


1 Building Section 1  
1 : 100

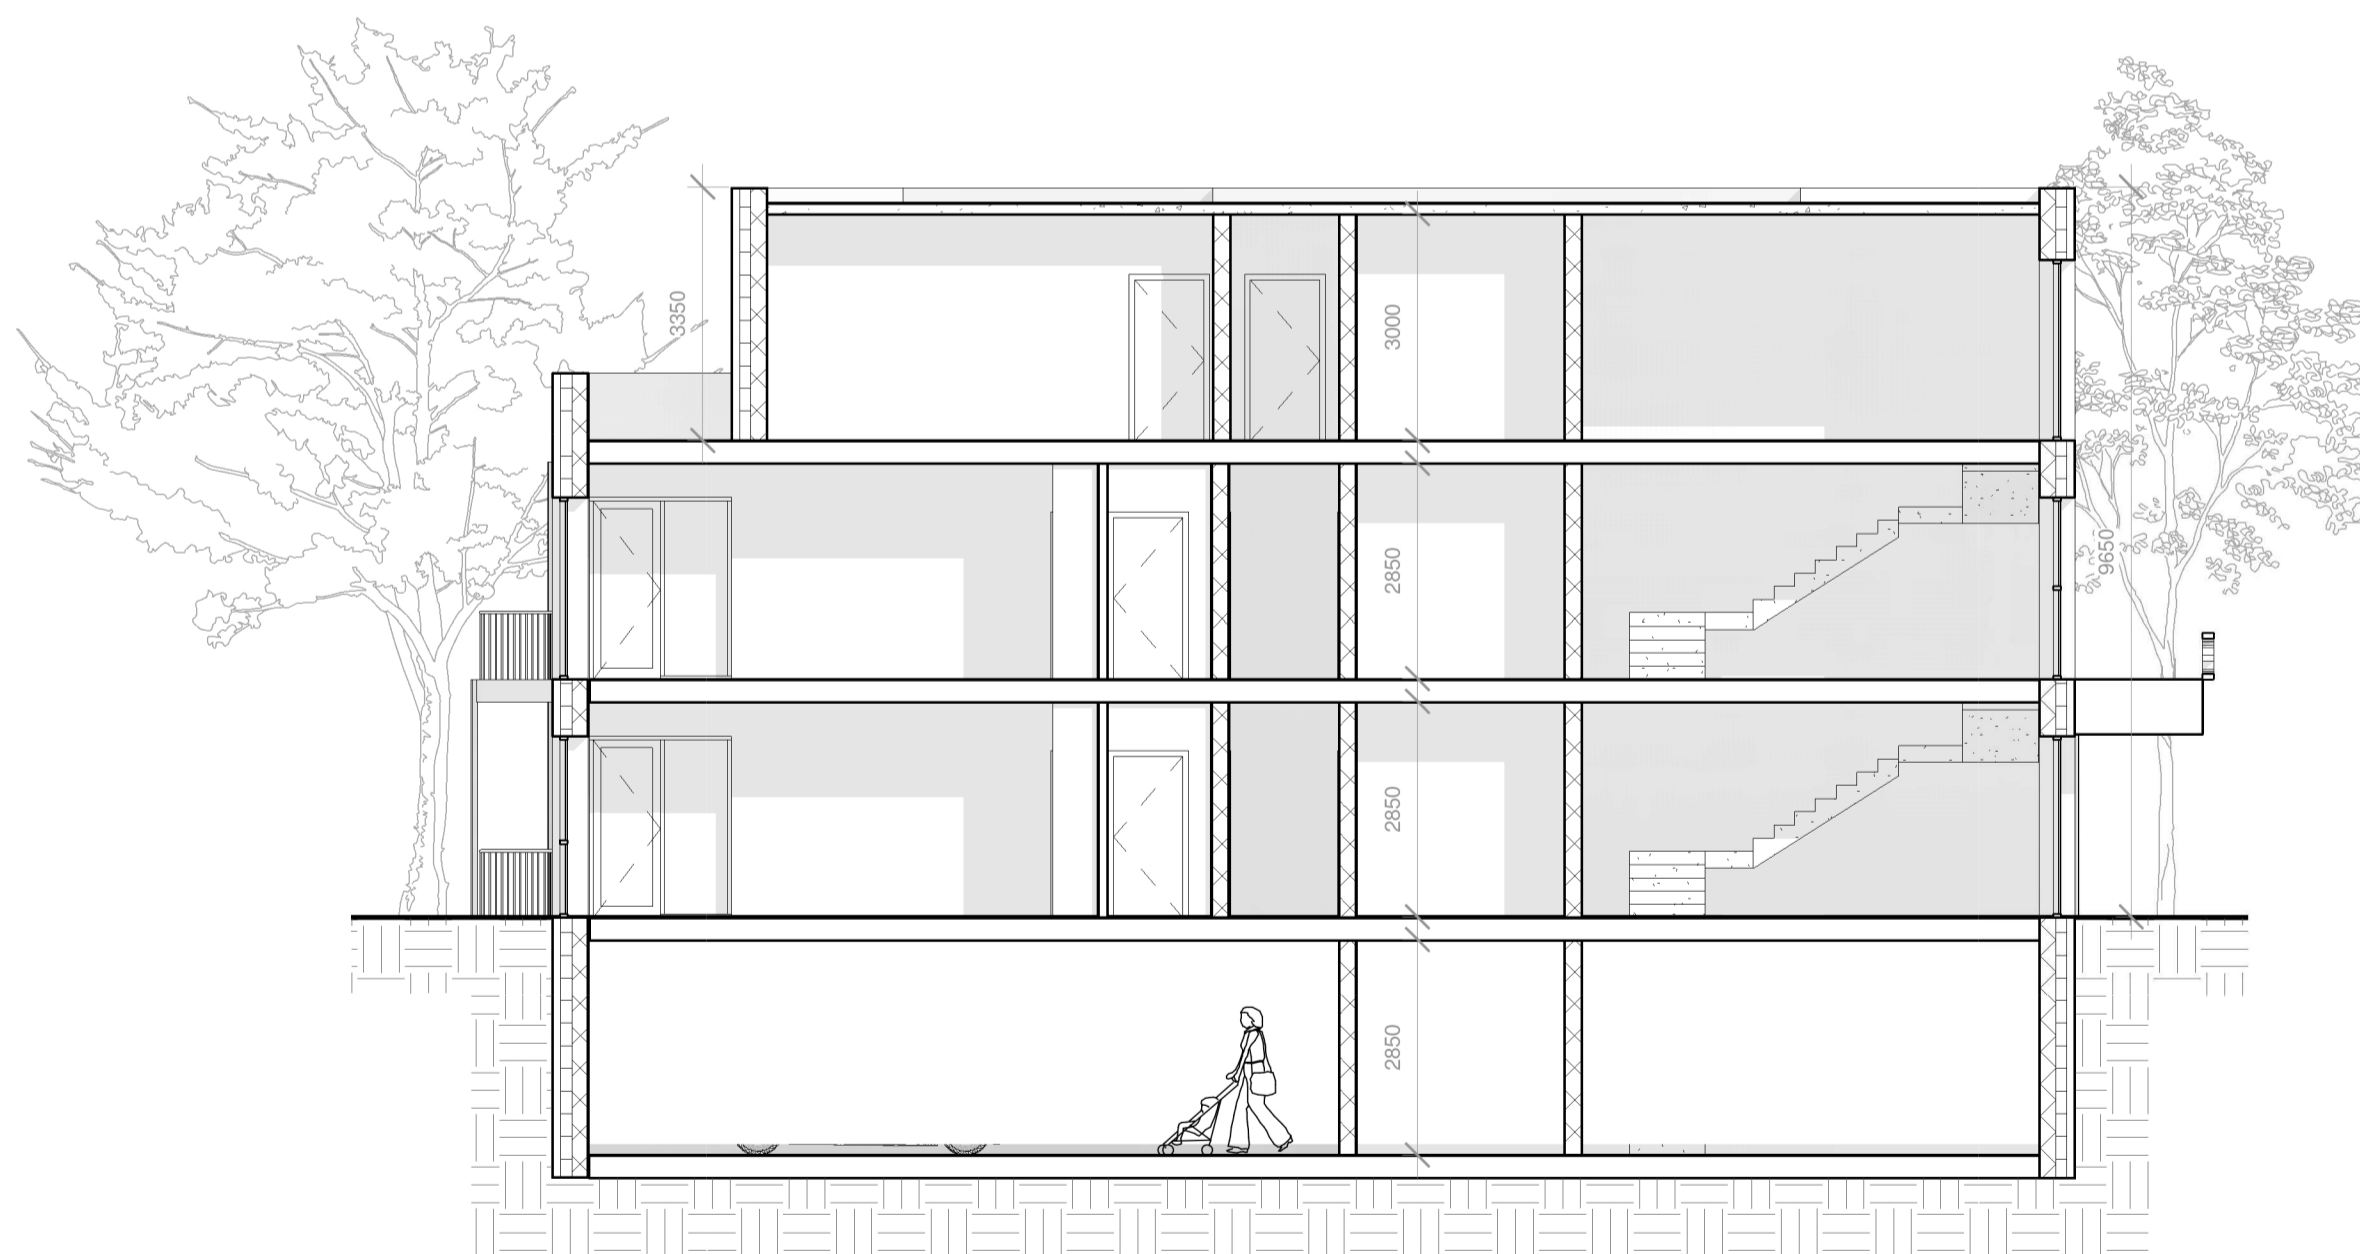

3 Building Section 2  
1 : 100



2 3D View 1..

NOTE:  
Levels shown on architectural block plans relate to local Ground Floor Level and do not relate to Ordnance Datum.  
For Finished Ground Floor Levels related to Ordnance Datum see DBFL Engineers drawings numbered:  
180002-2000 Roads Layout / 180002-2001 Roads Layout Sheet 1 / 180002-2002 Roads Layout Sheet 2

REV NR	ISSUED BY	REV. DESCRIPTION	REV. DATE

CPIR NOTE:  
ALL WORKS TO BE CARRIED OUT USING PROPER MATERIALS WHICH ARE FIT FOR THE USE THEY ARE INTENDED AND FOR THE CONDITIONS IN WHICH THEY ARE TO BE USED. ALL MATERIALS USED IN CONNECTION WITH THE WORKS TO COMPLY WITH THE CONSTRUCTION PRODUCTS REGULATION (EU) NO. 305/2011 AND THE HARMONISED TECHNICAL SPECIFICATIONS/STANDARDS THAT FALL WITHIN THE SCOPE OF THE CPIR NO. 305/2011

**van Dijk Architects**  
HILL HOUSE HILL STREET • DUNDALK, CO. LOUTH  
PH. 042-9354466 FAX. 042-9354460  
INFO@VANDIJKARCHITECTS.COM

DRAWING TITLE: APARTMENT BLOCK D - SECTIONS & 3D VIEW

SCALE: 1 : 100	DRAWING NUMBER: 1757 -PA-201-BLD	JOB: CLONMINCH, TULLAMORE
REVISION: 1	PROJECT STATUS: 2	CLIENT: STEINFORT INVESTMENTS
DESIGNED BY: PD	DRAWN BY: PD	DATE: JUNE 2021

NOTE:  
FIGURED DIMENSIONS MUST BE USED IN PREFERENCE TO SCALED DIMENSIONS. ANY DIMENSIONAL DISCREPANCIES MUST BE REPORTED TO THE ARCHITECT IMMEDIATELY. THIS DRAWING REMAINS THE COPYRIGHT OF VAN DIJK ARCHITECTS. IT MUST NOT BE USED FOR ANY PURPOSE BEYOND OR OTHERWISE WITHOUT THE EXPRESS PERMISSION OF THE PRACTICE. DO NOT COPY OR REDISTRIBUTE THESE DRAWINGS OR ANY ADDITIONAL INFORMATION WITHOUT THE EXPRESS APPROVAL OF vanDijkArchitects