


5.	Proprietary items s	hall be fixe	ed in strict	t accordance	with manu	facturers	instruc
6.	Sizes of proprietary	y items sha	all be che	cked with ma	anufacturer.		

Notes


7 The contractor shall be responsible for the coordination of structure, finishes and services. tandard\6158B-P-062- Type B1 Plans, Section - Semi-detached.dwg 26/

HOUSE TYPE B1 55.3m² Ground floor area 55.3m² First floor area Total Floor Area (3-bed unit): 110.6m²

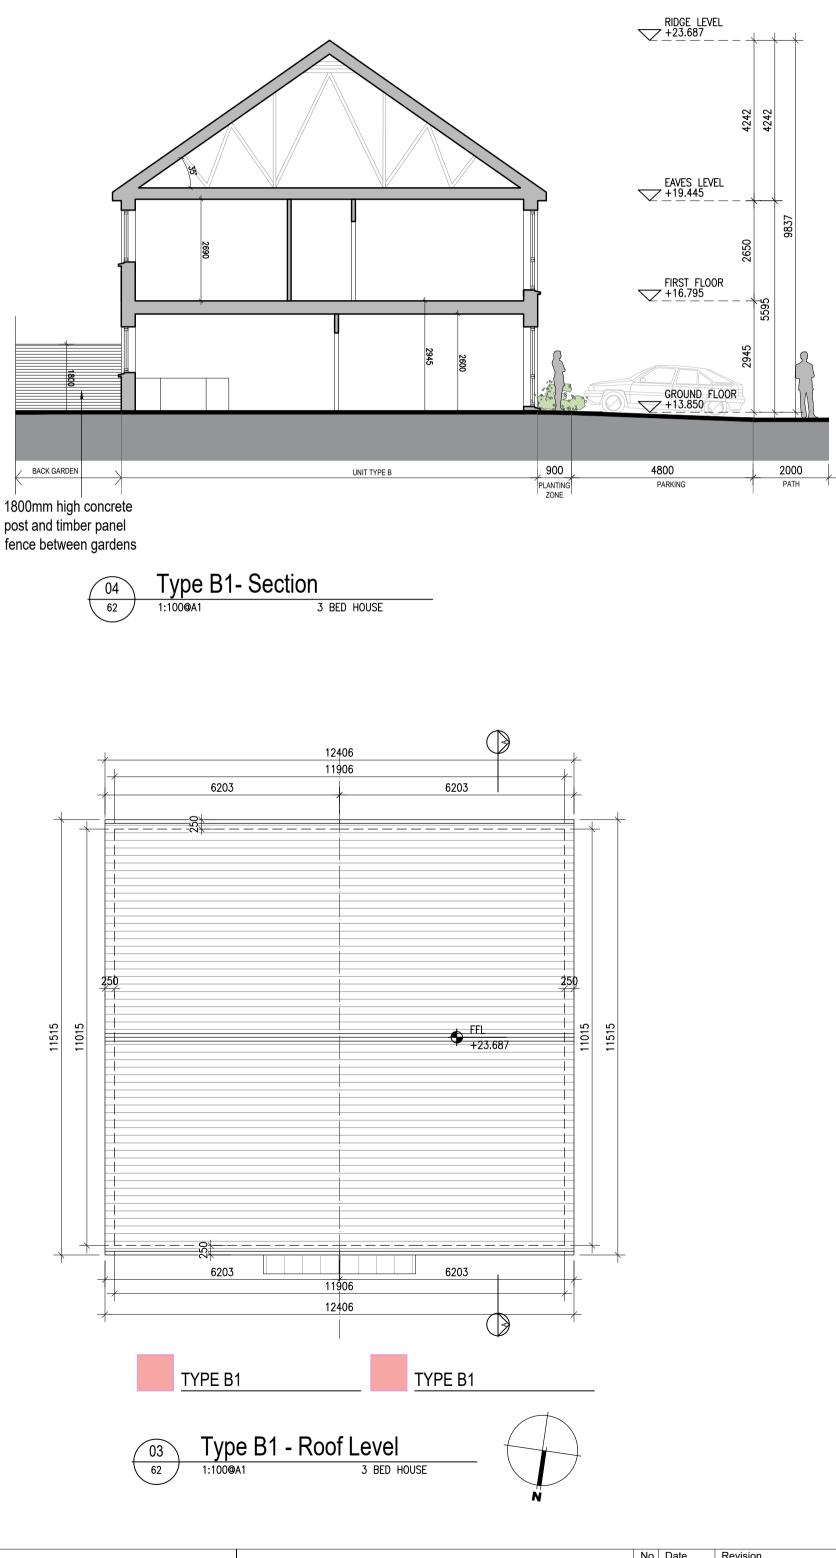

 No.
 Date
 Revision

 01
 26.11.2021
 SHD PLANNING APPLICATION TO ABP
Initials SH

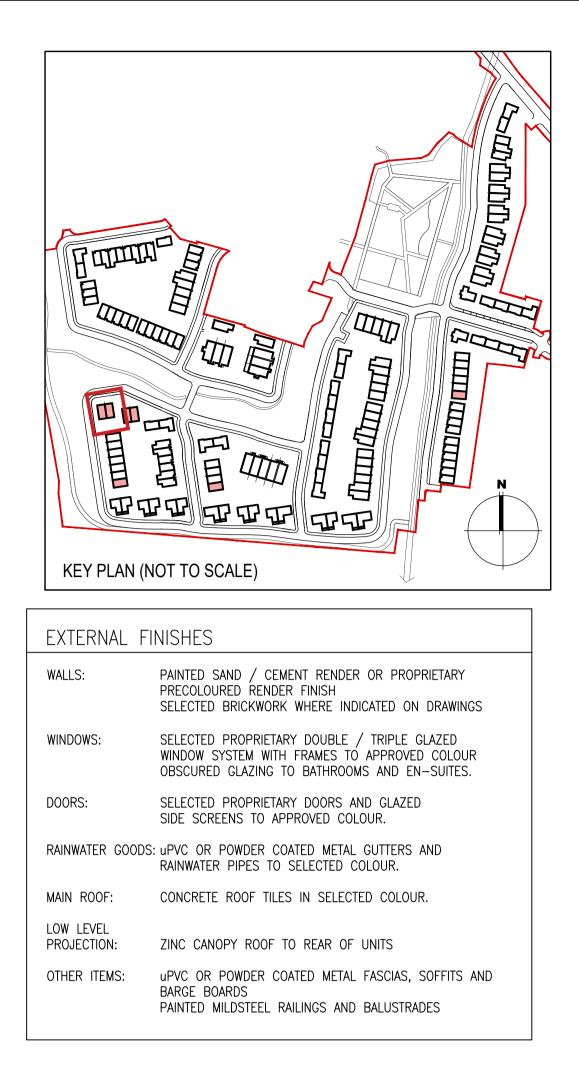

HOUSES TYPES	Numbers of units								
Type A1/A2/A3		3 bed [2st.] 108.6 sqm	32						
Type A4/A5/A6		3 bed [2st.] 117.6 sqm	11						
Type B1/B2/B3		3 bed [2st.] 110.6 sqm	22						
Type C1		3 bed [2st.] 118 sqm	9						
Type C2		3 bed [2st.] 117.4 sqm	8						
Туре СЗ		3 bed [2st.] 118.6 sqm	1						
Type D1		4 bed [2st.] 141 sqm	9						
Type D2		4 bed [2st.] 142 sqm	2						
Type F1		4 bed [2st.] 134.4 sqm	11						
Type F2		4 bed [2st.] 135.6 sqm	5						
Type F3		4 bed [2st.] 146.5 sqm	2						
Type F4		4 bed [2st.] 146.4 sqm	5						
Type F5		4 bed [2st.] 147.8 sqm	17						
Type G		3 bed [1.5st.] 114 sqm	11						
Туре Н		4 bed [1.5st.] 147 sqm	5						
DUPLEXES									
Туре Ј1/Ј2		2 bed Apart.[1st.] 78.5 sqm	9						
Туре К1/К2		3bed Duplex [2st.] 114.4 sqm	9						
Туре ЈЗ		2 bed Apart.[1st.] 83.5 sqm	2						
Туре КЗ		3bed Duplex [2st.] 114.4 sqm	2						
-	172								

REFER TO LANDSCAPE ARCHITECT'S DRAWINGS FOR ALL LANDSCAPING **DETAILS INCLUDING BOUNDARY TREATMENTS**

HOUSE TYPE B1- SEMI DETACHED

	ortmarnock Sou Juintain Develop	uth Phase 1D oments Ireland L	6-7 HARCOURT TERRACE, DUBLIN 2, IRELAND t + 353-1-618 2400 f + 353-1-676 7385 • architecture@bkd.ie		
Drawing Title	ouse Type B1 - Plans, S	Section - Semi-detached	ł		www.bkd.ie
Drawing No 6	158B-P-062				bkdarchitects
^{Scale} 1:100@	A1 ^{Rev} 01	Drawn SH	Date	26.11.2021	BURKE-KENNEDY DOYLE