



Plan A - Inter-Monumental Route
Scale: 1:500 @ A1



Plan B - Southern Access Road
Scale: 1:750 @ A1

Typical Native/Adaptive Tree Planting Mix:

Lbl:	Tree Species	Size	Height	Root
Qp	Quercus petraea	20-25cm	5.5-6.5m	RB
Ms'g	Metasequoia glyptostroboides	30-35cm	5.5-6.5m	RB
Fs'P	Fagus sylvatica 'Dawyck Purple'	20-25cm	4.5-5.5m	RB
Cc	Corylus colurna	20-25cm	4.5-5.5m	RB
Ag	Alnus glutinosa	20-25cm	4.5-5.5m	RB
Ac	Acer campestre	20-25cm	4.5-5.5m	RB
Pp	Prunus padus	18-20cm	4-5m	RB
Pp'F'	Prunus padus 'Fastigiata'	18-20cm	4-5m	RB
Pa	Prunus avium 'Pleana'	18-20cm	4-5m	RB
Pc	Pyrus calleryana 'Chanticleer'	18-20cm	4-5m	RB
Cm'S	Crataegus monogyna 'Stricta'	18-20cm	4-5m	RB
Cm	Crataegus monogyna	18-20cm	4-5m	RB
Sa'S	Sorbus aucuparia 'Sheerwater Seedling'	18-20cm	4-5m	RB
Sa	Sorbus aucuparia	14-16cm	3-4m	RB
Sa'L	Sorbus aria 'Lutescens'	18-20cm	4-5m	RB
Bp	Betula pubescens	MS Min 5no Brks	2-2.5m	RB
Ms	Malus sylvestris	18-20cm	4-5m	RB
Ms*	Malus sylvestris	14-16cm	3-4m	RB
Cb	Carpinus betulus 'Frans fontaine'	18-20cm	4-5m	RB
Pt	Populus tremula	18-20cm	4-5m	RB
Ps	Pinus sylvestris	18-20cm	3-4m	RB
Pn	Pinus nigra	18-20cm	3-4m	RB
Bp-	Betula pendula	18-20cm	4-5m	RB
Bp*	Betula pendula	14-16cm	3-4m	RB
Sa-	Salix alba	18-20cm	4-4.5m	RB

Selected Bulb Planting @ 100/m2:

- Allium sphaerocephalon
- Cyclamen coum
- Crocus chrysanthus Fuscotinctus
- Crocus 'Jenny'
- Narcissus 'February Gold'
- Narcissus 'Tamara'
- Muscari armeniacum 'Siberian Tiger'
- Allium carinatum subsp. pulchellum

Typical Meadow Seed:

- Wetland Wild Flora (Seasonally Flooded)
- Hedgerow Wildflower Mix
- Native Irish Wildflower Seed Ecotype Range



Malus sylvestris



Betula pubescens




Fagus sylvatica 'Dawyck Purple'



Populus tremula

Notes: Street Trees & Inter-Monumental Trees to be clear stem to 2m

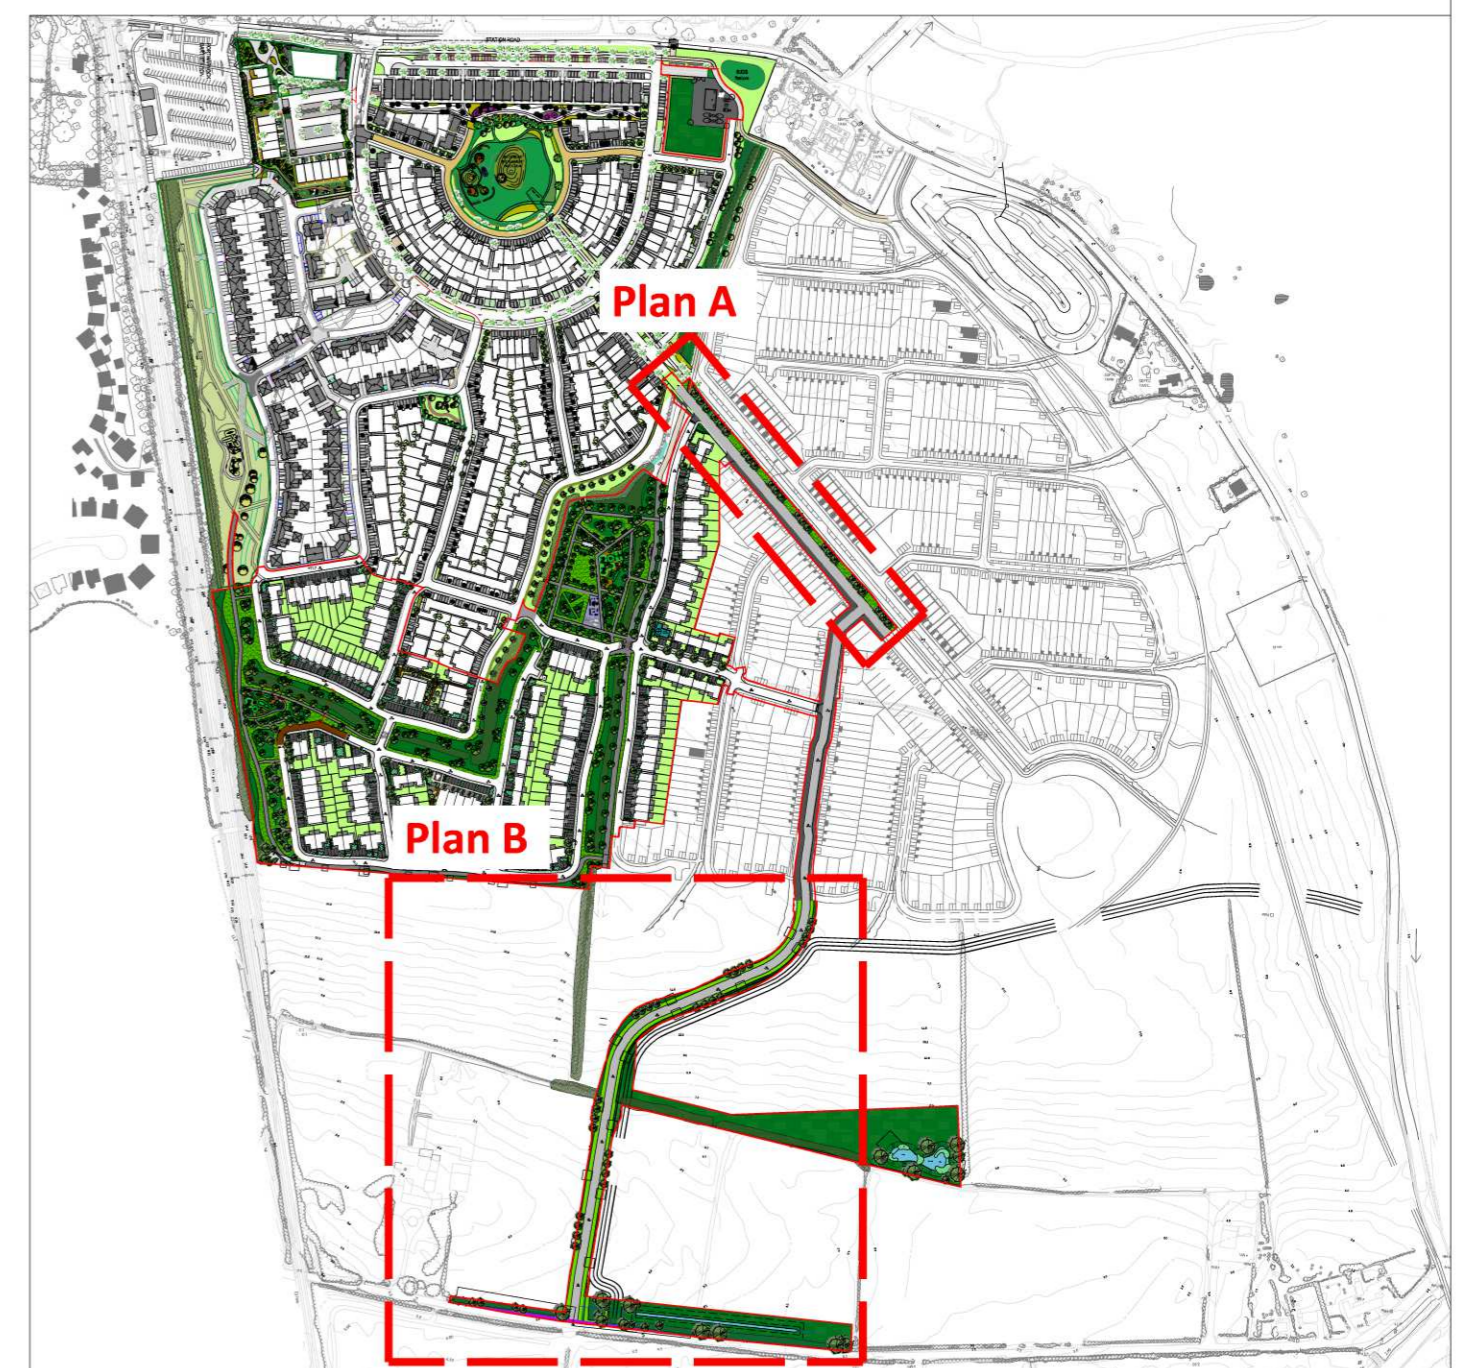

Rev	Date	Drawn	Checked	Description

Notes:

Copyright © All Rights Reserved. THIS DRAWING IS THE PROPERTY OF BSM AND SHOULD NOT BE REPRODUCED OR COPIED IN ANY FORM WITHOUT THE WRITTEN PERMISSION OF THE DRAFTER. TO THE FULL EXTENT PERMITTED BY LAW, THE DRAFTER ACCEPTS NO LIABILITY FOR ANY LOSS OR DAMAGE OF ANY KIND INCURRED BY THE USER OF THIS DRAWING. THIS DRAWING IS TO BE READ IN CONJUNCTION WITH RELEVANT CONSULTANT'S DRAWINGS.

Ordnance Survey Ireland Licence No AR 0001321
© Ordnance Survey Ireland/Government of Ireland

Project	Portmarnock South Phase 1D	Project No.	6842
Dwg.	Typical Tree Planting Plan Intermonumental Route and Southern Access Rd	Drawing No.	309_1_00
Scales	As shown @ A1	Status	Planning
Date	November 2021	Rev.	00
Drawn	DM	Checked	TB
Passed			

Project: Portmarnock South Phase 1D
Project No.: 6842

Dwg.: Typical Tree Planting Plan
Intermonumental Route and Southern Access Rd
Drawing No.: 309_1_00
Date: November 2021
Rev.: 00

Scales: As shown @ A1
Status: Planning

Drawn: DM
Checked: TB
Passed: []

Ordnance Survey Ireland Licence No AR 0001321
© Ordnance Survey Ireland/Government of Ireland

mail@bradysbrynmartin.com
www.bradysbrynmartin.com

Est. 1968