


1 BUILDING D - ELEVATION - WEST
1:200

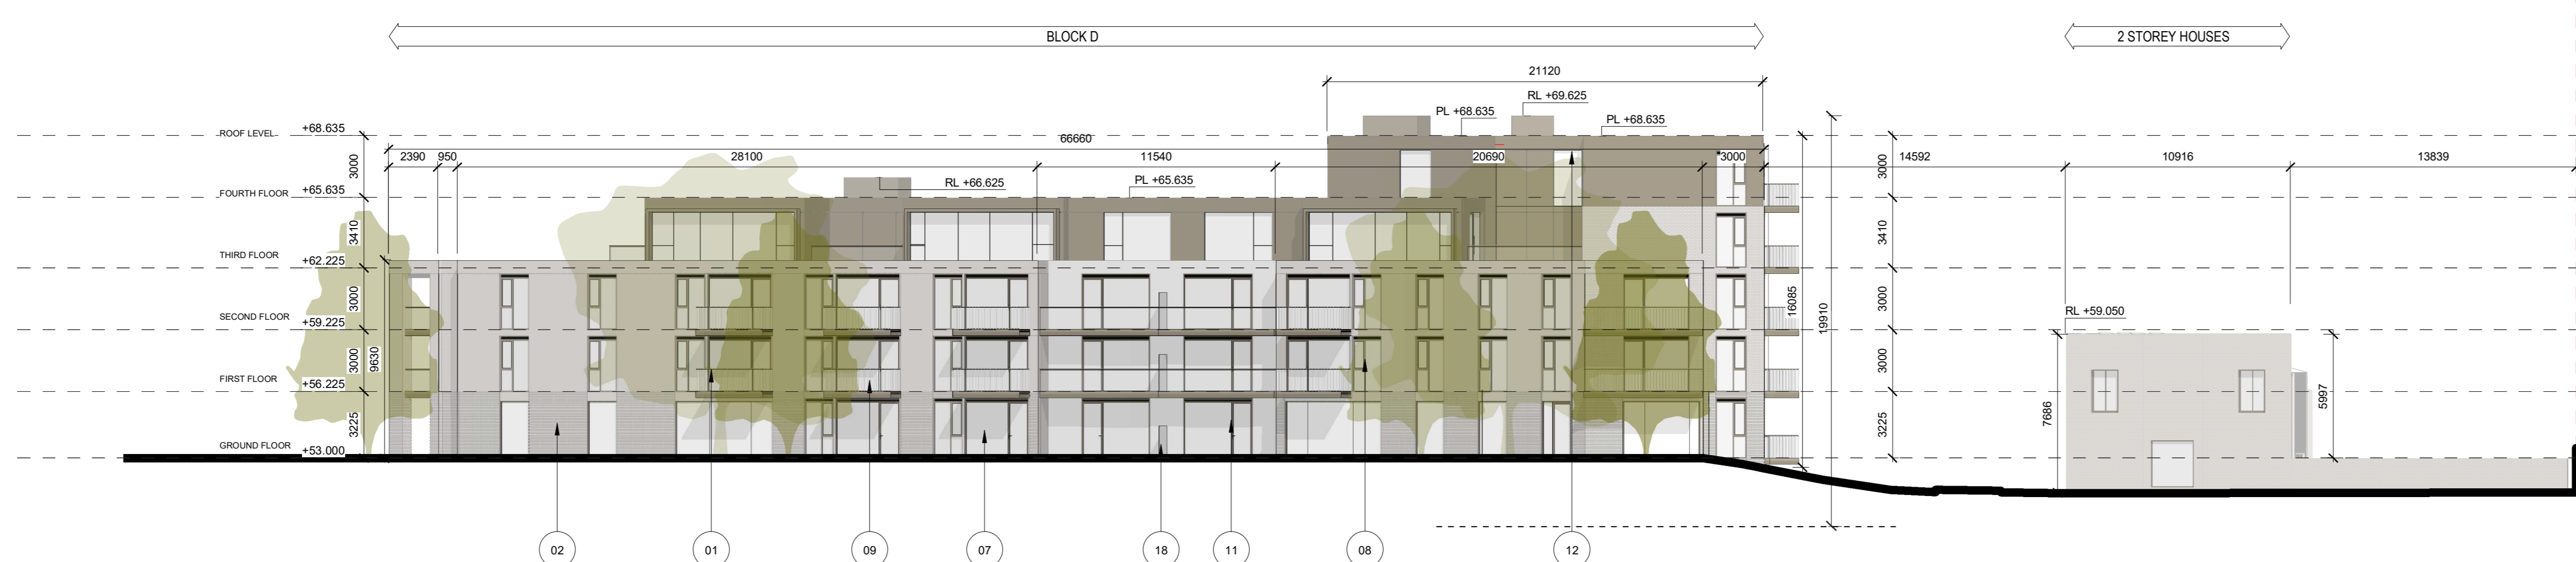

4 BUILDING D - ELEVATION - EAST
1:200



2 BUILDING D - ELEVATION - SOUTH
1:200



3 BUILDING D - ELEVATION - NORTH
1:200

MATERIAL LEGEND

1. Selected Buff Coloured Brick Outer Leaf
2. Selected Buff Coloured Brick Outer Leaf to Textured Coursing
3. Selected Dark Coloured Outer Leaf
4. Selected Dark Coloured Brick Outer Leaf to Textured Coursing
5. Vertically Ribbed Aluminium Cladding in Selected Powder Coated Colour
6. Aluminium Cladding in Selected Powder Coated Colour
7. Aluminium Framed Door and Window System with Integrated Ventilation Grille in Selected Powder Coated Colour
8. Aluminium Framed Window System in Selected Powder Coated Colour
9. 3rd Facaded Storey with Selected Aluminium Powder Coated Face and Balustrade
10. Aluminium Framed Finer Garden Glazing System in Selected Powder Coated Colour
11. Plaster Render Finish in Selected Colour
12. Aluminium Cladding in Selected Powder Coated Colour
13. Recessed Cladding in Selected Bronze Coloured Aluminium
14. Cladding Panels in Selected Bronze Coloured Aluminium
15. Retractable Awning with Recessed Bronze Coloured Cladding
16. Aluminium clad canopy in selected powder coated colour
17. Aluminium framed ventilation louvre in selected powder coated colour
18. Obscured Glass Privacy Screen
19. Obscured Glazing

REV	DATE	DESCRIPTION	CHK	DRN
P2	DEC 2021	ISSUED FOR PLANNING	HAL	
P1	JAN 2021	ISSUED FOR PRE-PLANNING	SA & AG	

ISSUED FOR PLANNING APPROVAL

CLIENT
Cornel Living

PROJECT
Cornelscourt Residential Development, Dublin 18

DRAWING
GA ELEVATIONS - BUILDING D

PROJECT NUMBER	DATE	
60058	09/09/2021	
SCALE @ A2:	DRAWN/CHECKED:	
As indicated	MOOO/SABG	
STATUS CODE	DRAWING NUMBER	REVISION
A1	COR-HL-BD-ZZ-DR-A-2007	P2

Henry J Lyons