



1 OVERALL ELEVATION - HOUSES EAST  
1 : 200



2 OVERALL ELEVATION - HOUSES WEST  
1 : 200

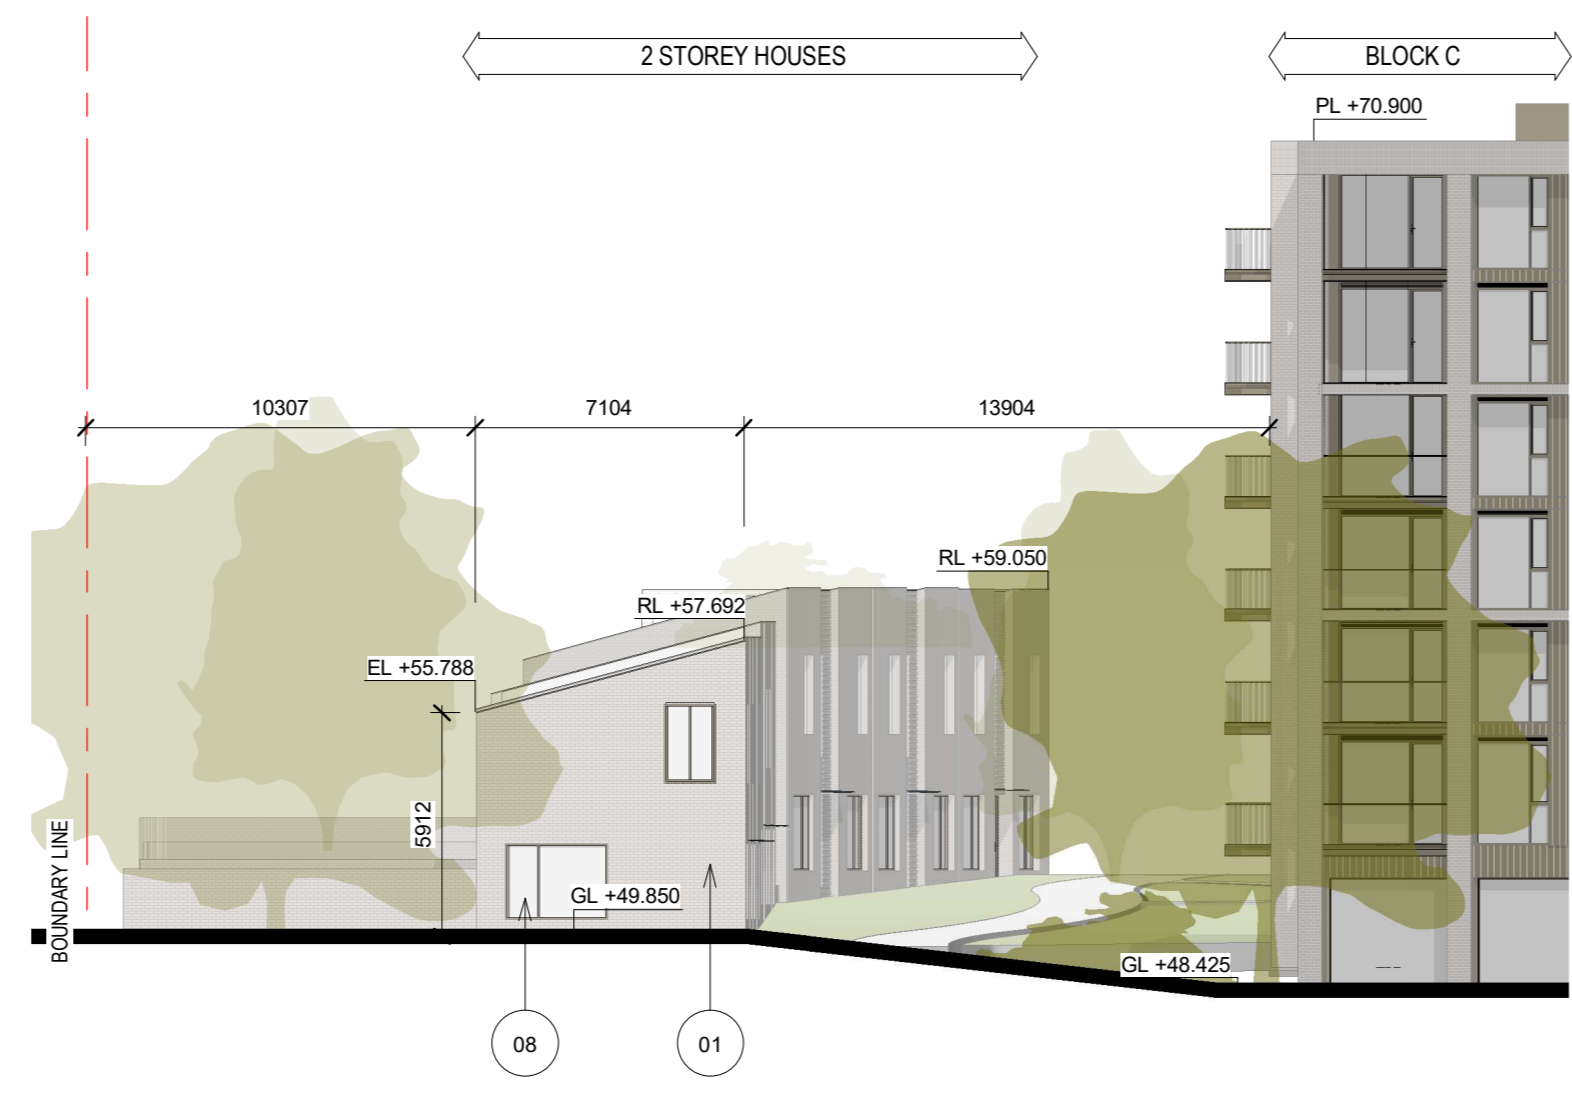

3 OVERALL ELEVATION - HOUSES NORTH  
1 : 200

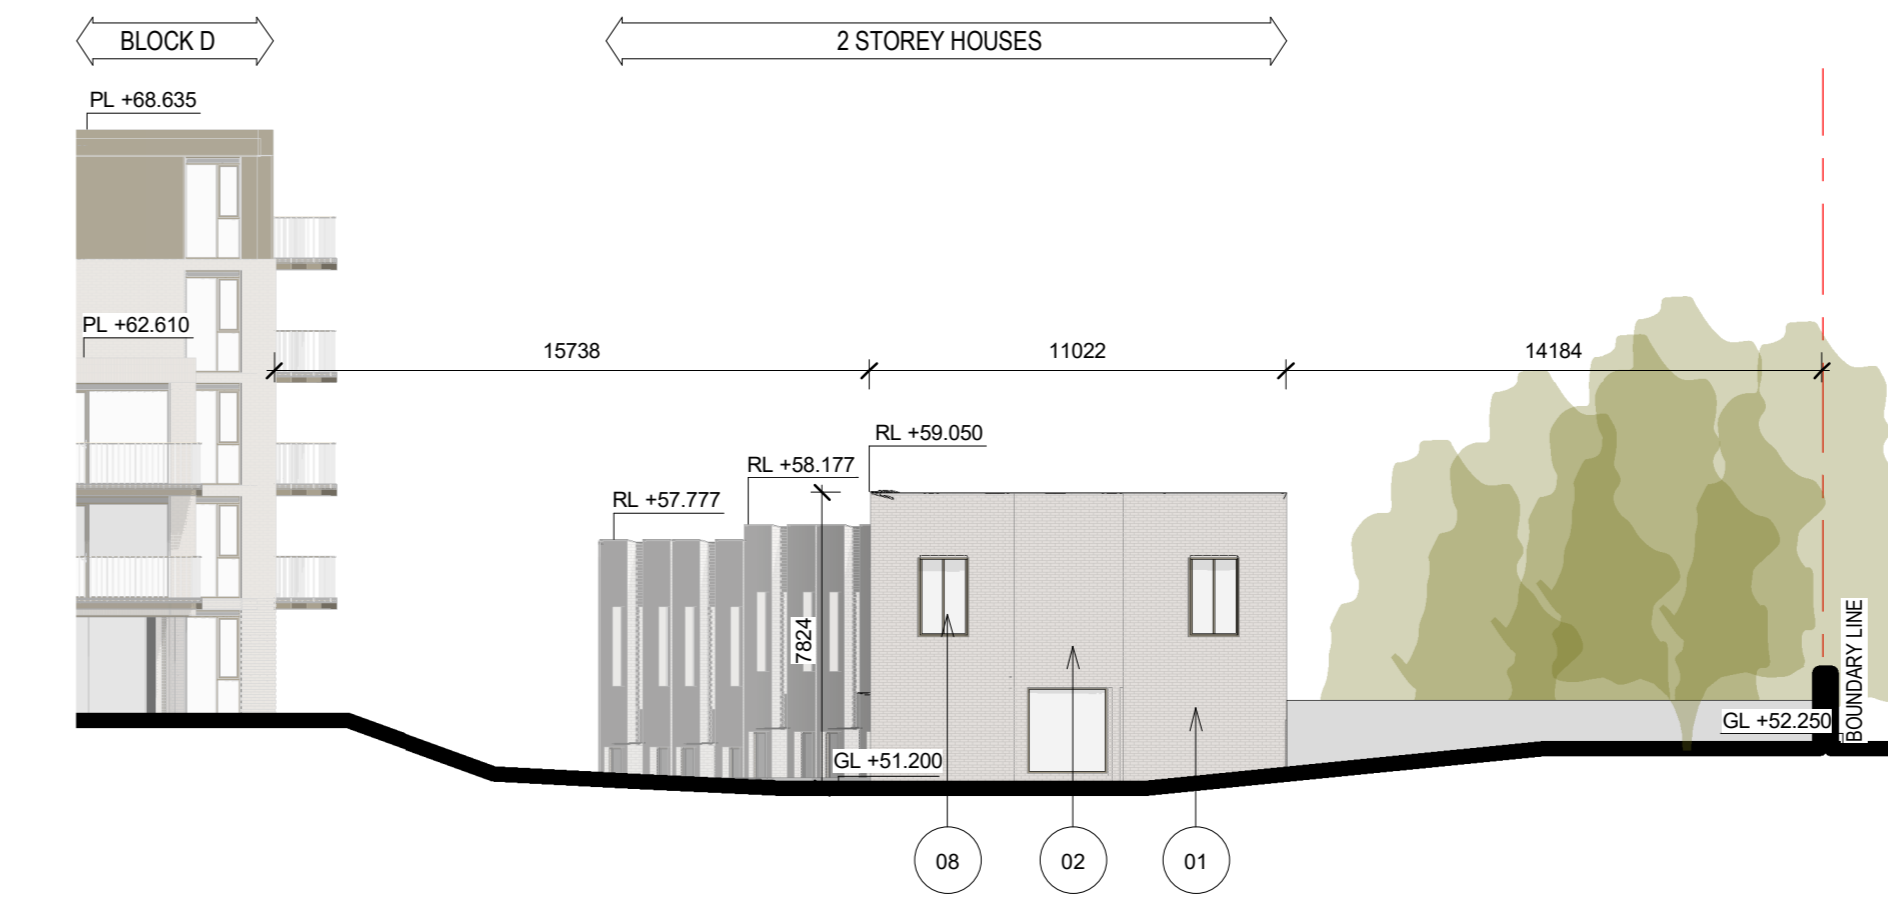

4 OVERALL ELEVATION - HOUSES SOUTH  
1 : 200

MATERIAL LEGEND

- 1 Selected Buff Coloured Brick Outer Leaf
- 2 Selected Buff Coloured Brick Outer Leaf to Textured Coursing
- 3 Selected Dark Coloured Brick Outer Leaf
- 4 Selected Dark Coloured Brick Outer Leaf to Textured Coursing
- 5 Vertically Ribbed Aluminium Cladding in Selected Powder Coated Colour
- 6 Aluminium Cladding in Selected Powder Coated Colour
- 7 Aluminium Framed Door and Window System with Integrated Ventilation Grille in Selected Powder Coated Colour
- 8 Aluminium Framed Window System in Selected Powder Coated Colour
- 9 Pre-Fabricated Balcony with Selected Aluminium Powder Coated Face and Balustrade
- 10 Aluminium Framed Winter Garden Glazing System in Selected Powder Coated Colour
- 11 Powder Coated Frame in Selected Colour
- 12 Aluminium Cladding in Selected Powder Coated Colour
- 13 Resonant Cladding in Selected Bronze Coloured Aluminium
- 14 Cladding Panels in Selected Bronze Coloured Aluminium
- 15 Resonant Cladding in Selected Bronze Coloured Aluminium
- 16 Aluminium clad canopy in selected powder coated colour
- 17 Aluminium frame ventilation louvre in selected powder coated colour
- 18 Obscured Glass Privacy Screen
- 19 Obscured Glazing

REV	DATE	DESCRIPTION	CHK	DRN
P2	DEC 2021	ISSUED FOR PLANNING		HAL
P1	FEB 2021	ISSUED FOR PRE-PLANNING	SA	JAG
			BG	

STATUS CODE DESCRIPTION  
ISSUED FOR PLANNING APPROVAL

CLIENT  
Cornel Living

PROJECT  
Cornelscourt Residential Development, Dublin 18

DRAWING  
GA ELEVATIONS - HOUSES AND ESB SUBSTATION

PROJECT NUMBER	DATE	
60058	19/02/20	
SCALE @ A2:	DRAWN/CHECKED:	
As indicated	MOOO/SABG	
STATUS CODE	DRAWING NUMBER	REVISION
A1	COR-HL-HS-ZZ-DR-A-2008	P2