




ALL DIMENSIONS TO BE CHECKED ON SITE
NO DIMENSIONS TO BE SCALED FROM THIS DRAWING.
DRAWINGS TO BE READ IN CONJUNCTION WITH RELEVANT CONSULTANTS DRAWINGS

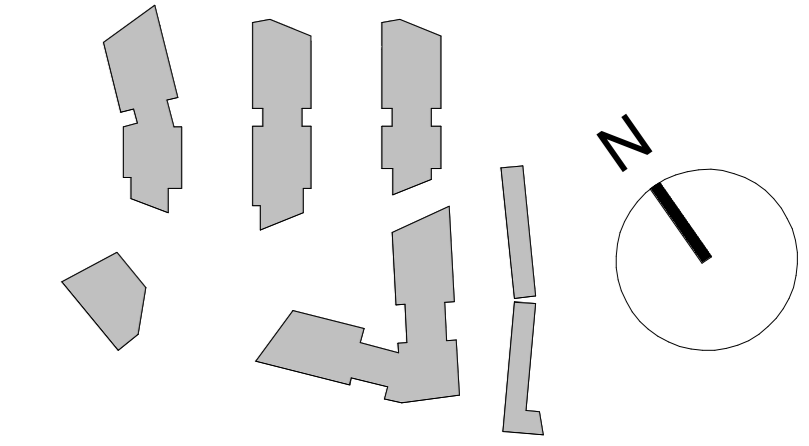

— SITE BOUNDARY SUBJECT TO PLANNING APPLICATION

PARKING-SCHEDULE- CAR		
TYPE	COUNT	DESCRIPTION
Electric Vehicle Charging	22	Parking Space
PartM	12	Parking Space
Standard	202	Parking Space
Total Basement Car Parking: 236		

PARKING-SCHEDULE-MOTORCYCLE		
TYPE	COUNT	DESCRIPTION
Motorcycle	10	Motorcycle Parking Space
Total Basement Motorcycle Parking: 10		


BIKE PARKING-SCHEDULE- SHEFFIELD		
TYPE	COUNT	DESCRIPTION
Sheffield Bike Stand	160no.	2no. Spaces per Stand

BIKE PARKING-SCHEDULE- 2 TIER		
TYPE	COUNT	DESCRIPTION
Two-Tier Bike Rack	504no.	High-end Gas Strut Operated
Total Basement Bike Parking: 664		

Refer to DBFL's TIA for further details on proposed car and bike parking facilities within the proposed development

Refer to drawing COR-HJL-HS-ZZ-DR-A-1061 for General Arrangements for the proposed Houses

Refer to CAMEO & Partners Landscape Drawing Pack for detailed information on the extent of works to the N11 pedestrian link

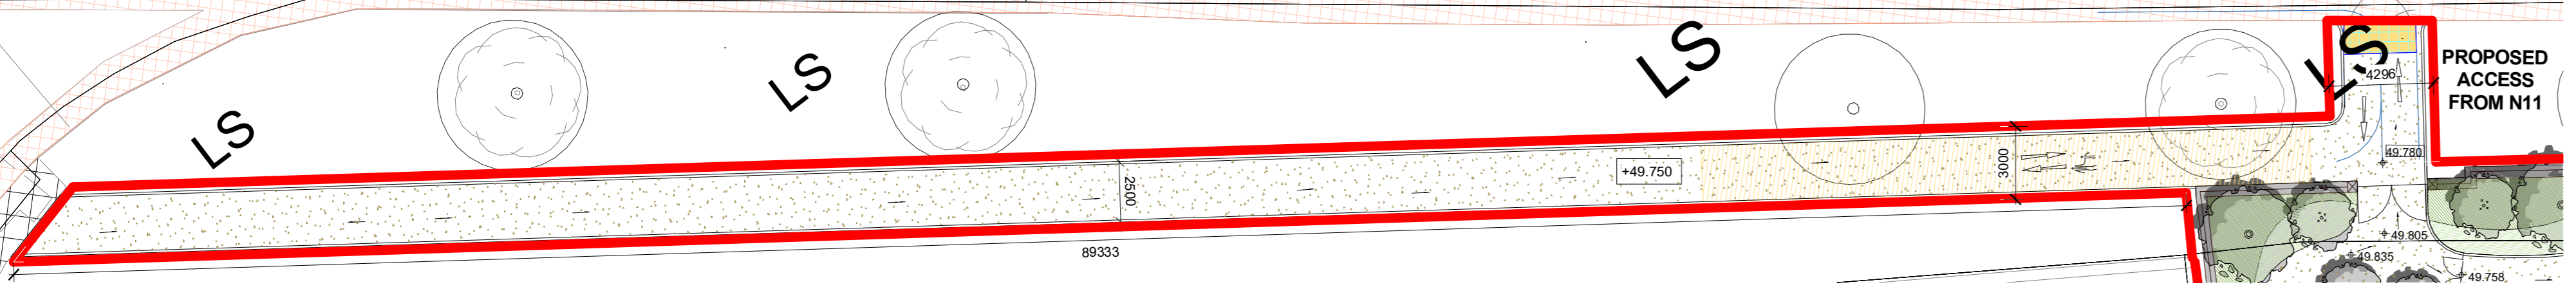

REV	DATE	DESCRIPTION	CHK	DRN
P2	DEC 2021	ISSUED FOR PLANNING		HAL
P1	MAR 2021	ISSUED FOR PRE-PLANNING	SA	RAF

STATUS CODE DESCRIPTION
ISSUED FOR PLANNING APPROVAL

CLIENT
Cornel Living

PROJECT
Cornelscourt Residential Development, Dublin 18

DRAWING
GA PLANS - BASEMENT LEVEL

PROJECT NUMBER	DATE	
50558	09/09/2021	
SCALE @:	DRAWN/CHECKED:	
1:200	MOCO/SABG	
STATUS CODE:	DRAWING NUMBER	REVISION
A1	COR-HJL-SW-B1-DR-A-1061	P2

Henry J Lyons
Architecture + Interiors
+353 1 888 3333
hjl@henryjlyons.com
51-54 Parnass Street
Dublin D02 X466