


COVER LEVEL		49.610		50.288		50.953		50.545		50.525		47.823		47.921		47.709
INVERT LEVEL		47.020	1.000	46.743	1.001	46.639	1.002	46.420	1.003	46.390	1.004	46.050	1.005	45.940	1.006	45.770
DEPTH (m)		2.590		3.495		4.314		4.125		4.145		1.773		1.981		4.309
DISTANCE (m)			27.10		10.15		21.15		7.39		29.56		10.88		11.09	
PIPE SLOPE			1:98		1:98		1:97		1:185		1:90		1:99		1:50	
PIPE SIZE			225mm		225mm		225mm		225mm		225mm		225mm		225mm	

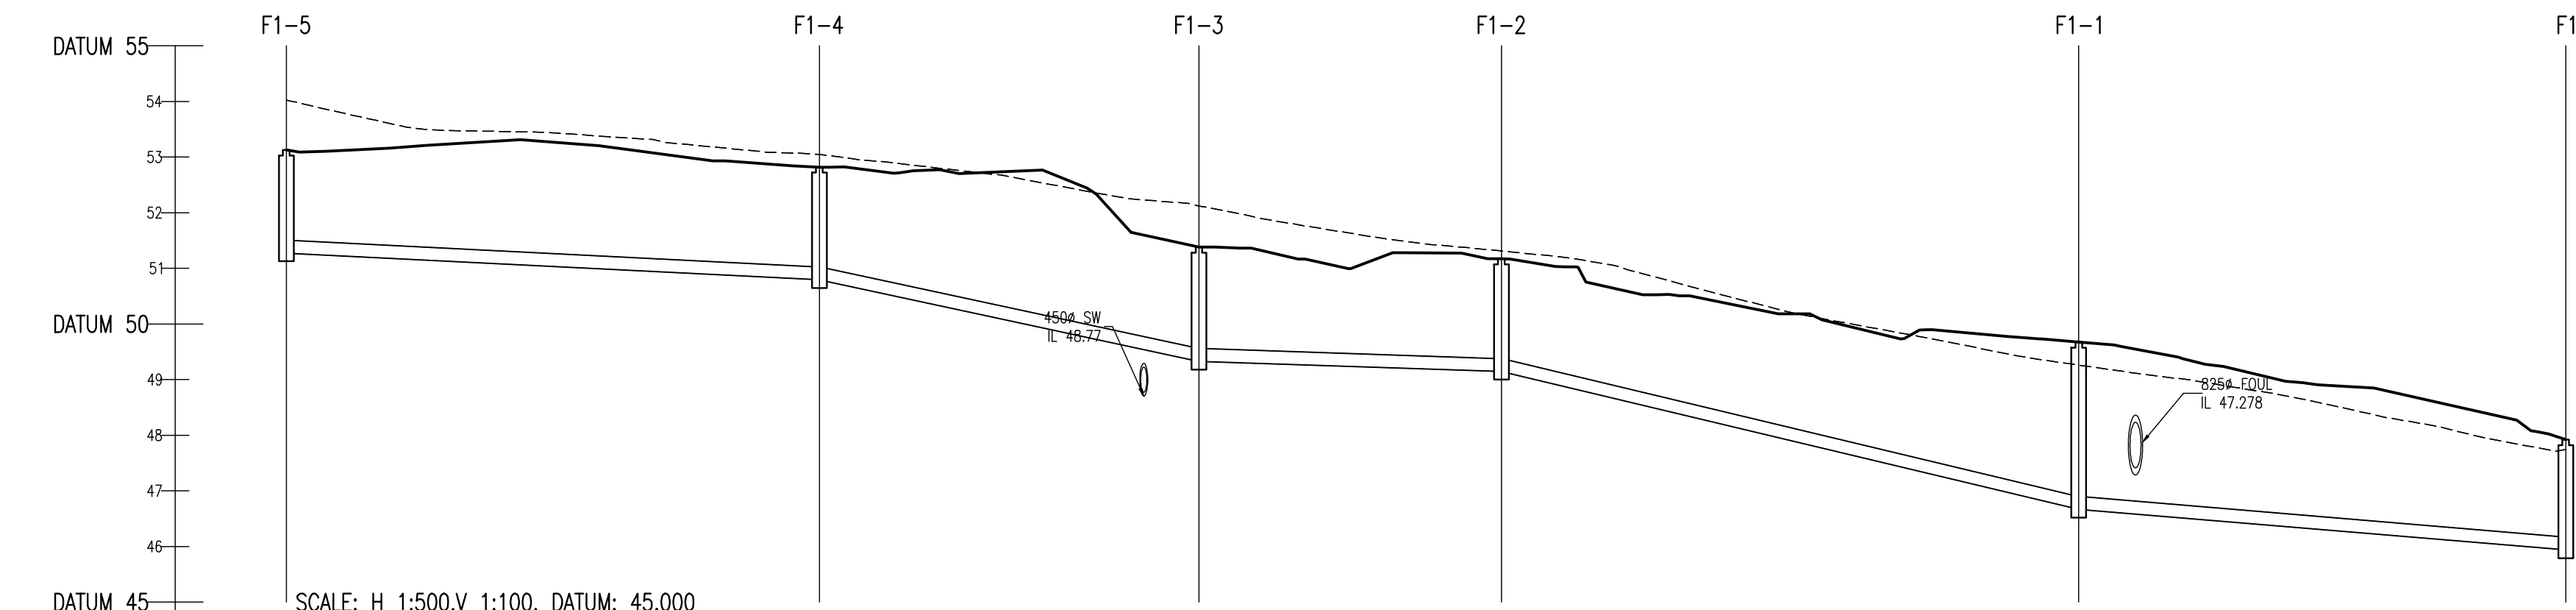

COVER LEVEL		53.125		52.818		51.379		51.170		49.875		47.921
INVERT LEVEL		51.275	2.003	50.795	2.004	49.330	2.005	49.148	2.006	46.670	2.007	45.940
DEPTH (m)		1.850		2.023		2.049		2.022		3.005		1.981
DISTANCE (m)			47.93		34.14		27.20		51.93		43.80	
PIPE SLOPE			1:100		1:23		1:149		1:21		1:60	
PIPE SIZE			225mm		225mm		225mm		225mm		225mm	

© COPYRIGHT OF THIS DRAWING IS RESERVED BY DBFL CONSULTING ENGINEERS. NO PART SHALL BE REPRODUCED OR TRANSMITTED WITHOUT THEIR WRITTEN PERMISSION.



NOTES:

- ALL DRAWINGS TO BE CHECKED BY CONTRACTOR ON SITE AND ENGINEER INFORMED OF DISCREPANCIES BEFORE WORK COMMENCES
- ALL LEVELS ARE IN METRES AND ARE RELATED TO ORDNANCE DATUM
- CONTRACTOR SHALL SATISFY HIMSELF AS TO THE ACCURACY OF PAVEMENT LEVELS ON SITE PRIOR TO COMMENCEMENT OF WORKS ON SITE
- ALL WORKS TO BE CONSTRUCTED IN ACCORDANCE WITH THE NRA SPECIFICATION FOR ROAD WORKS UNLESS NOTED OTHERWISE
- THIS DRAWING IS FOR PLANNING PURPOSES ONLY
- MANHOLE COVER LEVELS ARE TO CONFORM WITH FINISHED ROAD AND PATH LEVELS
- WHERE COVER TO PIPE IS LESS THAN 1200mm (ROAD/PATH/VERGE) OR 900mm (OPEN SPACE) SURROUND PIPE IN MINIMUM 150mm CONCRETE

KEY

- EXISTING GROUND PROFILE
----- PROPOSED GROUND PROFILE

ORDNANCE SURVEY IRELAND LICENCE
No EN 0017917
© ORDNANCE SURVEY IRELAND
GOVERNMENT OF IRELAND

P2	22-11-21	FOR SHD APPLICATION	JVS	BK
P1	03-12-19	FOR ABP APPLICATION	JVS	BK

REV.	DATE	DESCRIPTION	BY	CHKD.
------	------	-------------	----	-------

PLANNING

DESIGNED	SPB	PREPARED	JVS
DATE	OCT 2019	CHECKED	BK



DUBLIN office Ormond House,
Upper Ormond Quay, Dublin 7, Ireland.
PHONE +353 1 400 4000
FAX +353 1 400 4050

WATERFORD office Unit 2, The Chandlery,
1-2 O'Connell Street, Waterford, Ireland.
PHONE +353 51 309 500
FAX +353 51 844 913

DBFL Consulting Engineers EMAIL: info@dbfl.ie SITE: www.dbfl.ie

PROJECT
**PROPOSED DEVELOPMENT AT
CORNELSCOURT**

DRG. TITLE
**LONGITUDINAL SECTIONS
THROUGH FOUL SEWER**

CLIENT
CORNEL LIVING LIMITED

SCALE AS SHOWN @A1 FILE REF: 180208-DBFL-XX-XX-DR-C-3020

DRG. NO. 180208-DBFL-XX-XX-DR-C-3020 P2