
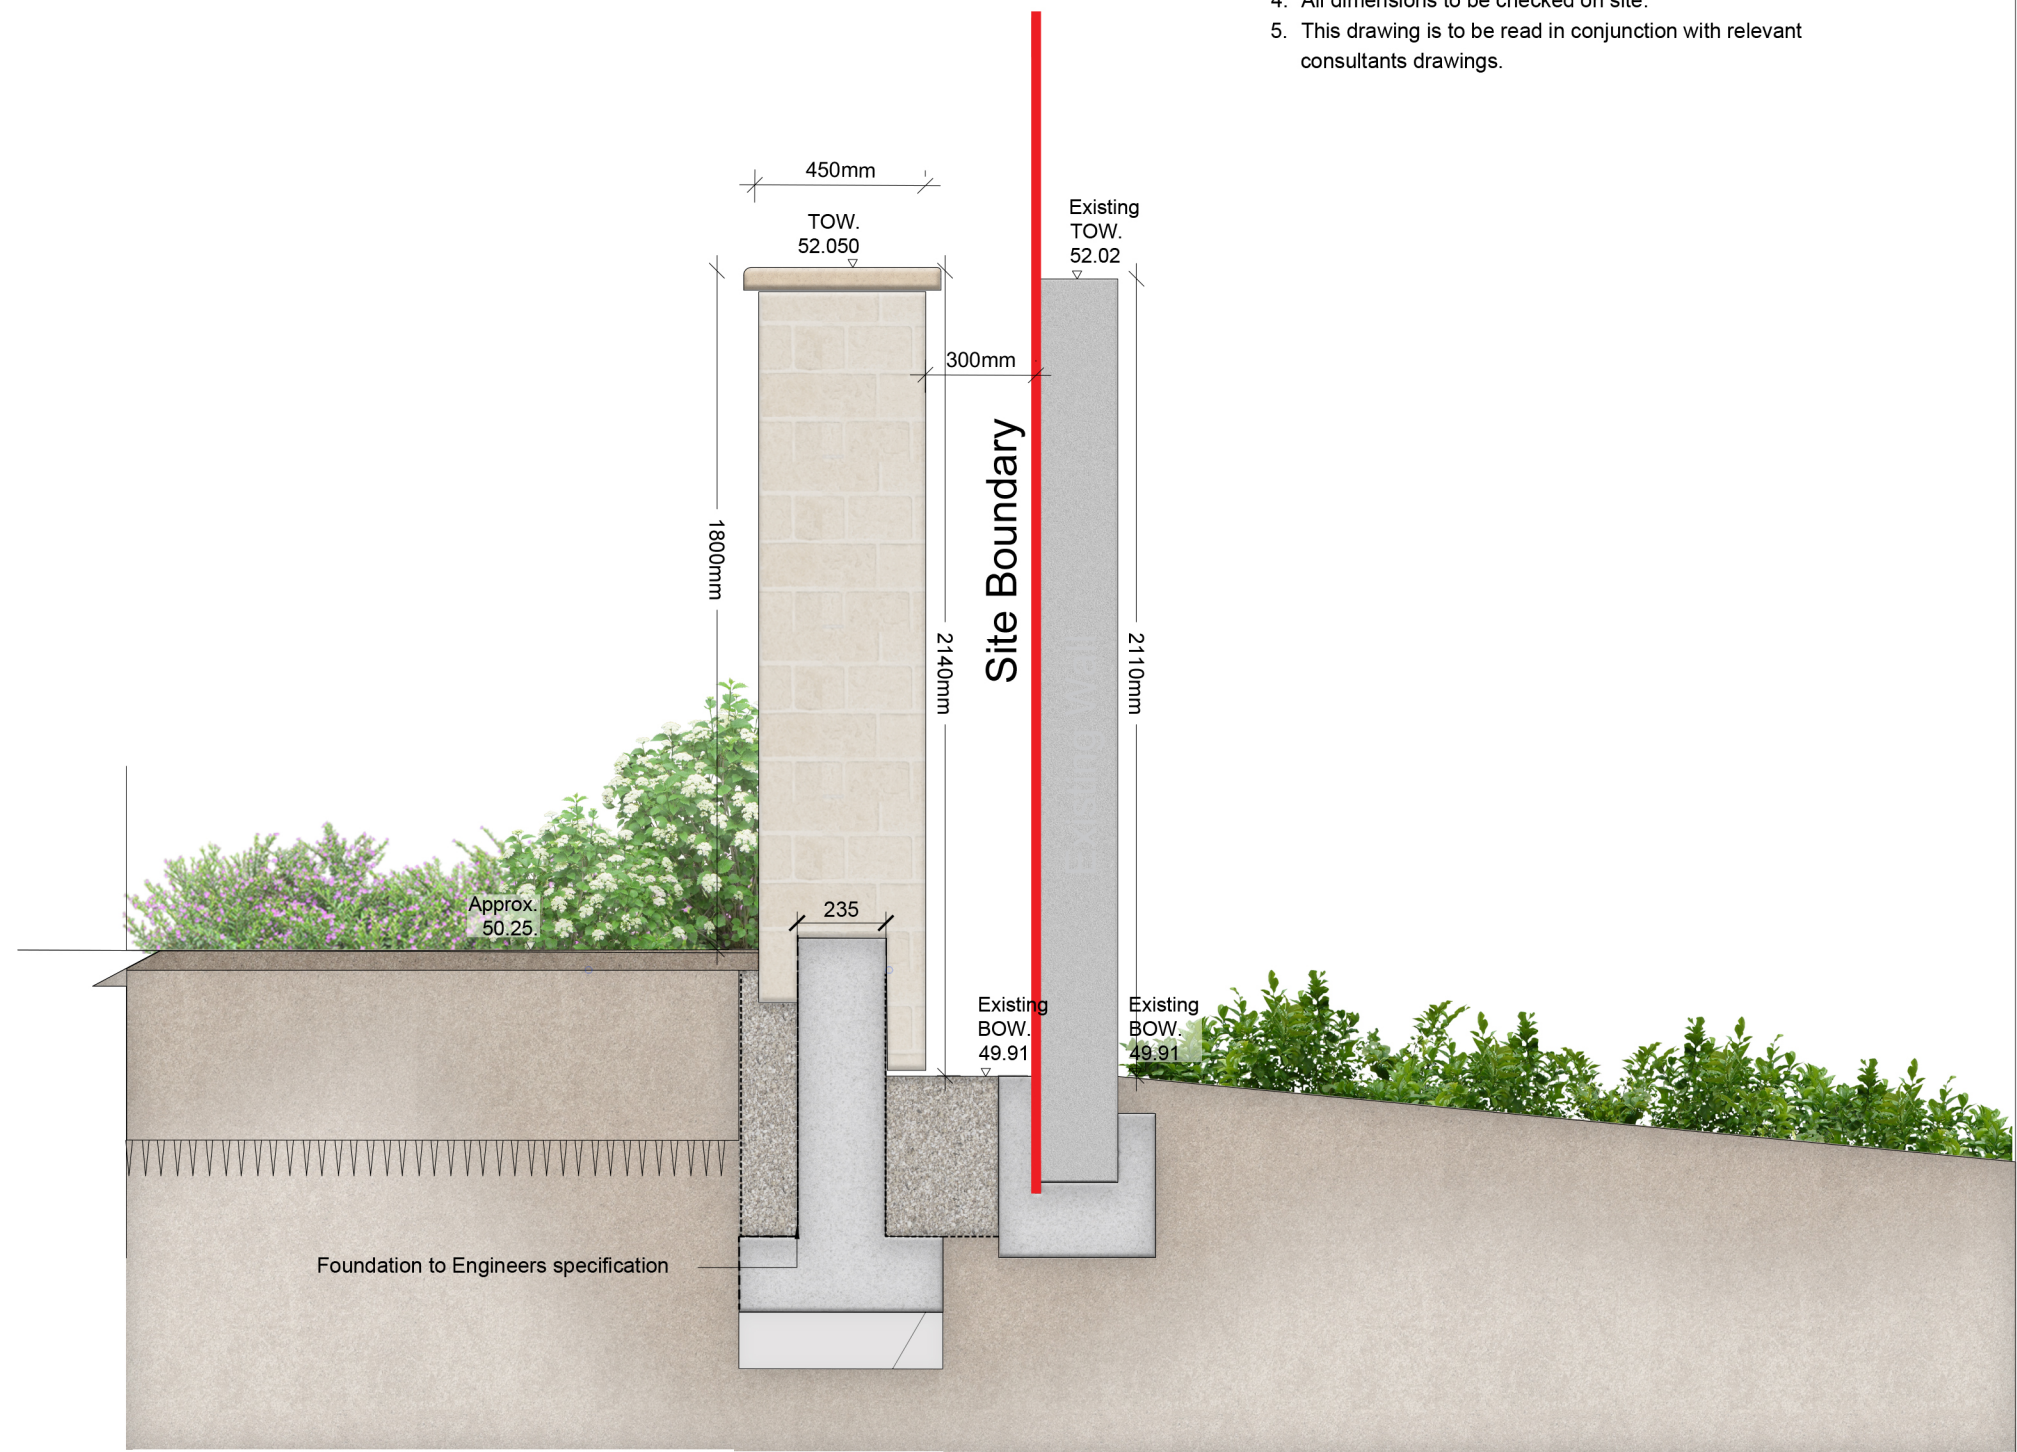



DISCLAIMER

1. This drawing is the property of Cameo & Partners Ltd.
2. It must not be copied or reproduced without written consent.
3. No dimensions to be scaled from this drawing.
4. All dimensions to be checked on site.
5. This drawing is to be read in conjunction with relevant consultants drawings.

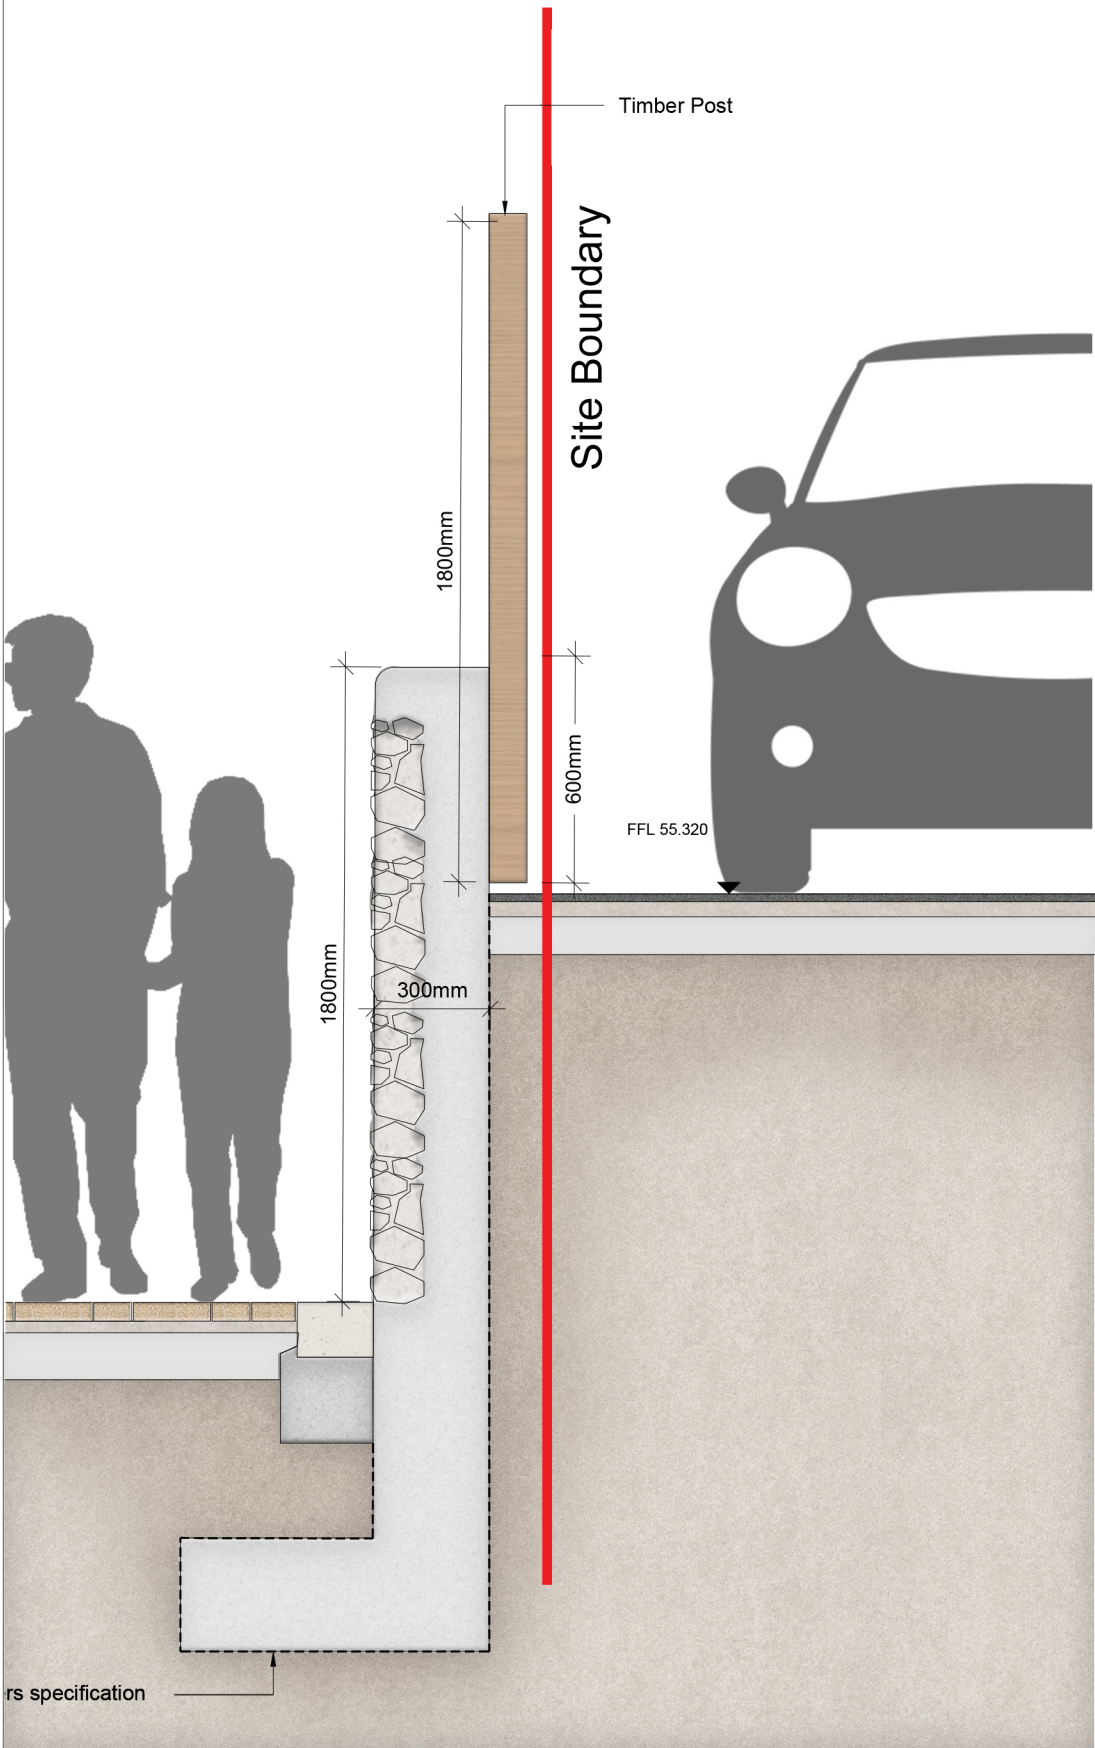


BT2-Block work wall with rendered finish-Section through Willow Grove property
scale 1:20 @A1

BT4a-Uncoursed rubble stone faced RC retaining wall with timber fence- Section
scale 1:20@A1

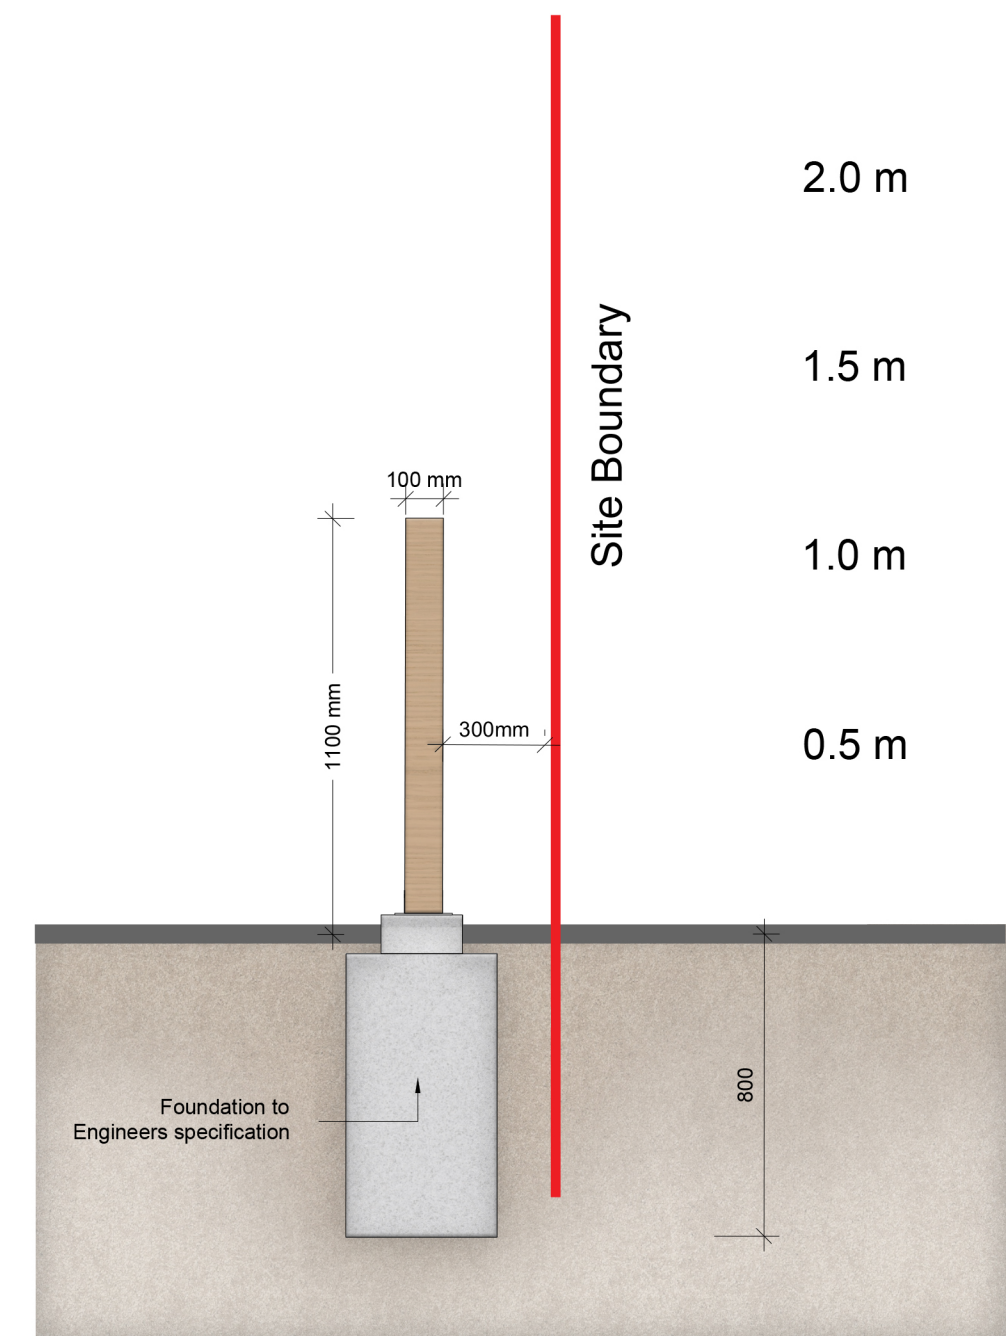



BT4a- Uncoursed rubble stone faced RC retaining wall with timber fence- Elevation
scale 1:20@A1

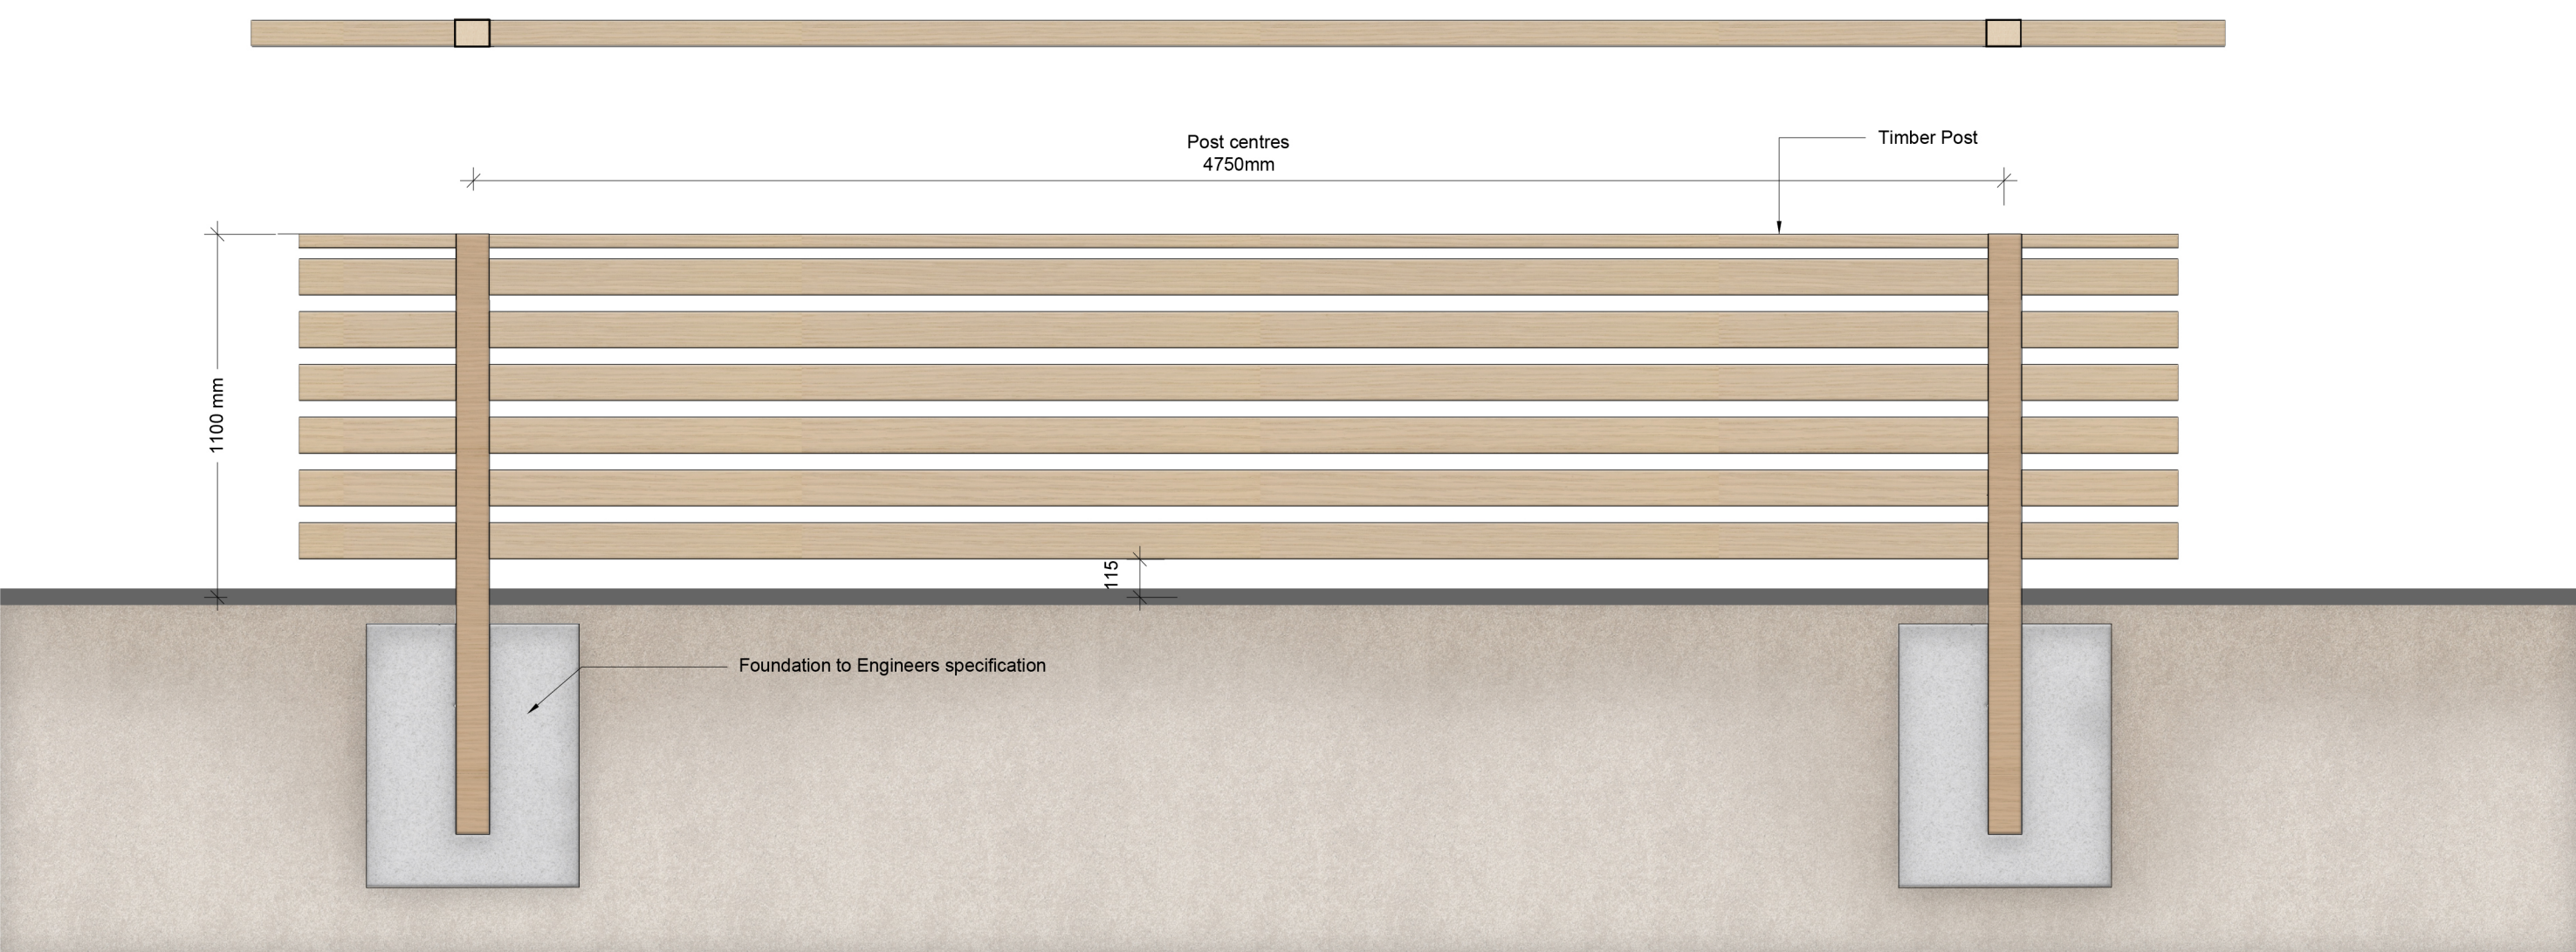

BT4-Timber Close boarded Fence, 1.1m Height- Section
scale 1:20 @A1



BT4-Timber Close boarded Fence, 1.1m Height- Elevation
scale 1:20@A1

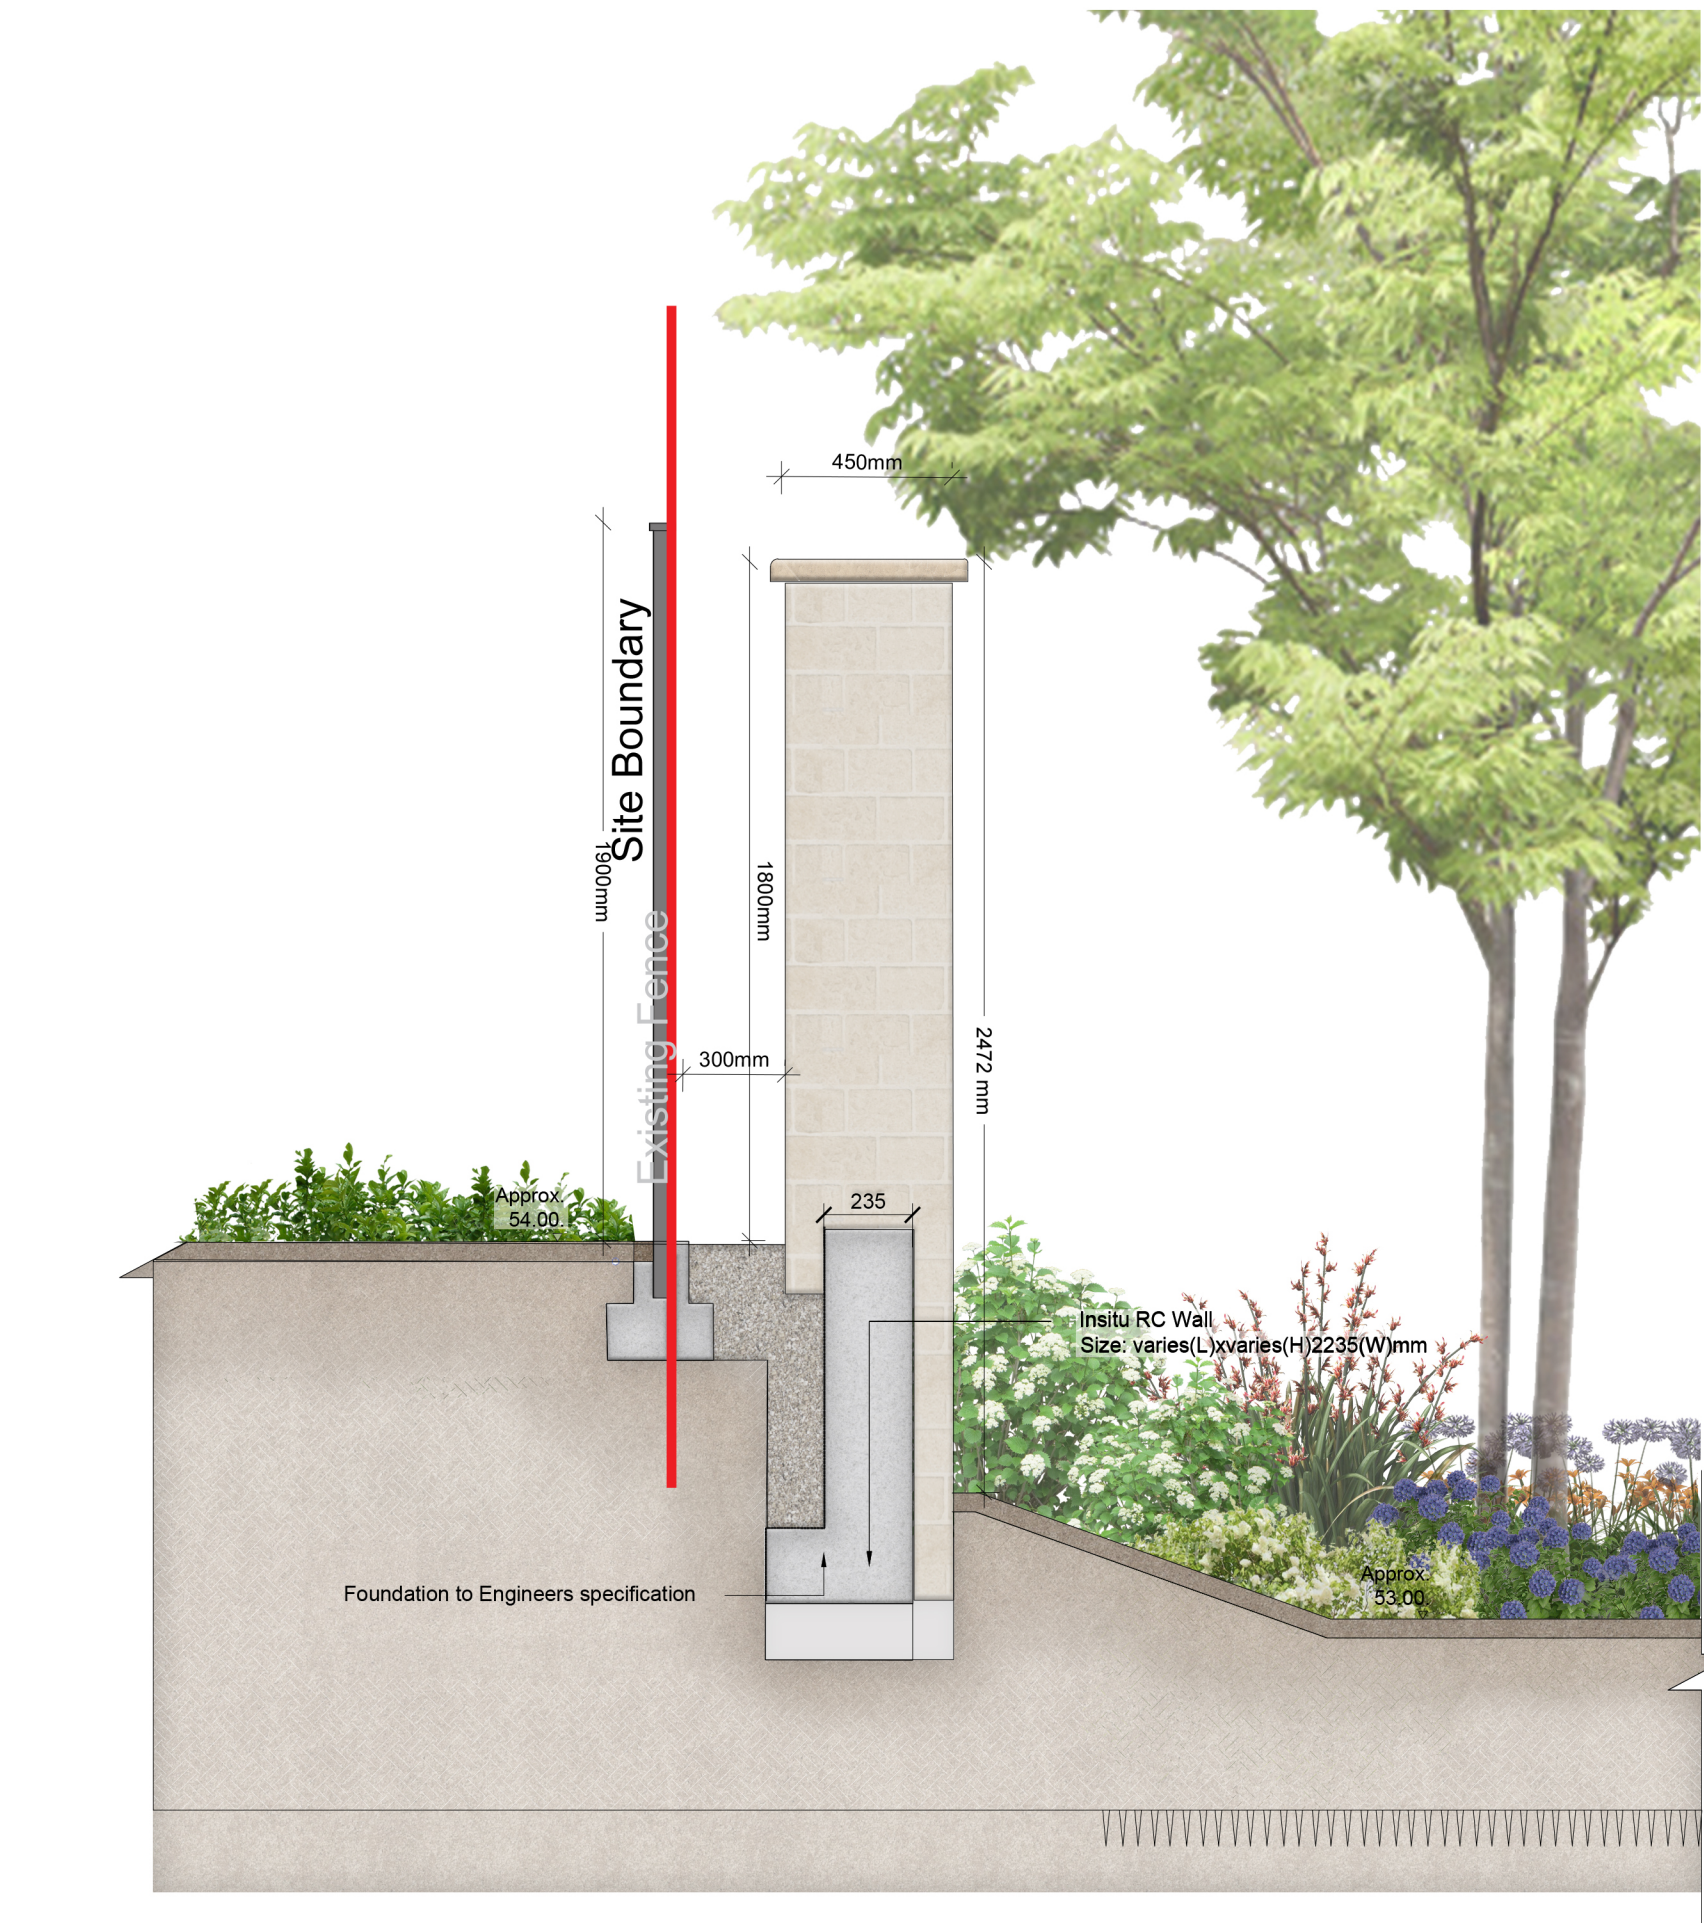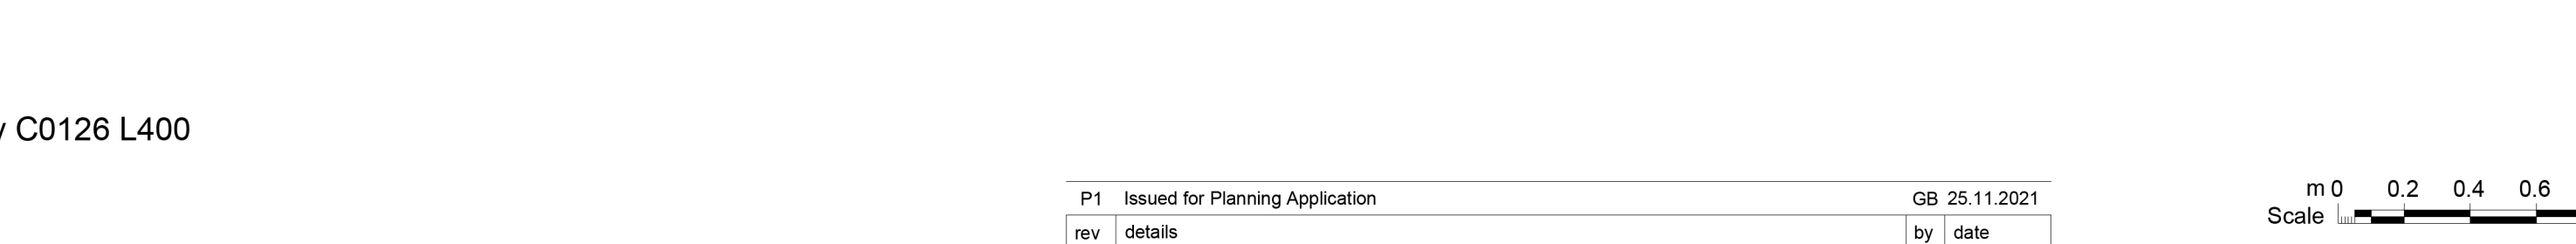

BT2-Block work wall with rendered finish-Section through Cottage property
scale 1:20 @A1