


DISCLAIMER
 1. This drawing is the property of Cameo & Partners Ltd.
 2. It must not be copied or reproduced without written consent.
 3. No dimensions to be scaled from this drawing.
 4. All dimensions to be checked on site.
 5. This drawing is to be read in conjunction with relevant consultants drawings.



1 Key Plan
 403 scale 1:1000@A1

KEY:
 BT3- Rubble stone wall with a height of 3m

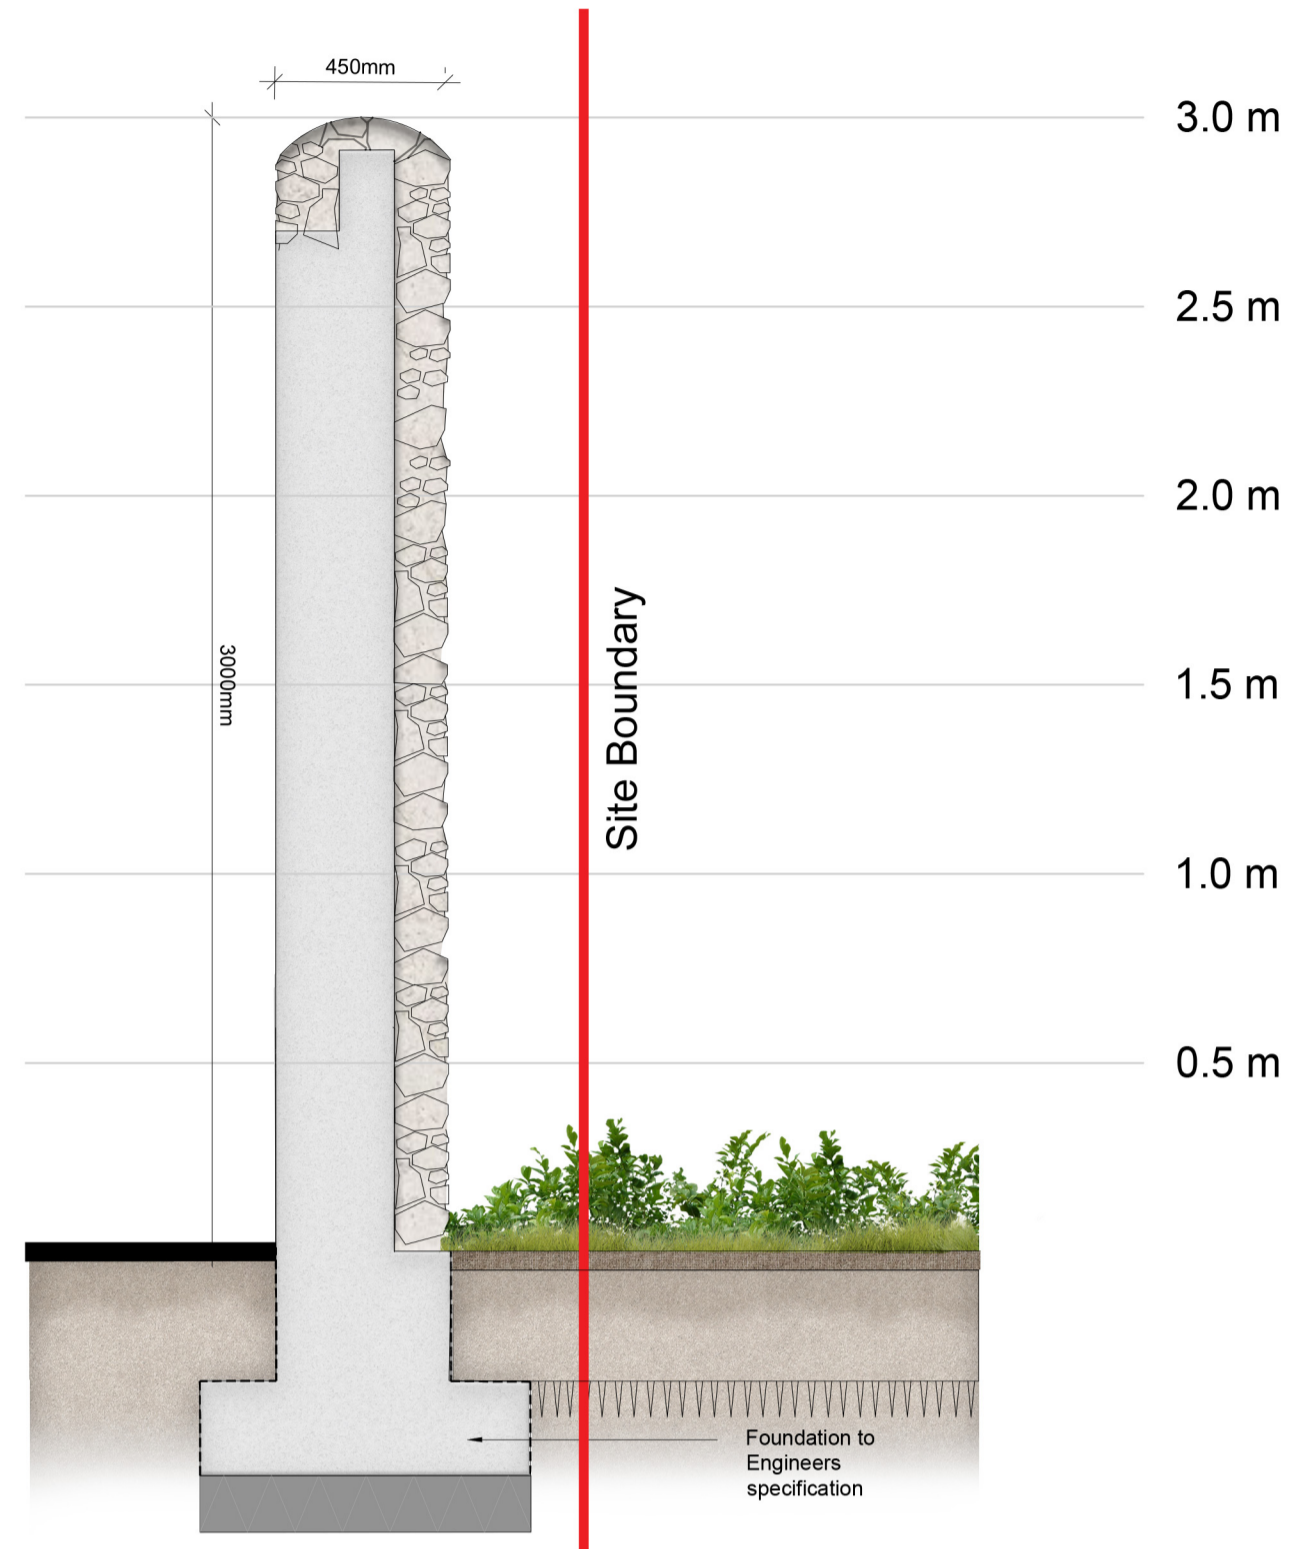

2 BT3- Rubble stone wall with a height of 3m - Section
 403 scale 1:20@A1



3 BT3- Rubble stone wall with a height of 3m - Elevation
 403 scale 1:20@A1