



**DISCLAIMER**  
 1. This drawing is the property of Cameo & Partners Ltd.  
 2. It must not be copied or reproduced without written consent.  
 3. No dimensions to be scaled from this drawing.  
 4. All dimensions to be checked on site.  
 5. This drawing is to be read in conjunction with relevant drawings.

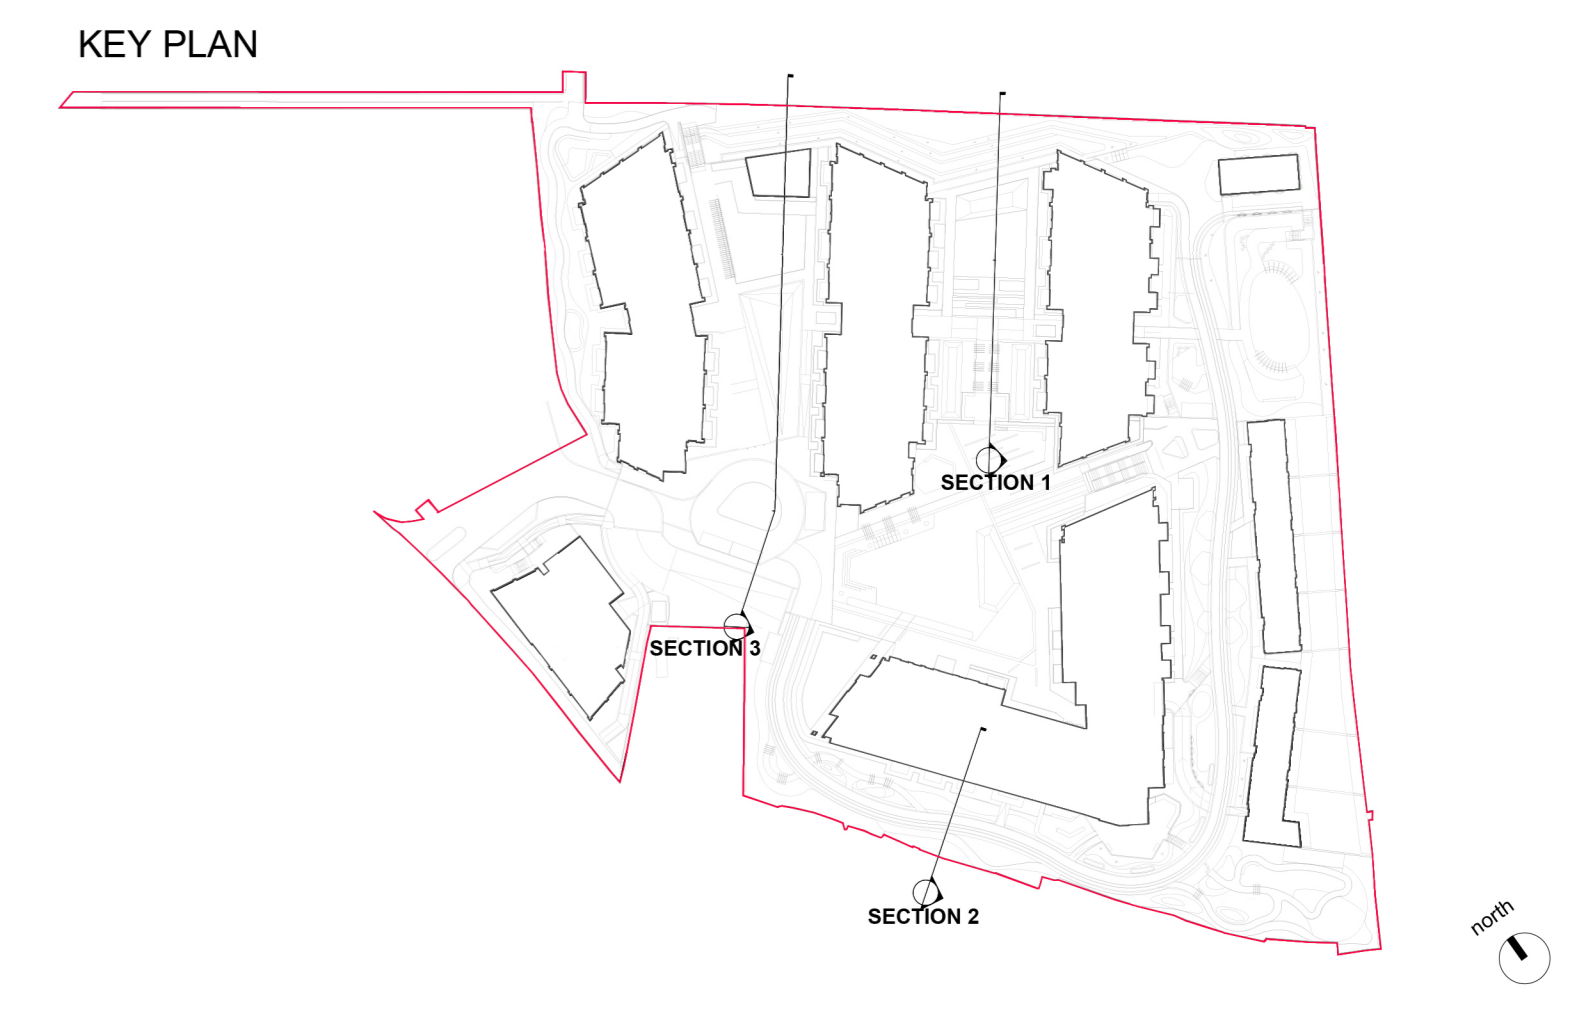

1 Landscape Elevation- Facing Block C  
 scale 1:100 @A0

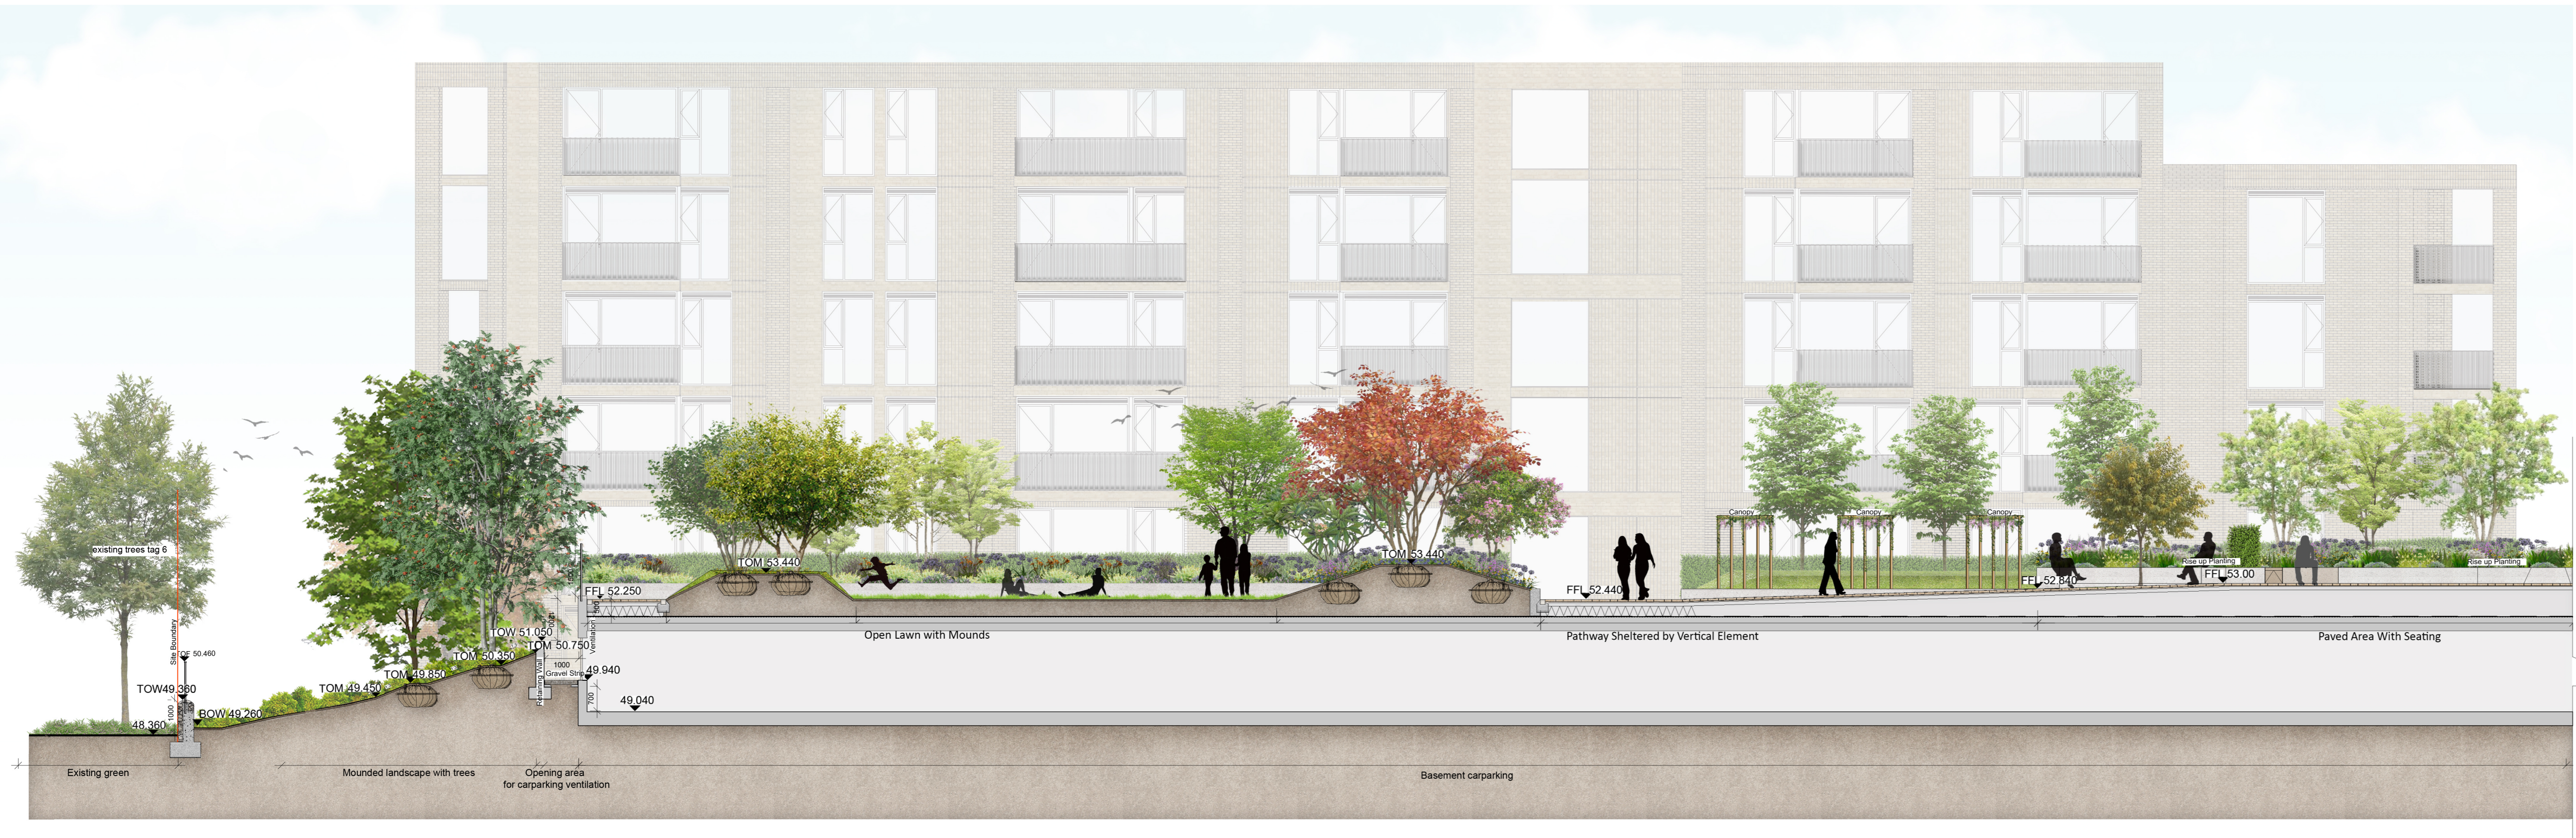

2 Landscape Section  
 scale 1:50 @A0



3 Landscape Elevation- Facing Block B  
 scale 1:100 @A0

**Cameo & Partners**  
 Cargo Works - ET 5.07  
 1-2 Hatfield, Watsons, London  
 SE1 8PQ  
 Company Registered No: 8756613  
 T: 0203 1760 130  
 E: info@cameoandpartners.com

P1 Issued for Planning Application  
 rev | details  
 GB 25.11.2021  
 by | date

Client  
**CORNEL LIVING LIMITED**  
 Project  
**CORNELSCOURT RESIDENTIAL DEVELOPMENT, DUBLIN 18.**  
 Drawing  
**Landscape Ground Floor and Lower Ground Landscape Sections- Sheet 02 of 04**

Scale	Date	Checked By	Drawn By
1:100@A0	25.11.21	MM	GB
Drawing No.	Revision		
C0126 L501	P1		
Purpose of Issue:			
P1			
© = design information / P = planning / T = tender / C = construction / B = as built			
Drawing sheet size - A0			

© Cameo & Partners