


**DISCLAIMER**  
 1. This drawing is the property of Cameo & Partners Ltd.  
 2. It must not be copied or reproduced without written consent.  
 3. No dimensions to be scaled from this drawing.  
 4. All dimensions to be checked on site.  
 5. This drawing is to be read in conjunction with relevant consultants drawings.

**KEY PLAN**

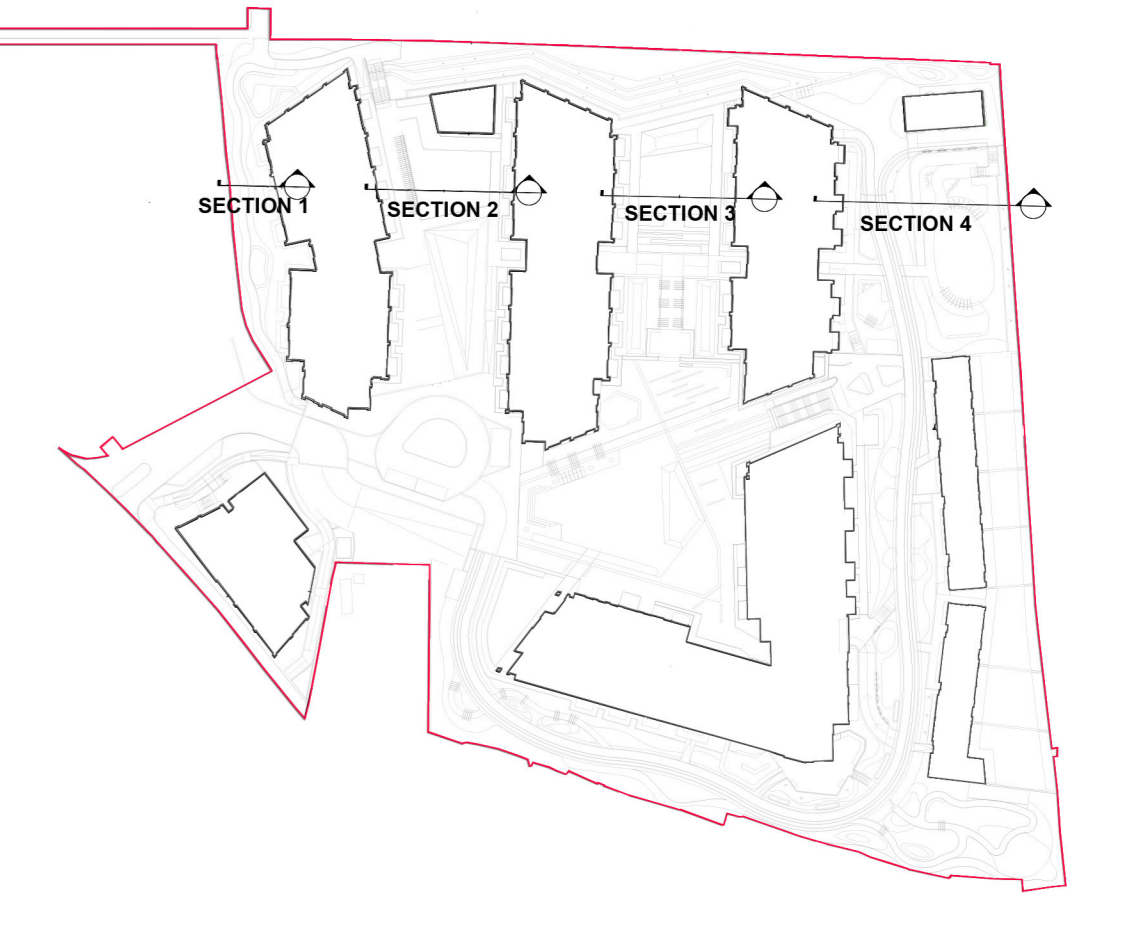

1 Landscape section- Block A, Semi public walkway, connection from N11 toward the plaza  
 scale 1:50 @A0



2 Landscape Courtyard Section- Block A and Block B  
 scale 1:50 @A0



3 Landscape Courtyard Section- Block B and Block C  
 scale 1:50 @A0



4 Landscape Section- Block C, lower ground multi-use space  
 scale 1:50 @A0

**Cameo & Partners**  
 Cargo Works - ET 5.07  
 1-2 Hatfield, Watsons, London  
 SE1 8PQ  
 Company Registered No: 8756613  
 T: 0203 1760 130  
 E: info@cameoandpartners.com

Client <b>CORNEL LIVING LIMITED</b>		Scale 1:50@A0	Date 25.11.21	Checked By MM	Drawn By GB
Project <b>CORNELSCOURT RESIDENTIAL DEVELOPMENT, DUBLIN 18.</b>		Drawing No. C0126 L502		Revision P1	
Drawing <b>Landscape Ground Floor and Lower Ground Landscape Sections- Sheet 03 of 04</b>		Purpose of Issue: P1 D = design information / P = planning / T = tender / C = construction / B = as built Drawing sheet size - A0 © Cameo & Partners			

P1 Issued for Planning Application  
 rev | details  
 GB 25.11.2021  
 by | date