



DISCLAIMER
 1. This drawing is the property of Cameo & Partners Ltd.
 2. It must not be copied or reproduced without written consent.
 3. No dimensions to be scaled from this drawing.
 4. All dimensions to be checked on site.
 5. This drawing is to be read in conjunction with relevant consultants drawings.

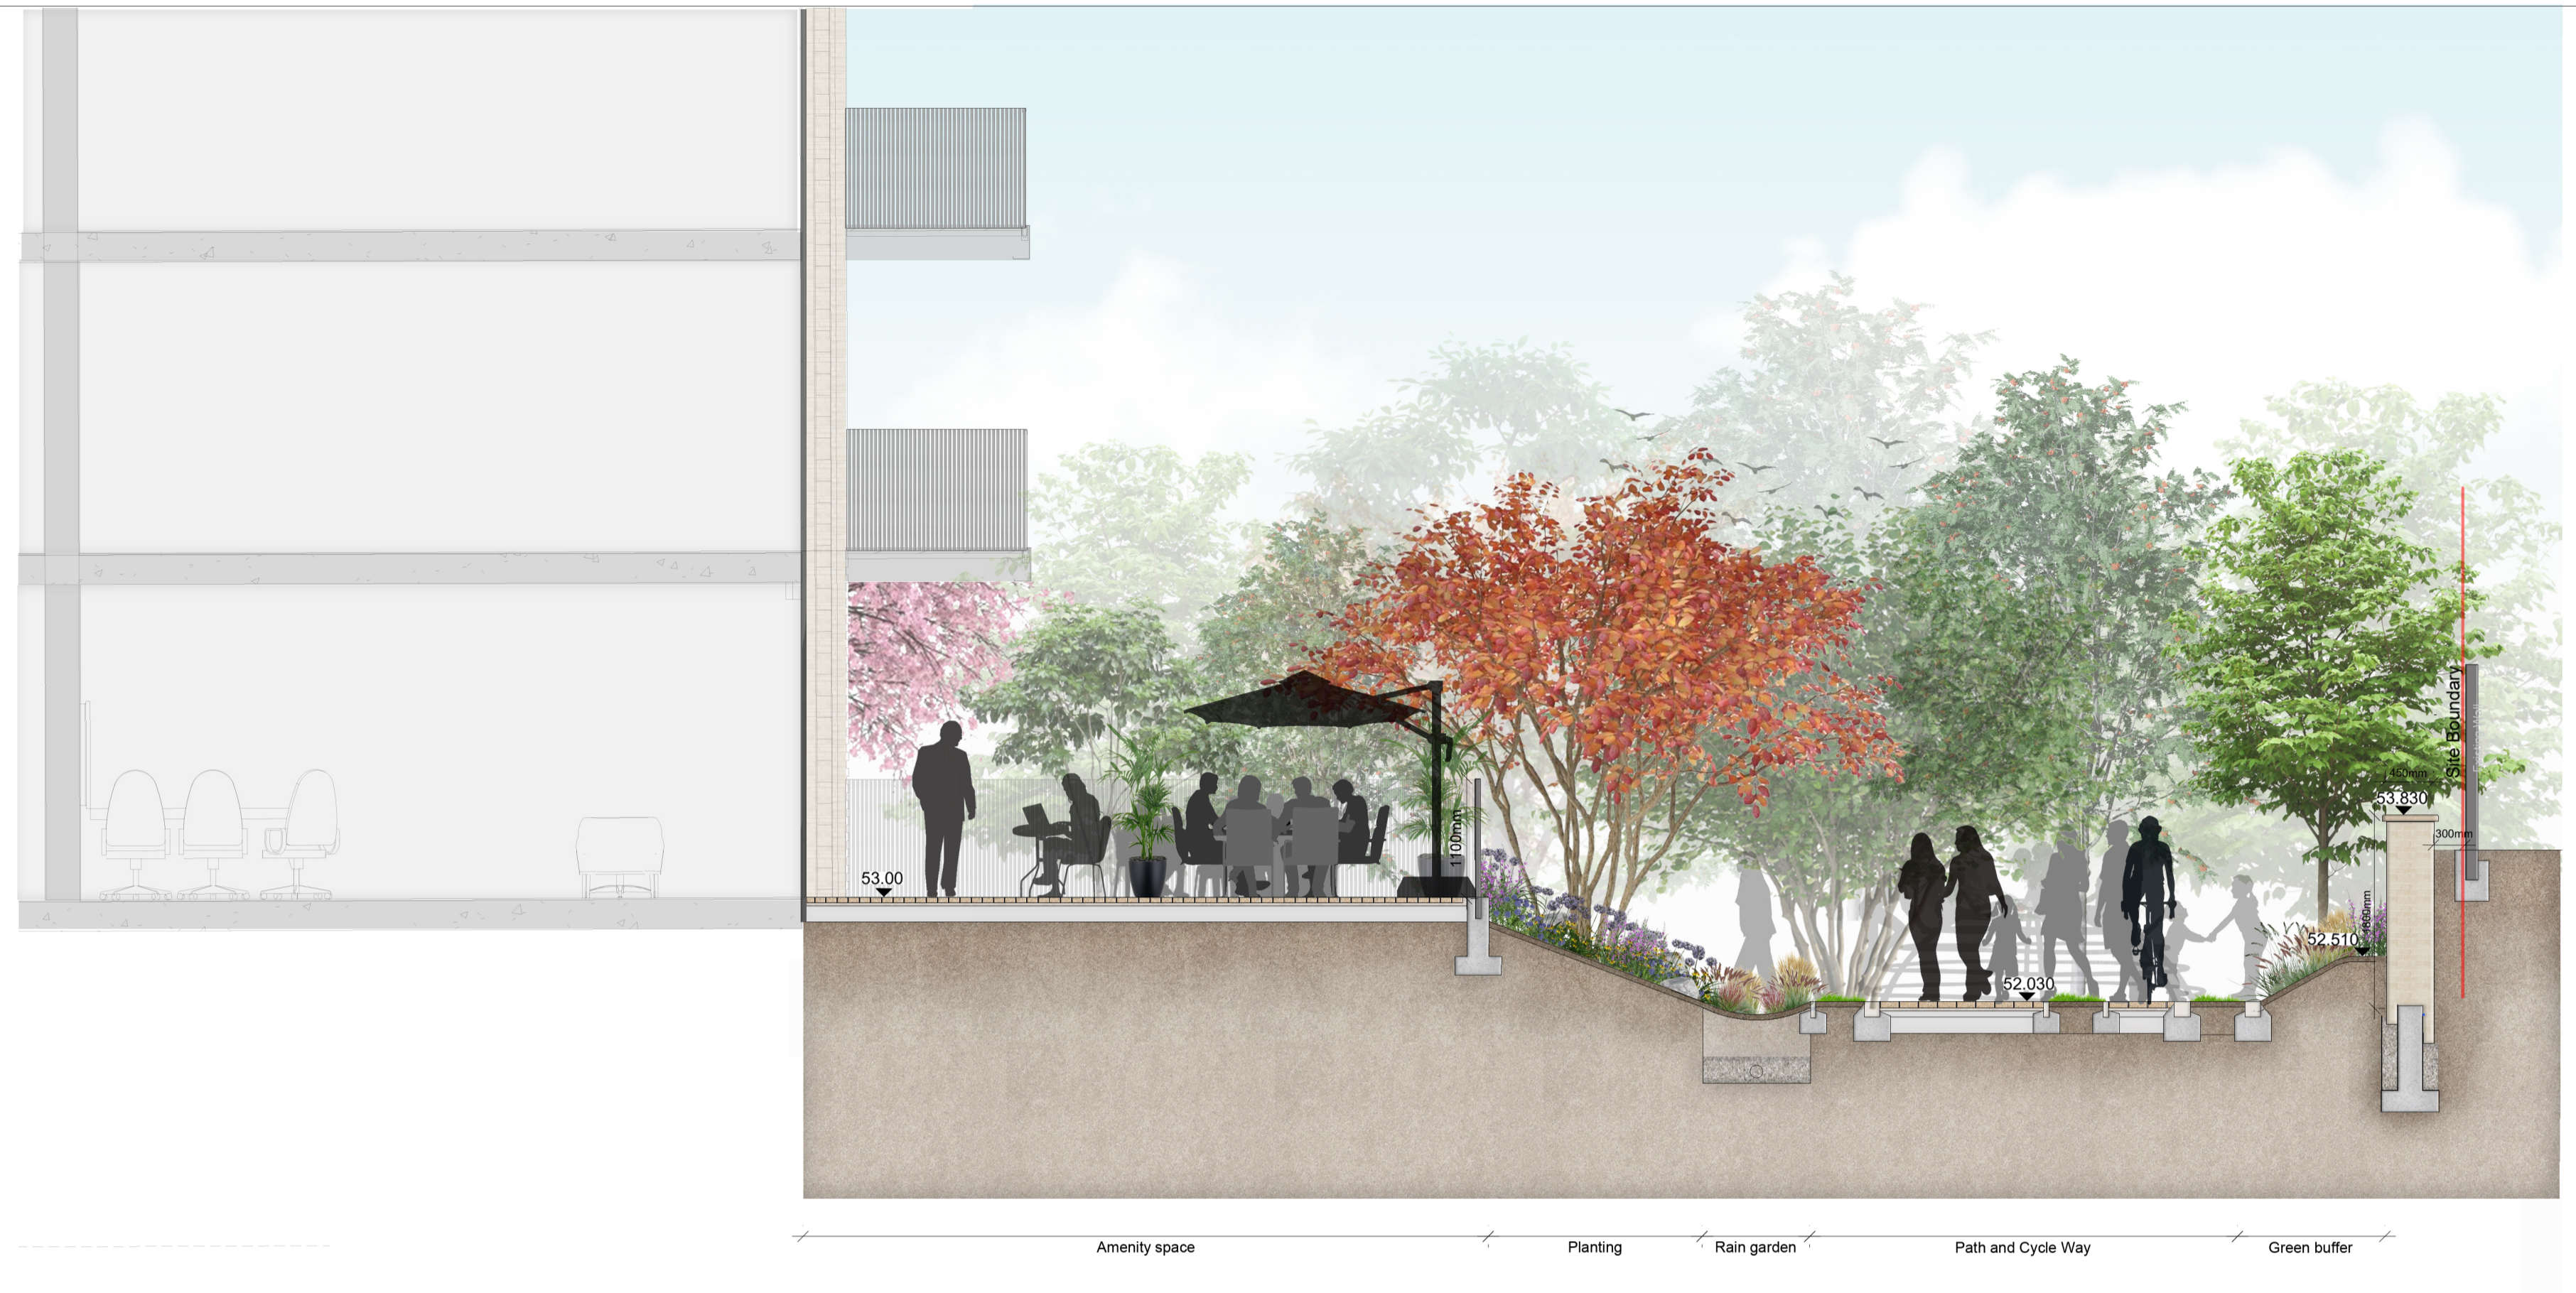

1
503
Landscape section- Block D amenity space
scale 1:50 @A1

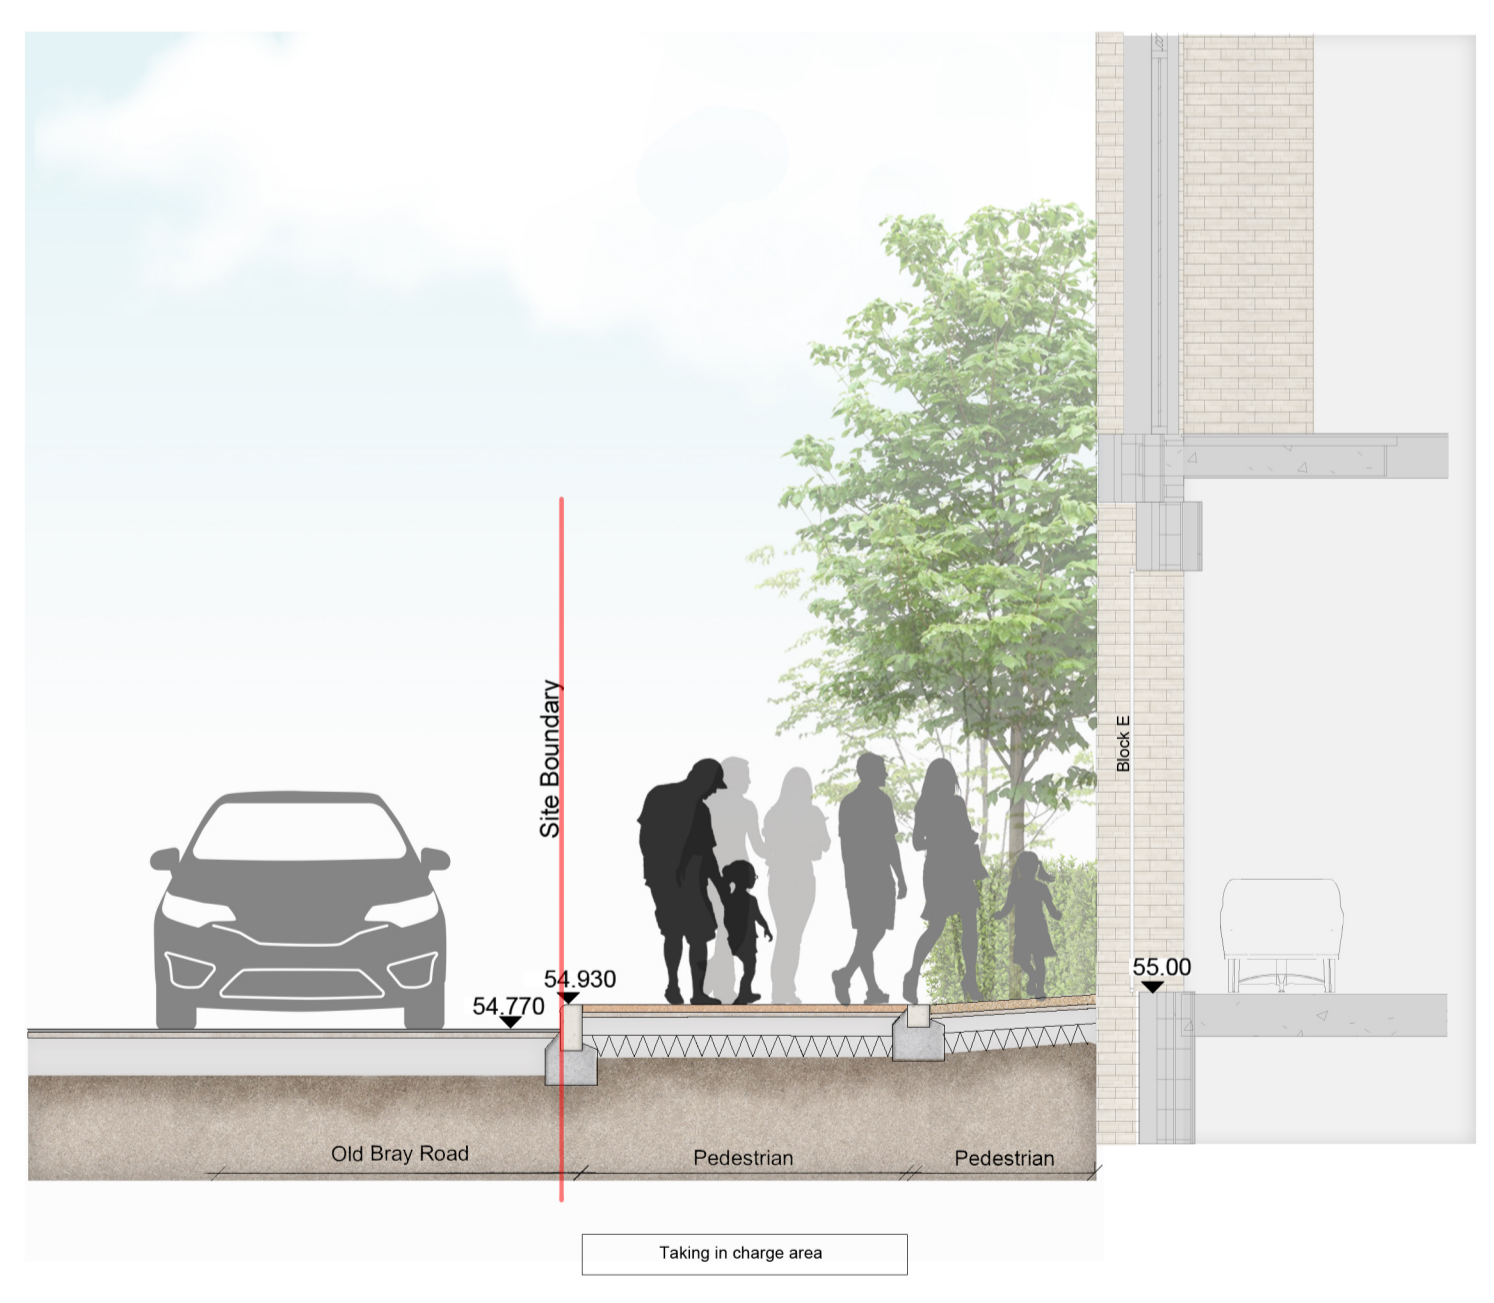


2
503
Landscape section- Block E amenity space
scale 1:50 @A1

3
503
Landscape section- Block E, Walkway from Old Bray Rd toward the plaza
scale 1:50 @A1

4
503
Landscape section- Block E, Pedestrian along Old Bray Rd
scale 1:50 @A1

P1	Issued for Planning Application	GB	25.11.2021
rev	details	by	date

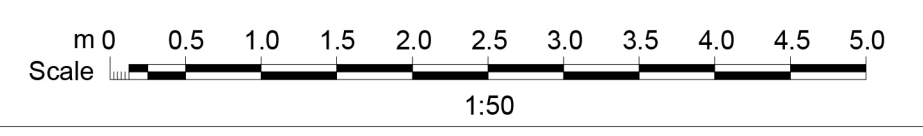

Scale	Date	Checked By	Drawn By
1:50@A1	25.11.21	MM	GB
Drawing No.			Revision
C0126 L503			P1
Purpose of Issue:			
P			
D = design information / P = planning / T = tender / C = construction / B = as built			
Drawing sheet size - A1			