




DO NOT SCALE. WORK TO FIGURED DIMENSIONS ONLY.  
 ALL EXISTING DIMENSIONS TO BE CHECKED ON SITE.  
 DRAWN ON AUTOCAD R2004 AT DEADY GAHAN ARCHITECTS LTD  
 LAYERS ON THIS DRAWING COMPLY WITH BS 1192: PART 5

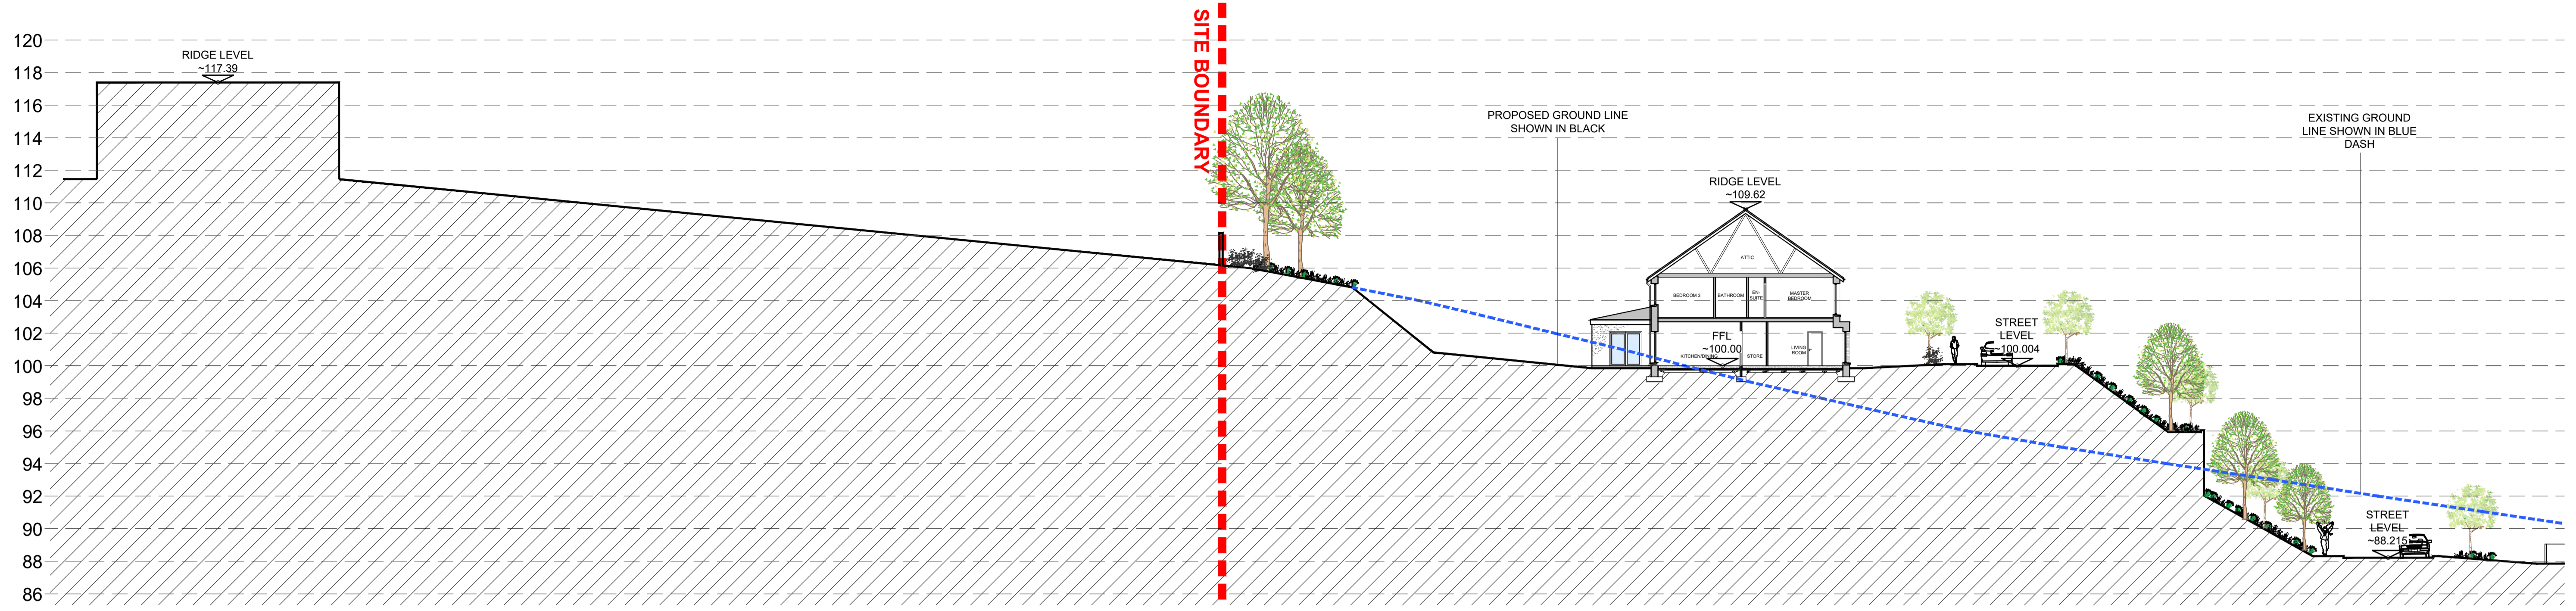


SECTION C-C (PART A)  
 SCALE 1:200@ A1

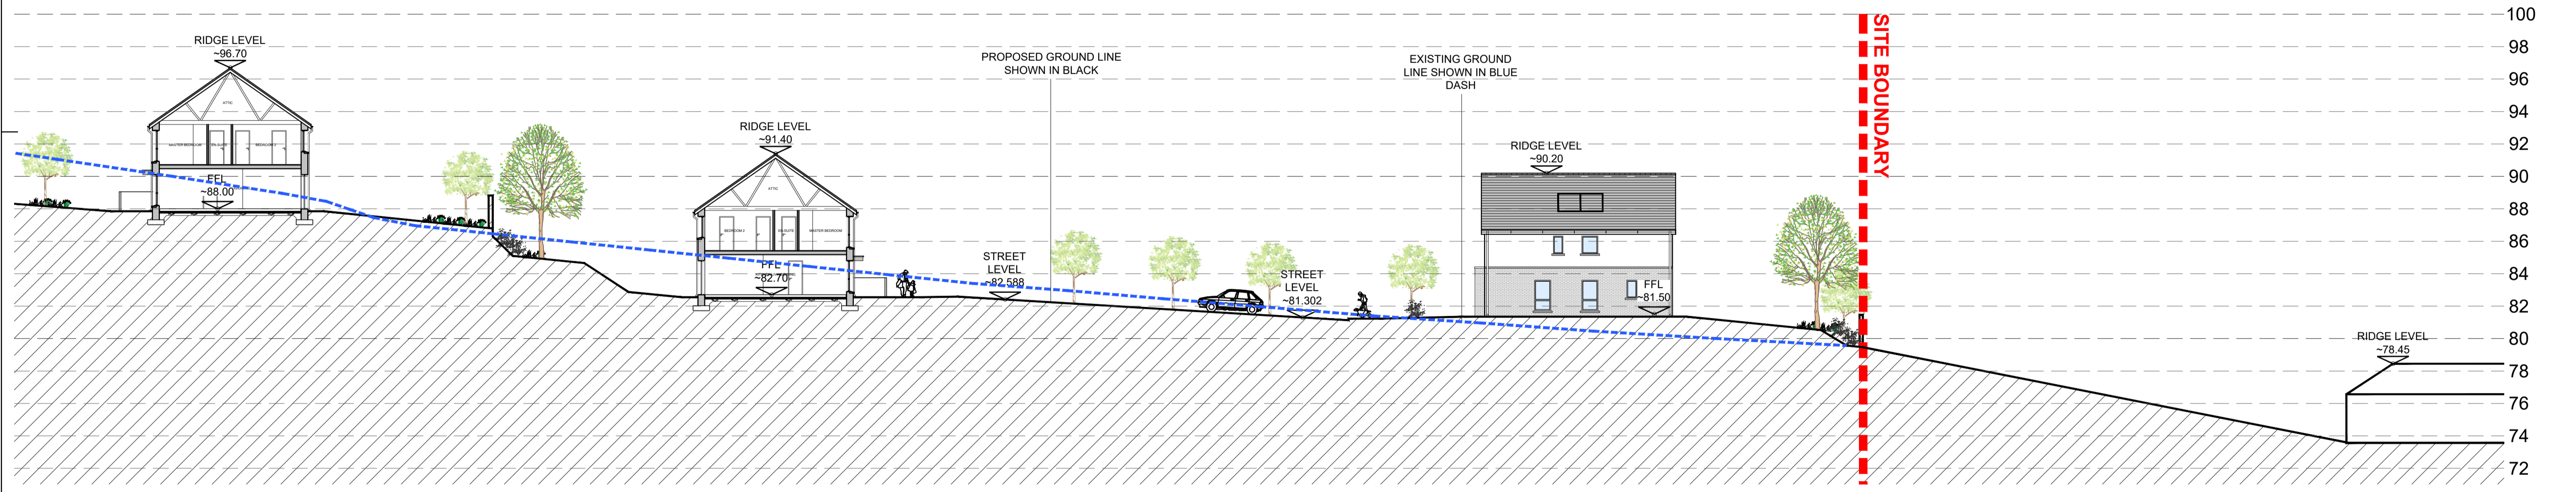

SECTION C-C (PART B)  
 SCALE 1:200@ A1

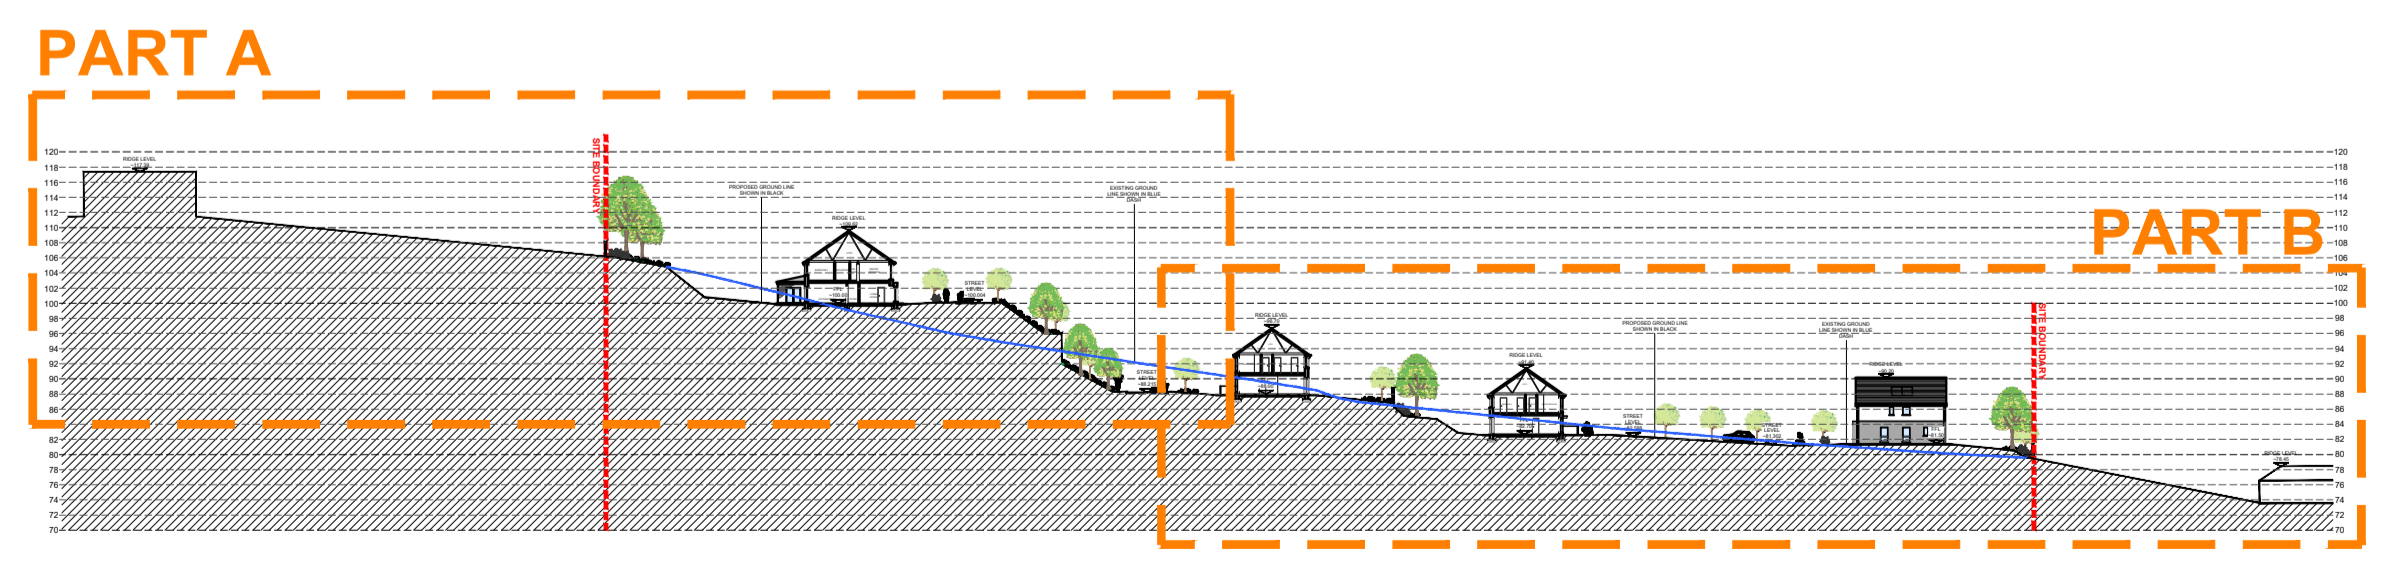

SECTION C-C KEY  
 SCALE 1:1000 @ A1

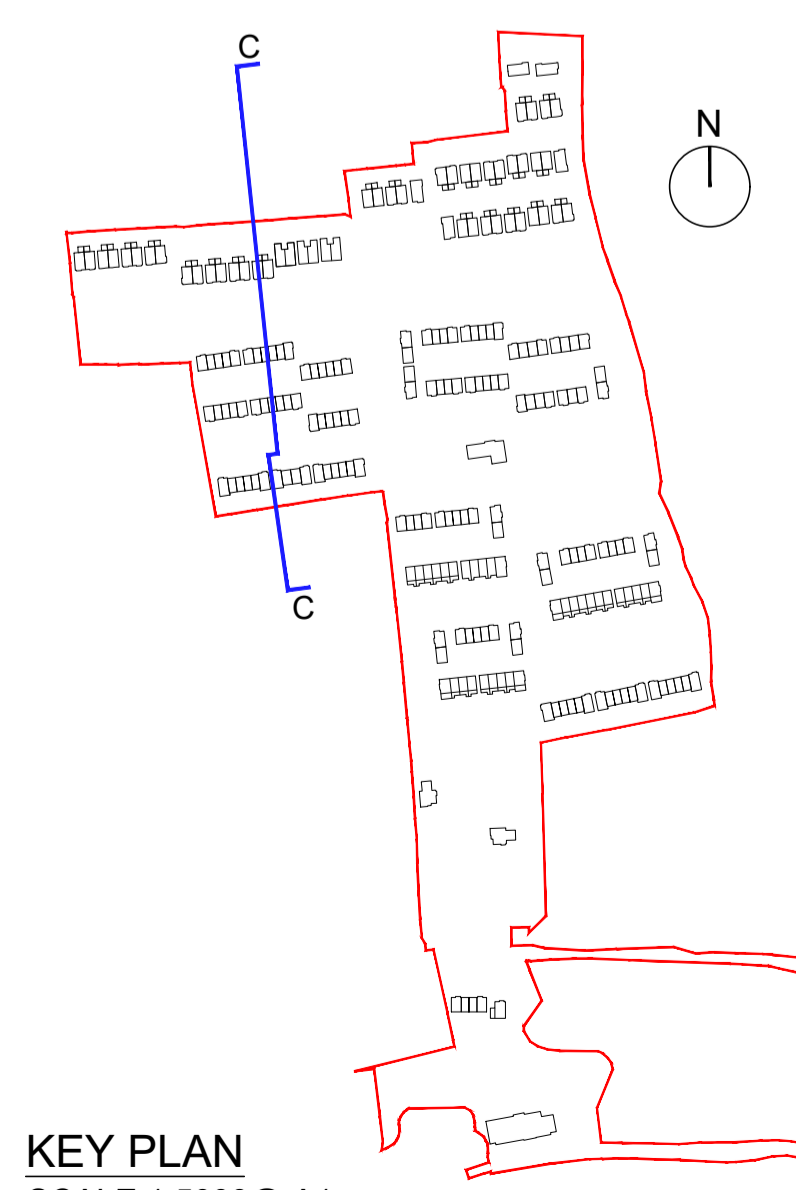

KEY PLAN  
 SCALE 1:5000@ A1

date	rev	name	chk	note
01.12.21	P1	MP	EJG	ISSUE FOR PLANNING

**DEADY GAHAN ARCHITECTS**

EASTGATE VILLAGE, LITTLE ISLAND, CORK  
 T: 021 4355016 W: WWW.DGARCHITECTS.IE  
 EMAIL: INFO@DGARCHITECTS.IE

Project  
 PROPOSED RESIDENTIAL DEVELOPMENT  
 AT TOWNLAND OF LACKENROE, GLOUNTHAUNE, CO CORK

Drawing title  
 PROPOSED SITE SECTION C-C

Scale 1:1000/1:200 @ A1	Drawn MP	Checked EJG	Date 15.10.21
Project No. 20151	Dwg. No. 20151/P/005D	Revision P1	

Information / Comments  
 Planning

Tender  
 Construction