




SECTION D-D (PART A)
 SCALE 1:200@A1

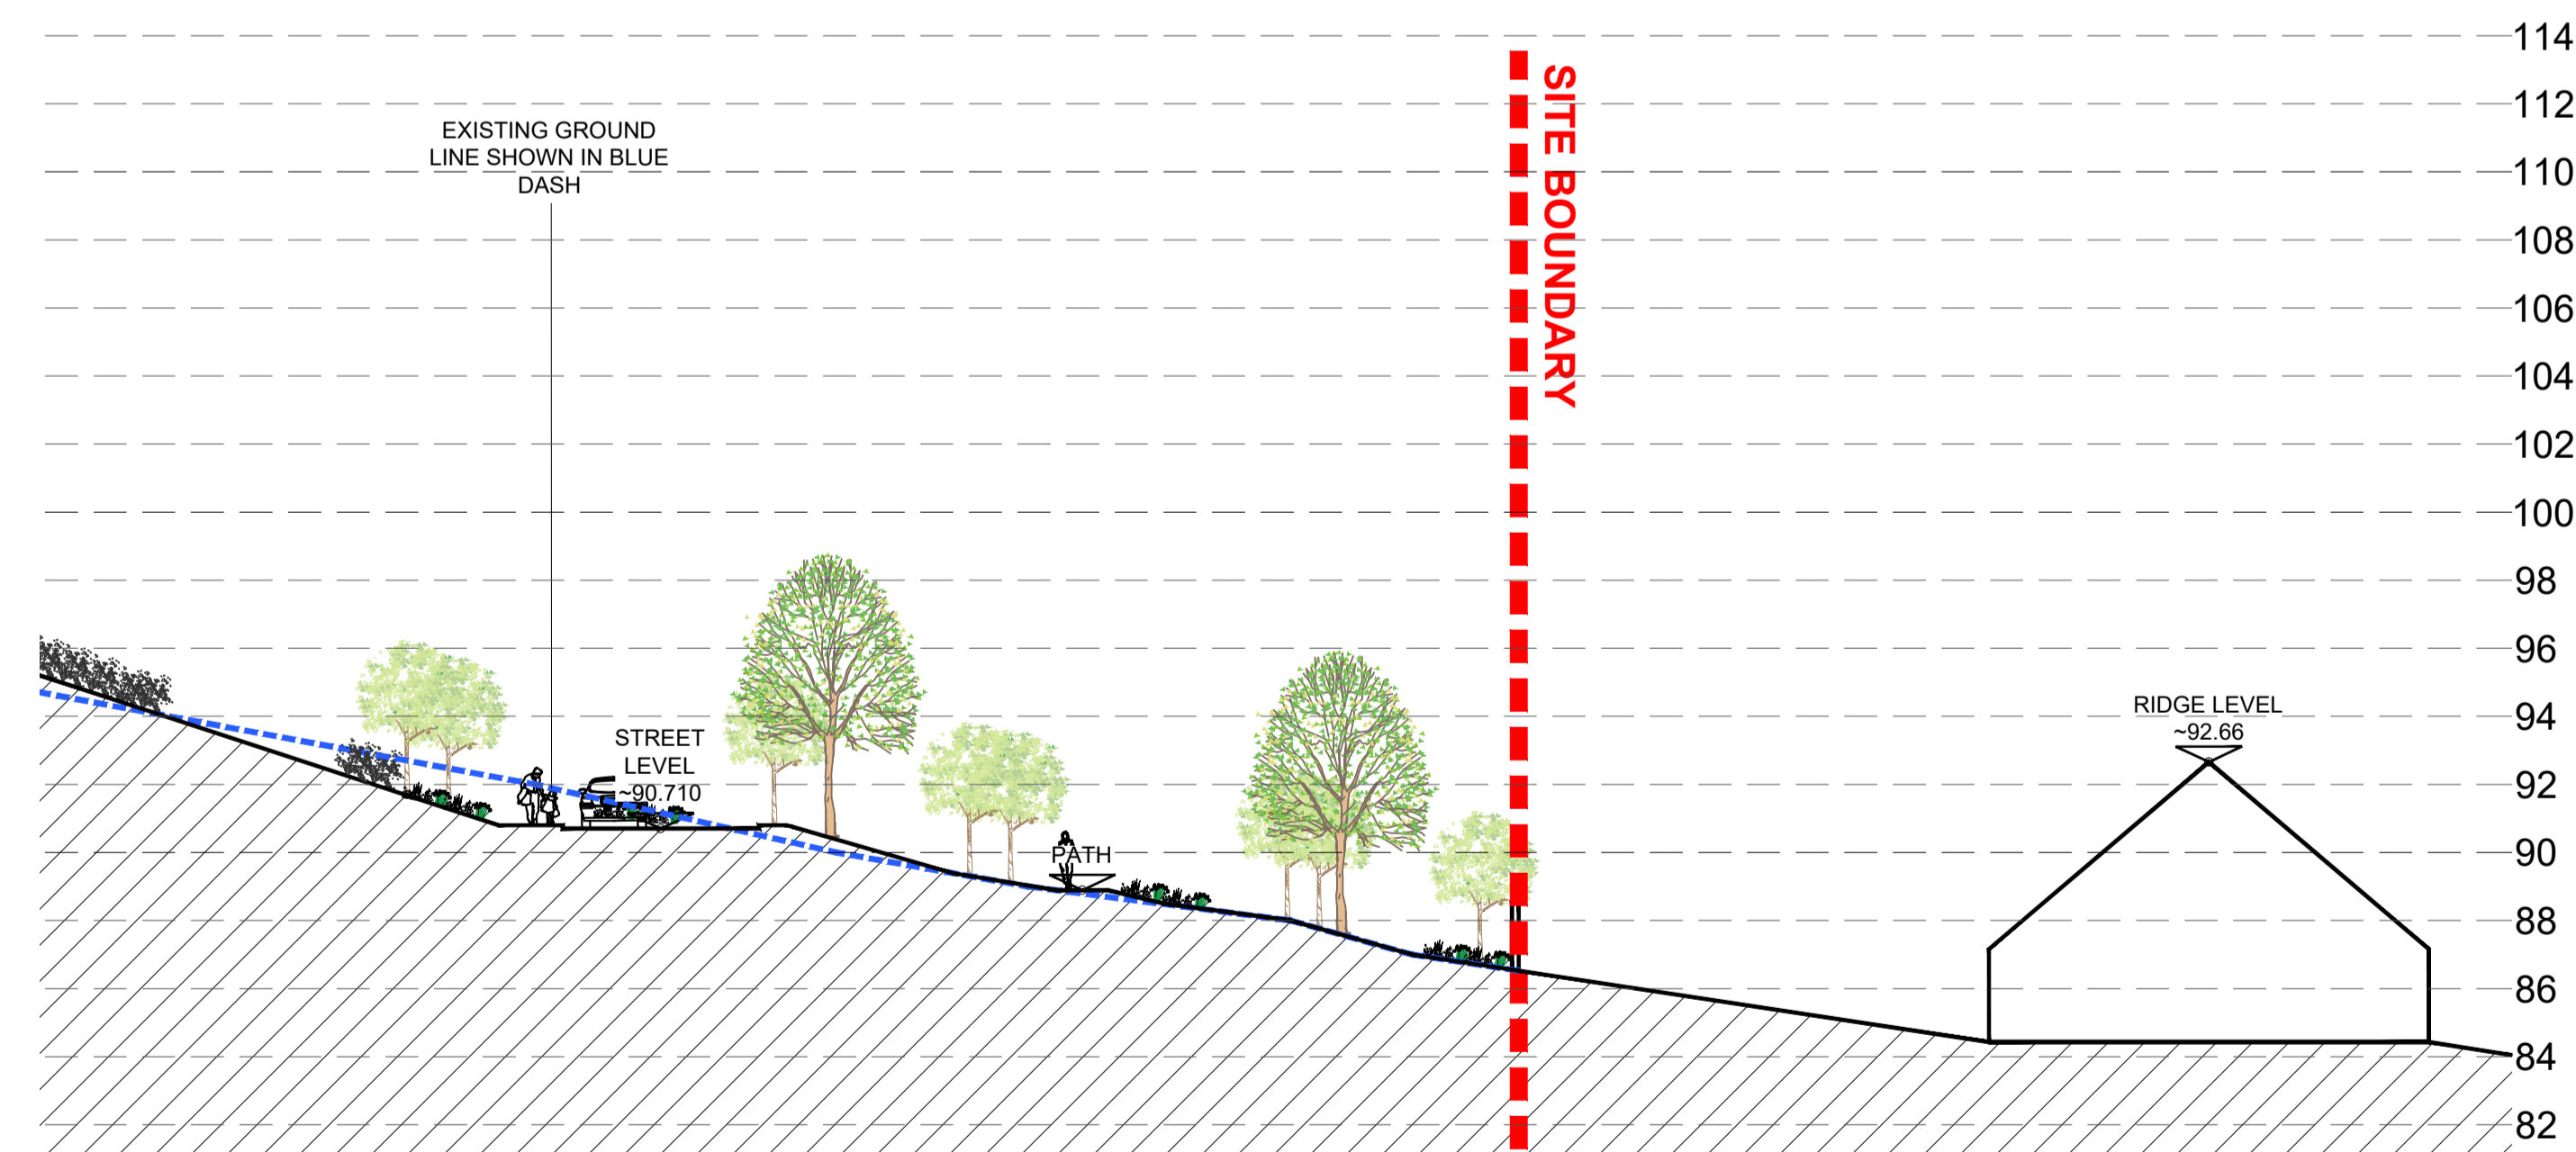

SECTION D-D (PART B)
 SCALE 1:200@A1

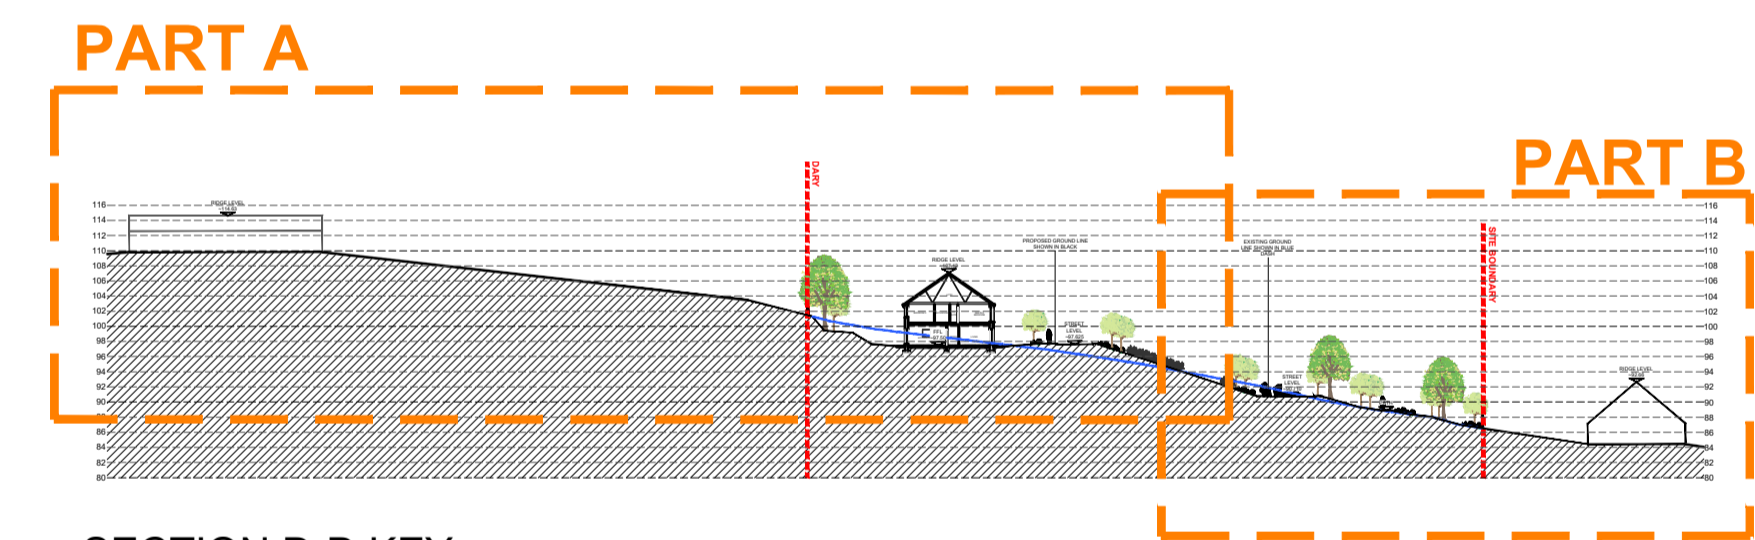


SECTION D-D KEY
 SCALE 1:1000 @ A1

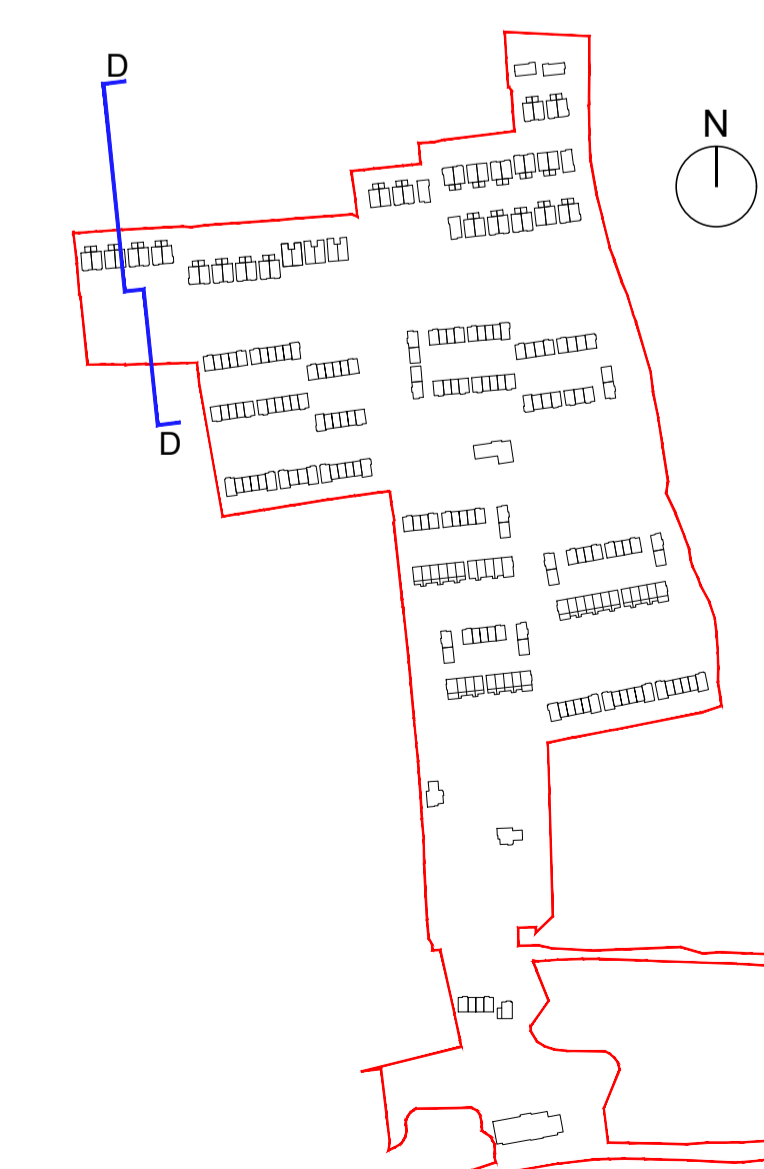

KEY PLAN
 SCALE 1:5000@A1

date	rev	name	chk	note
01.12.21	P1	MP	EJG	ISSUE FOR PLANNING

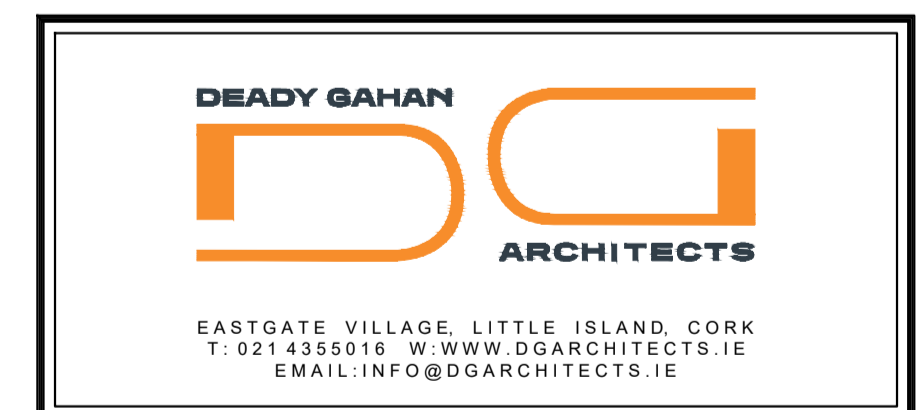

Project
 PROPOSED RESIDENTIAL DEVELOPMENT
 AT TOWNLAND OF LACKENROE, GLOUNTHAUNE, CO CORK

Drawing title
 PROPOSED SITE SECTION D-D

Scale 1:1000/1:200 @ A1	Drawn MP	Checked EJG	Date 15.10.21
Project No. 20151	Drg. No. 20151/P/005E	Revision P1	
<input type="checkbox"/> Information \ Comments			<input type="checkbox"/> Tender
<input checked="" type="checkbox"/> Planning			<input type="checkbox"/> Construction