

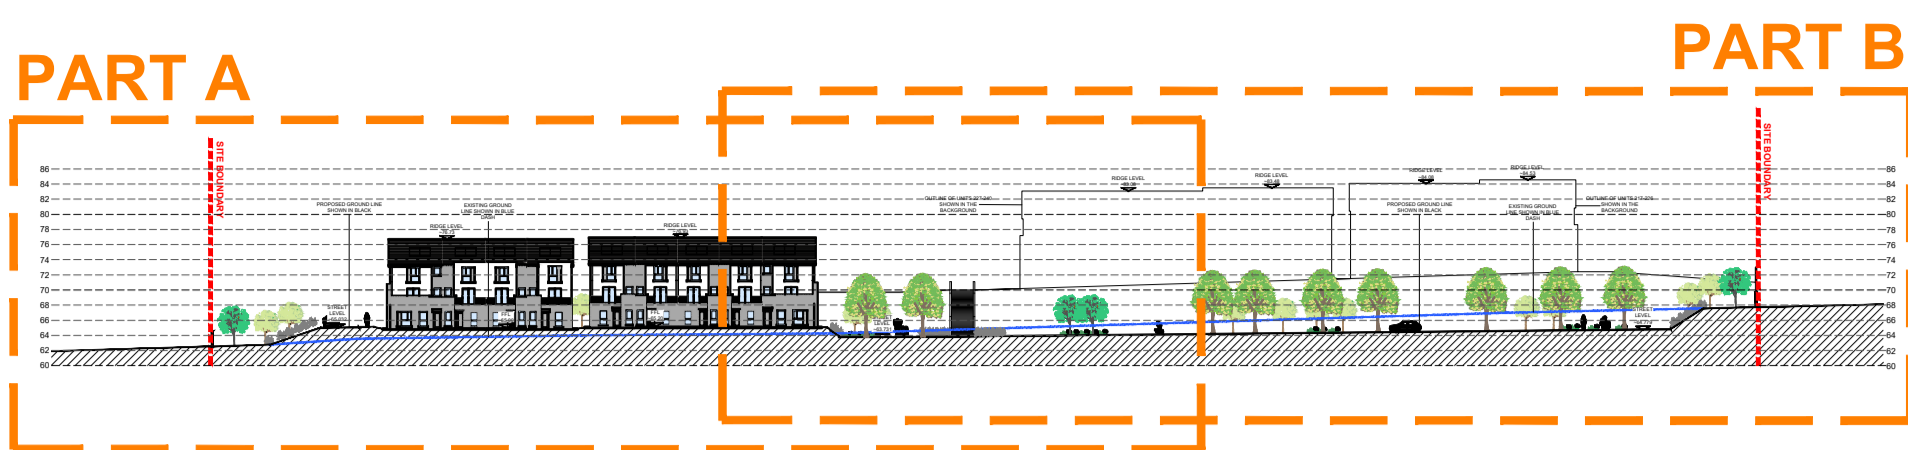
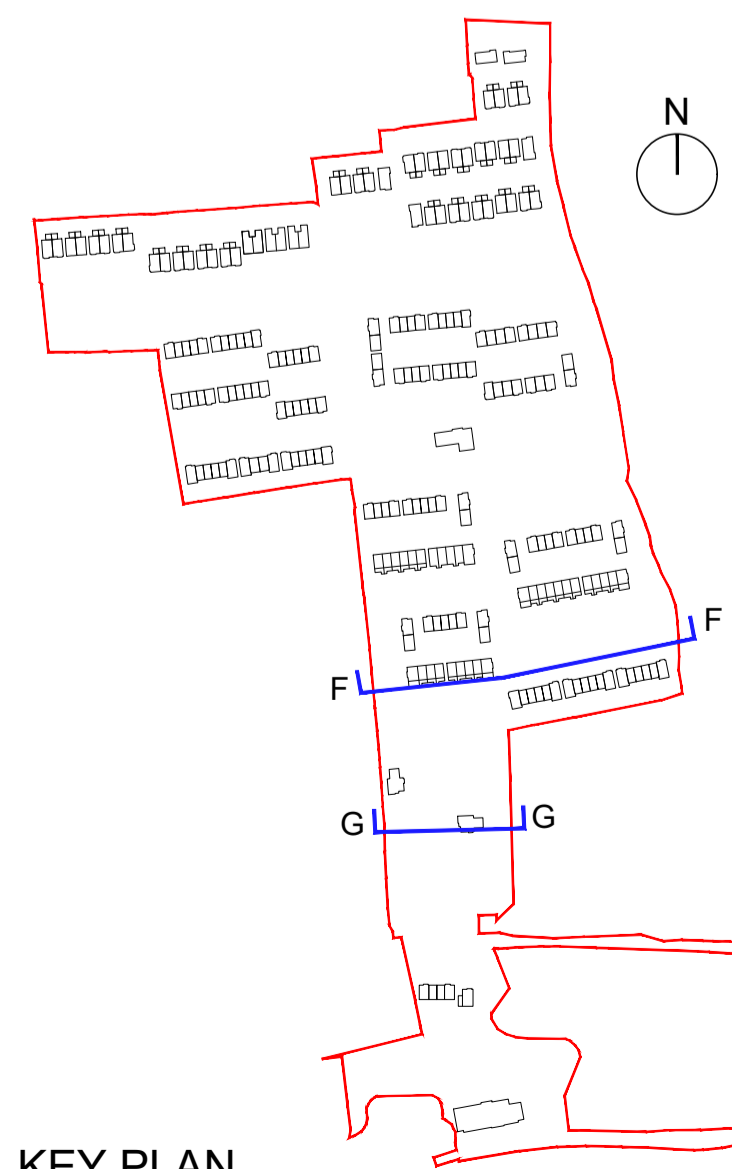


DO NOT SCALE. WORK TO FIGURED DIMENSIONS ONLY.
 ALL EXISTING DIMENSIONS TO BE CHECKED ON SITE.
 DRAWN ON AUTOCAD R2004 AT DEADY GAHAN ARCHITECTS LTD
 LAYERS ON THIS DRAWING COMPLY WITH BS 1192: PART 5

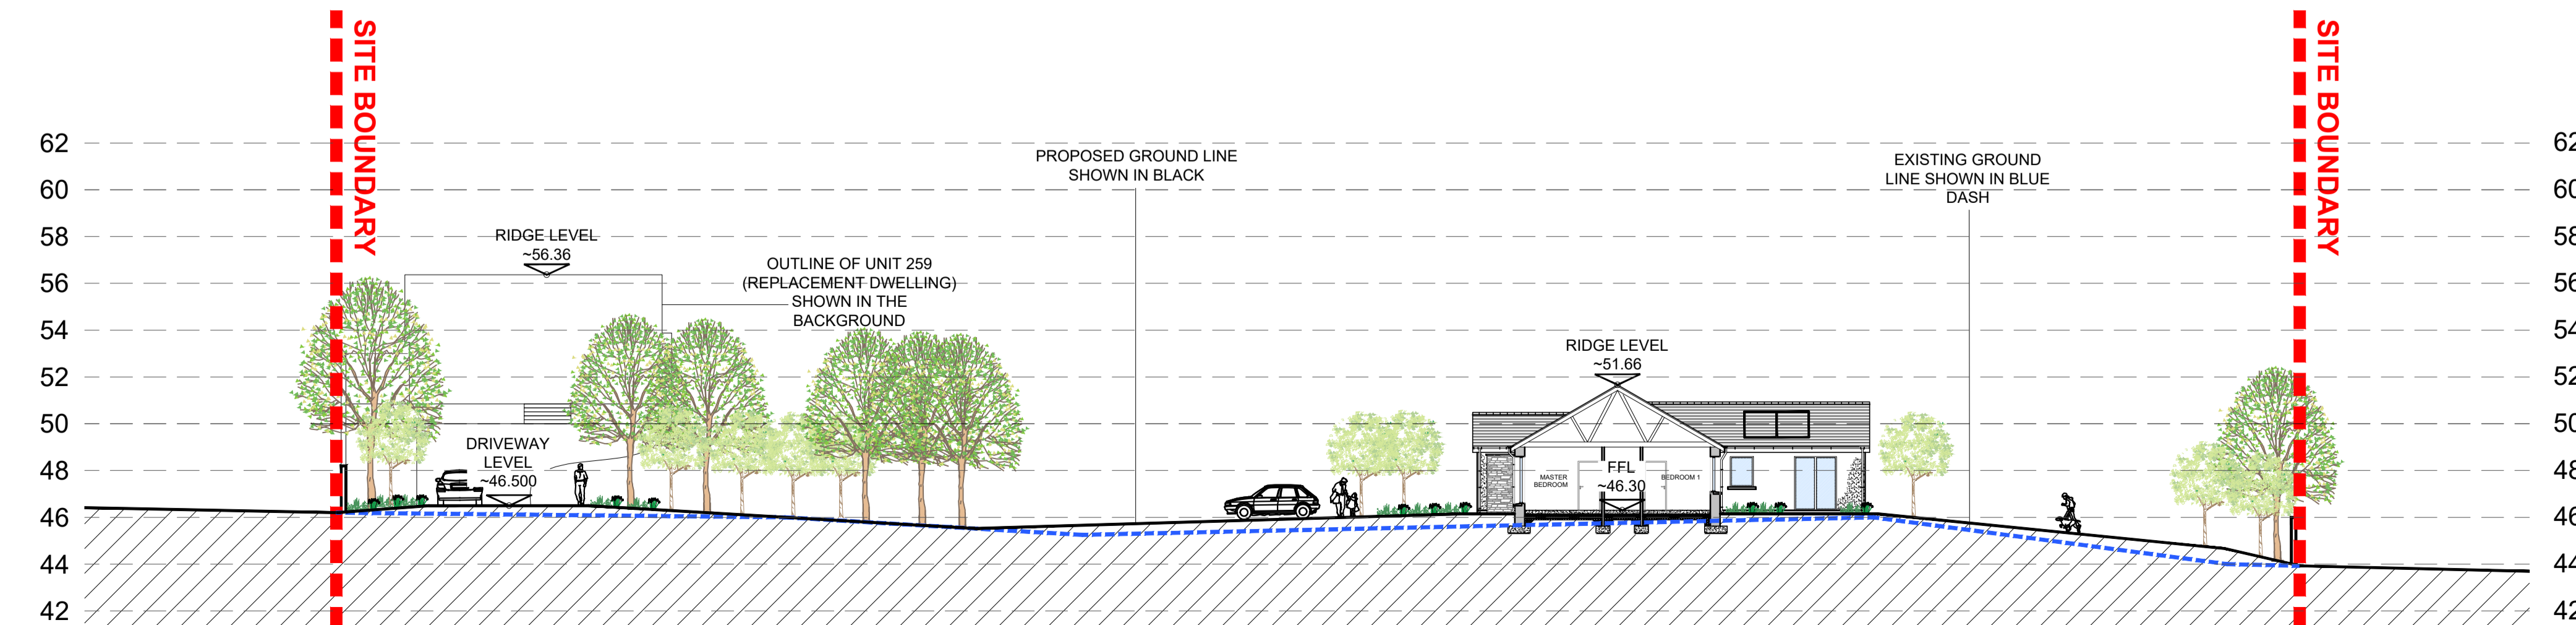

SECTION F-F KEY
 SCALE 1:1000 @ A1

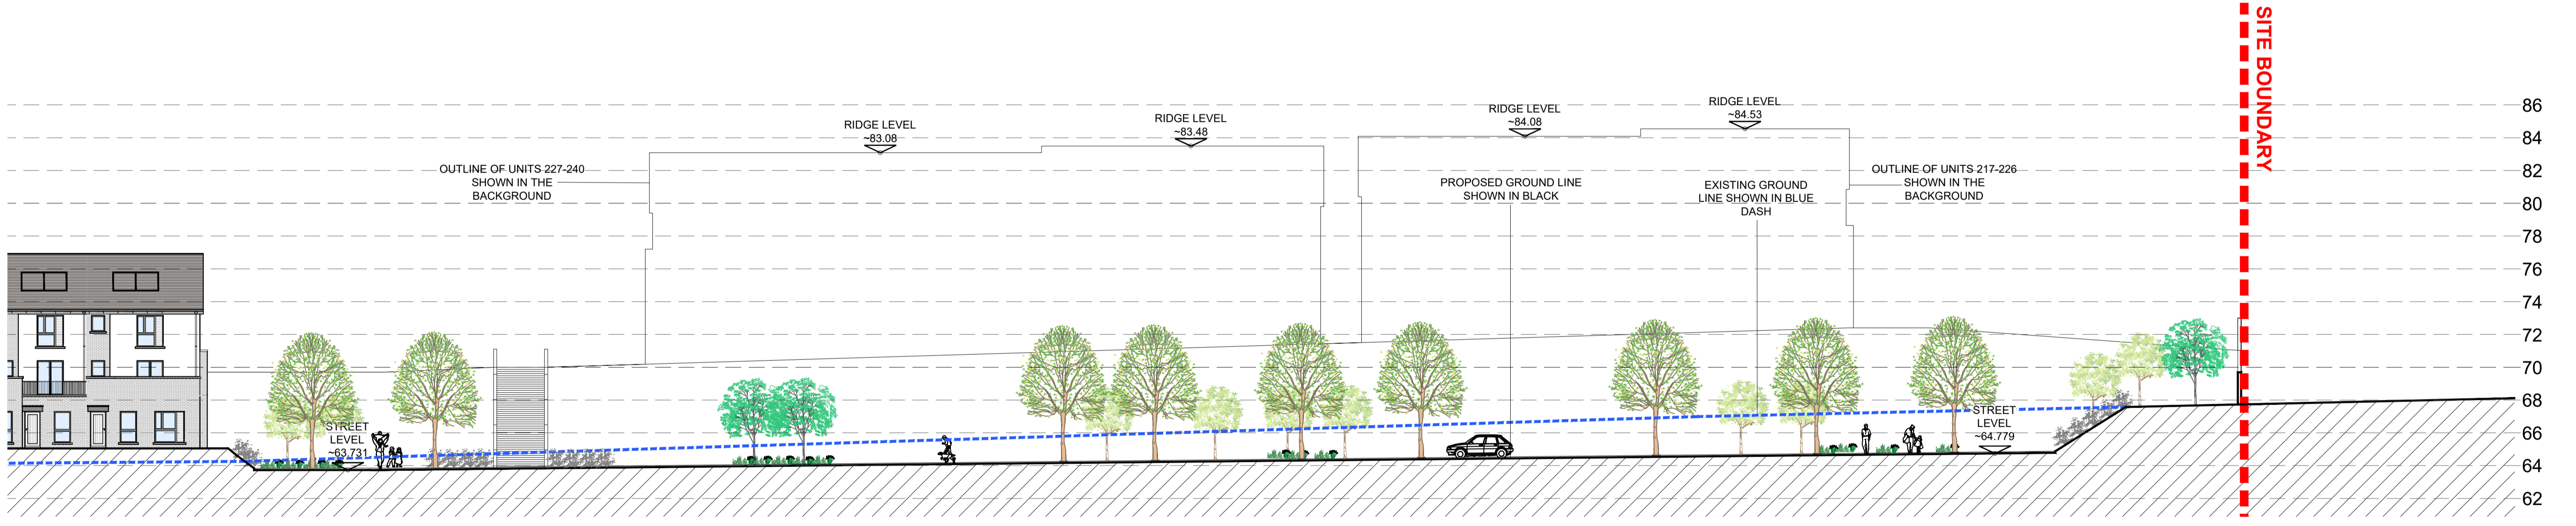

date	rev	name	chk	note
01.12.21	P1	MP	EJG	ISSUE FOR PLANNING

DEADY GAHAN ARCHITECTS

EASTGATE VILLAGE, LITTLE ISLAND, CORK
 T: 021 4355016 W: WWW.DGARCHITECTS.IE
 EMAIL: INFO@DGARCHITECTS.IE

Project
 PROPOSED RESIDENTIAL DEVELOPMENT
 AT TOWNLAND OF LACKENROE, GLOUNTHAUNE, CO CORK

Drawing title
 PROPOSED SITE SECTION F-F AND G-G

Scale	Drawn	Checked	Date
1:1000/1:200 @ A1	MP	EJG	15.10.21
Project No.	Dwg. No.	Revision	
20151	20151/PI005G	P1	

Information \ Comments Tender
 Planning Construction