




DO NOT SCALE. WORK TO FIGURED DIMENSIONS ONLY.  
 ALL EXISTING DIMENSIONS TO BE CHECKED ON SITE.  
 DRAWN ON AUTOCAD R2004 AT DEADY GAHAN ARCHITECTS LTD  
 LAYERS ON THIS DRAWING COMPLY WITH BS 1192: PART 5

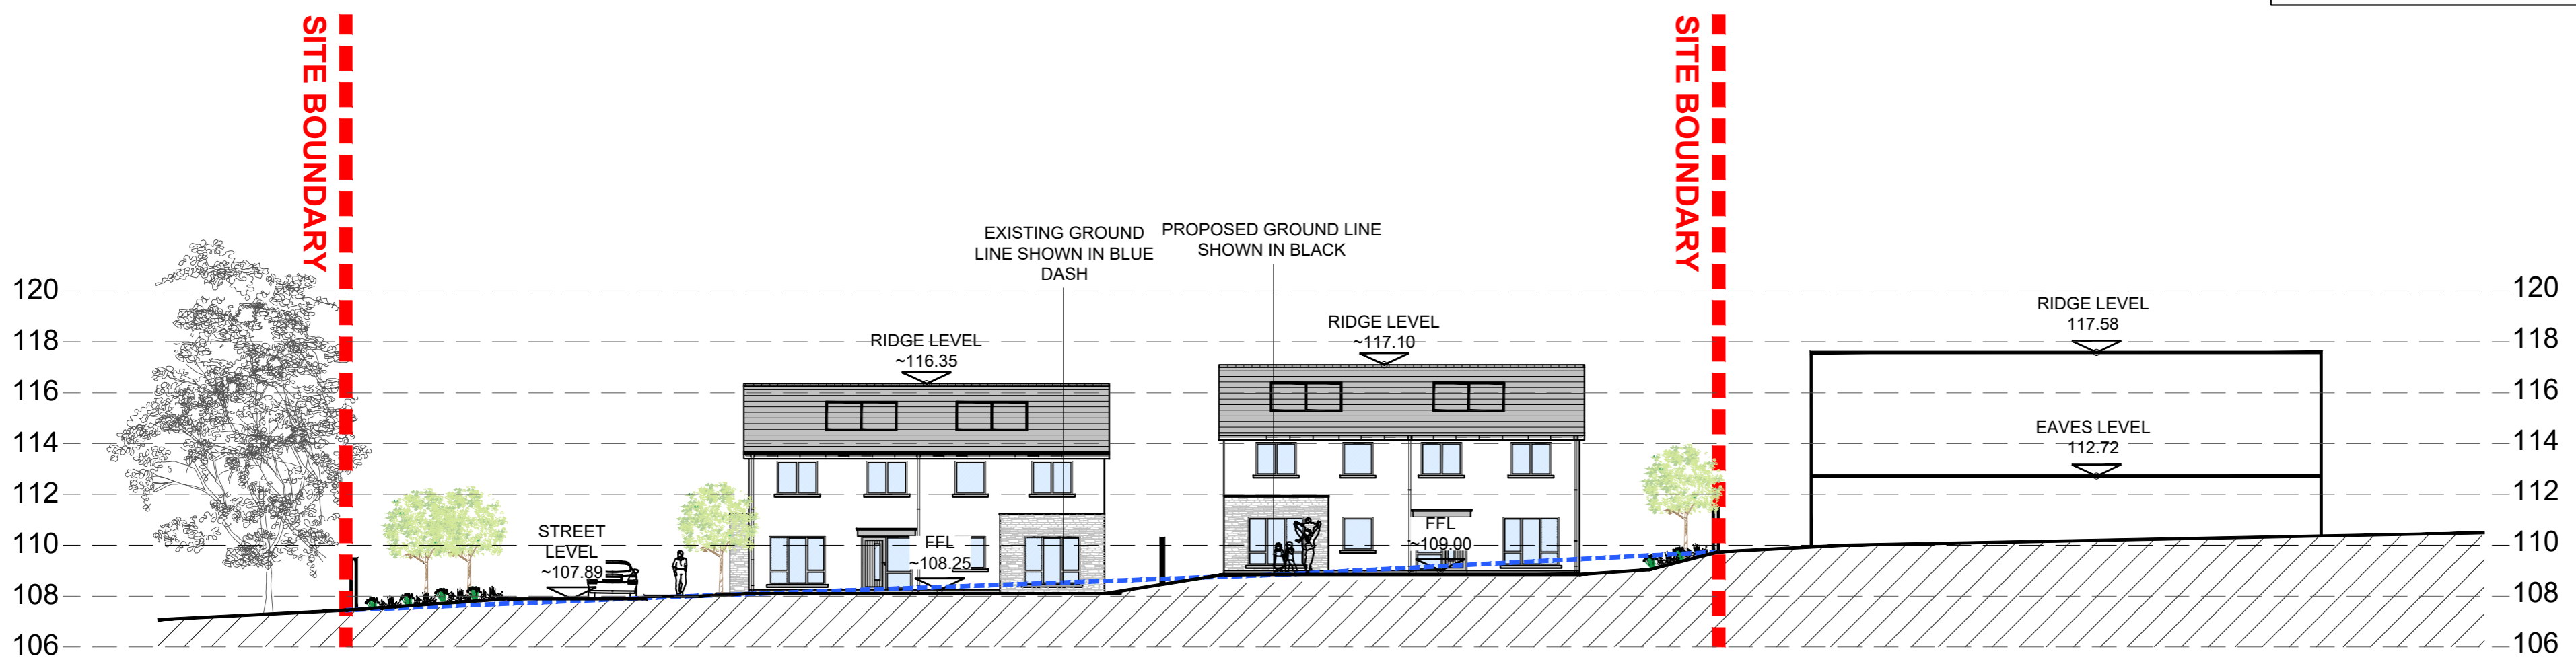


SECTION H-H  
 SCALE 1:200@ A1

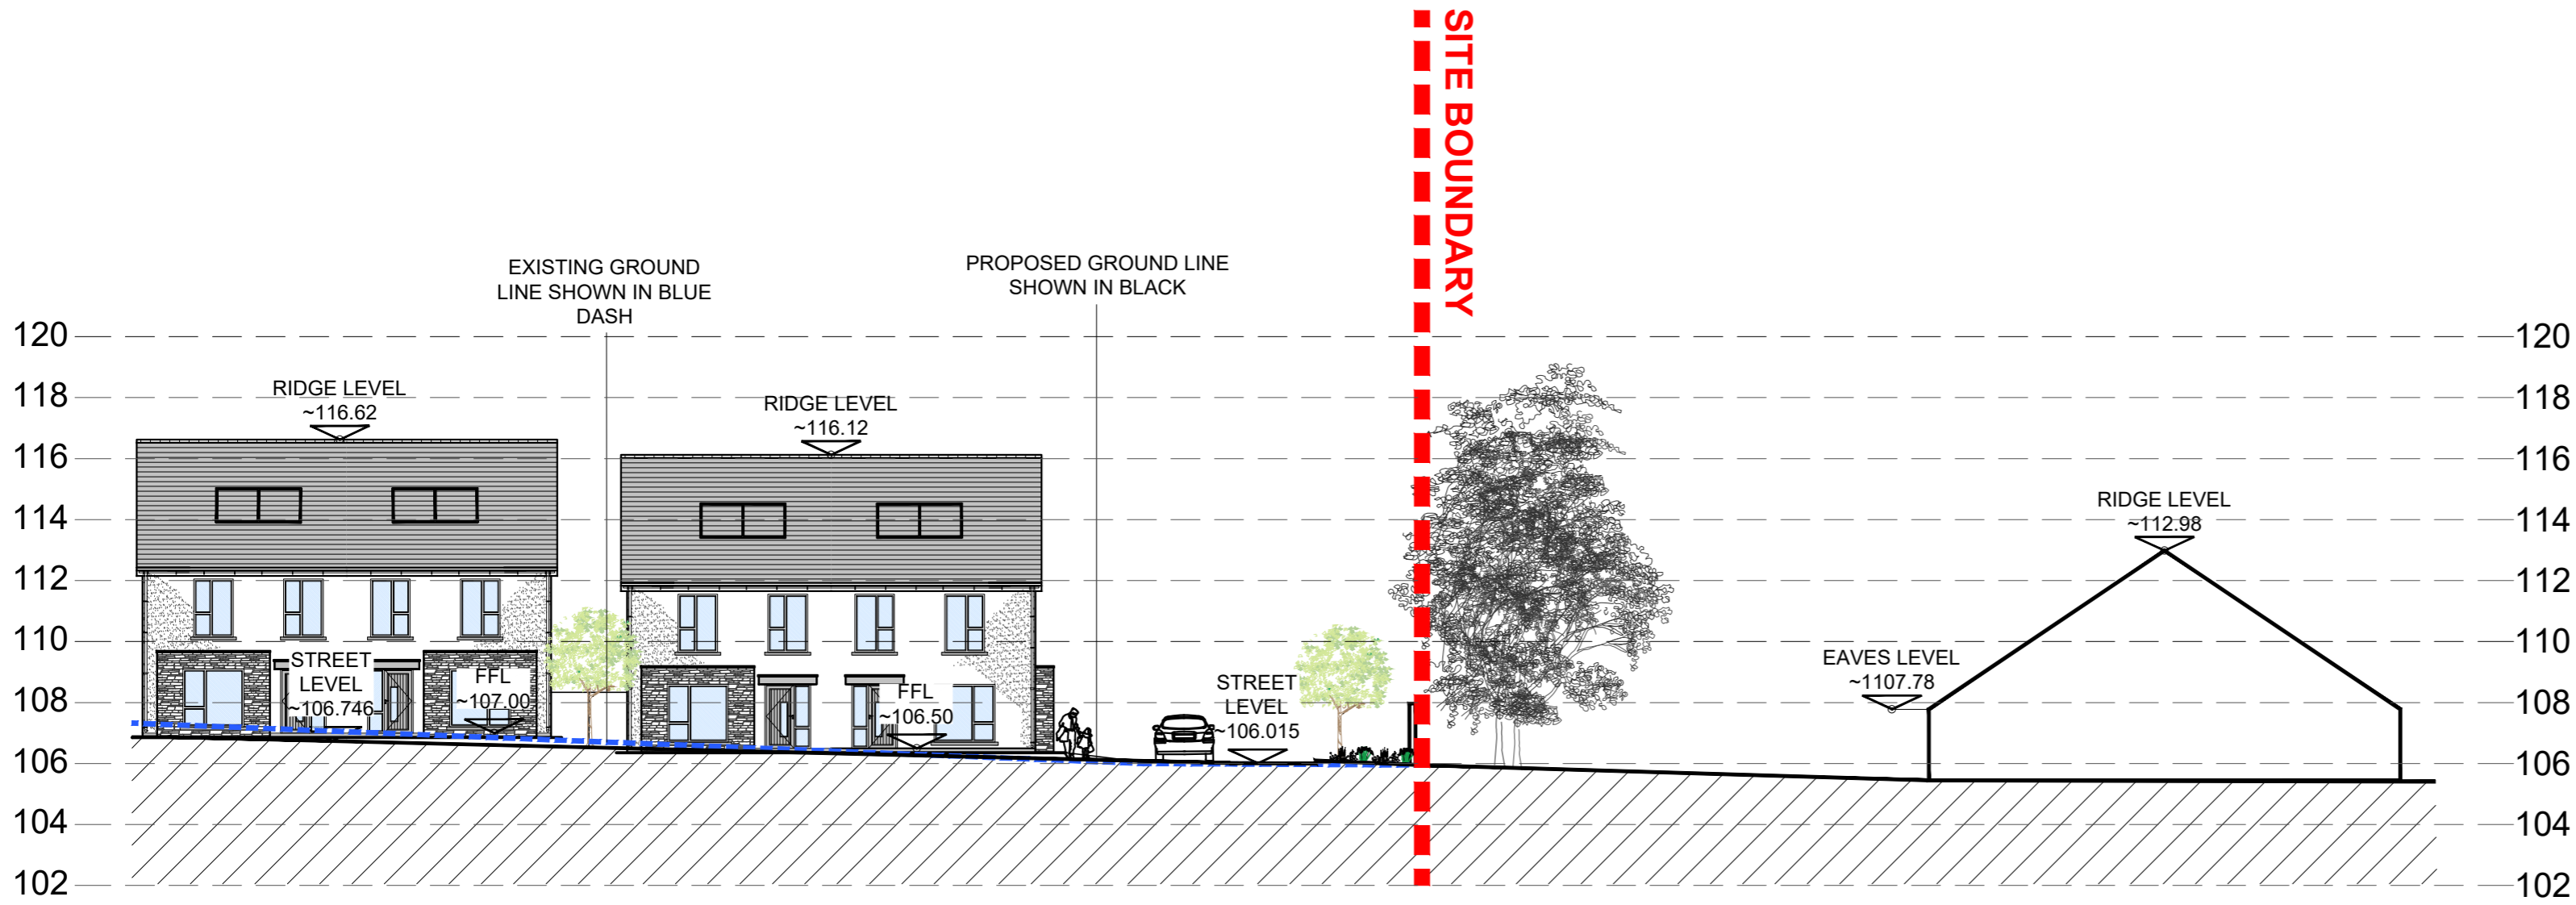


SECTION J-J  
 SCALE 1:200@ A1

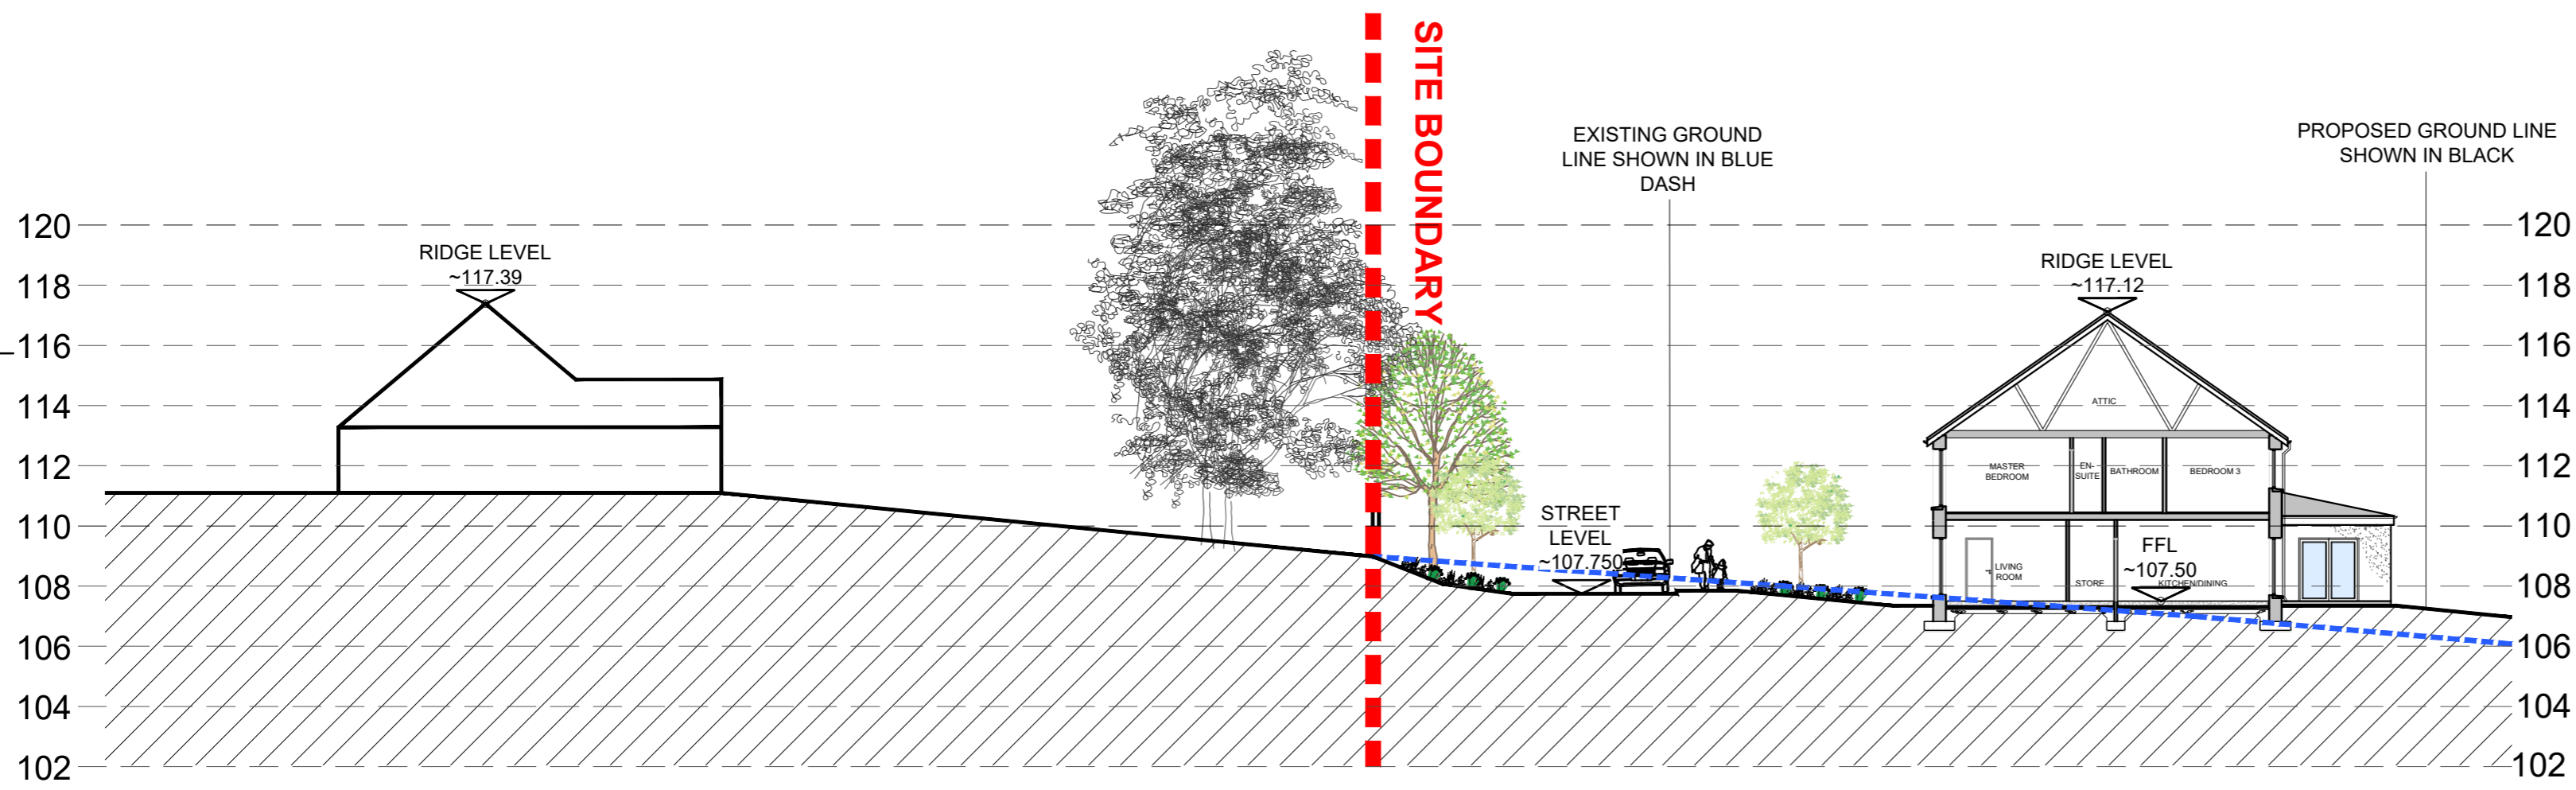


SECTION K-K  
 SCALE 1:200@ A1

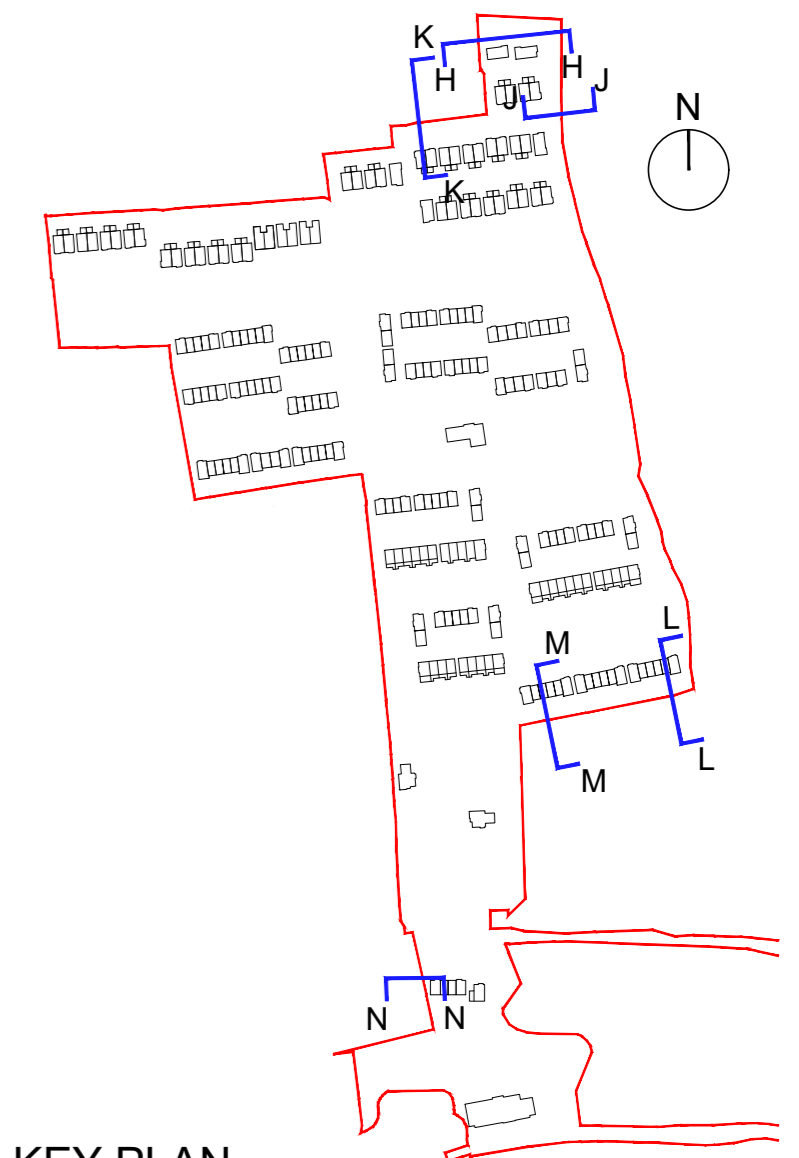


KEY PLAN  
 SCALE 1:5000@ A1

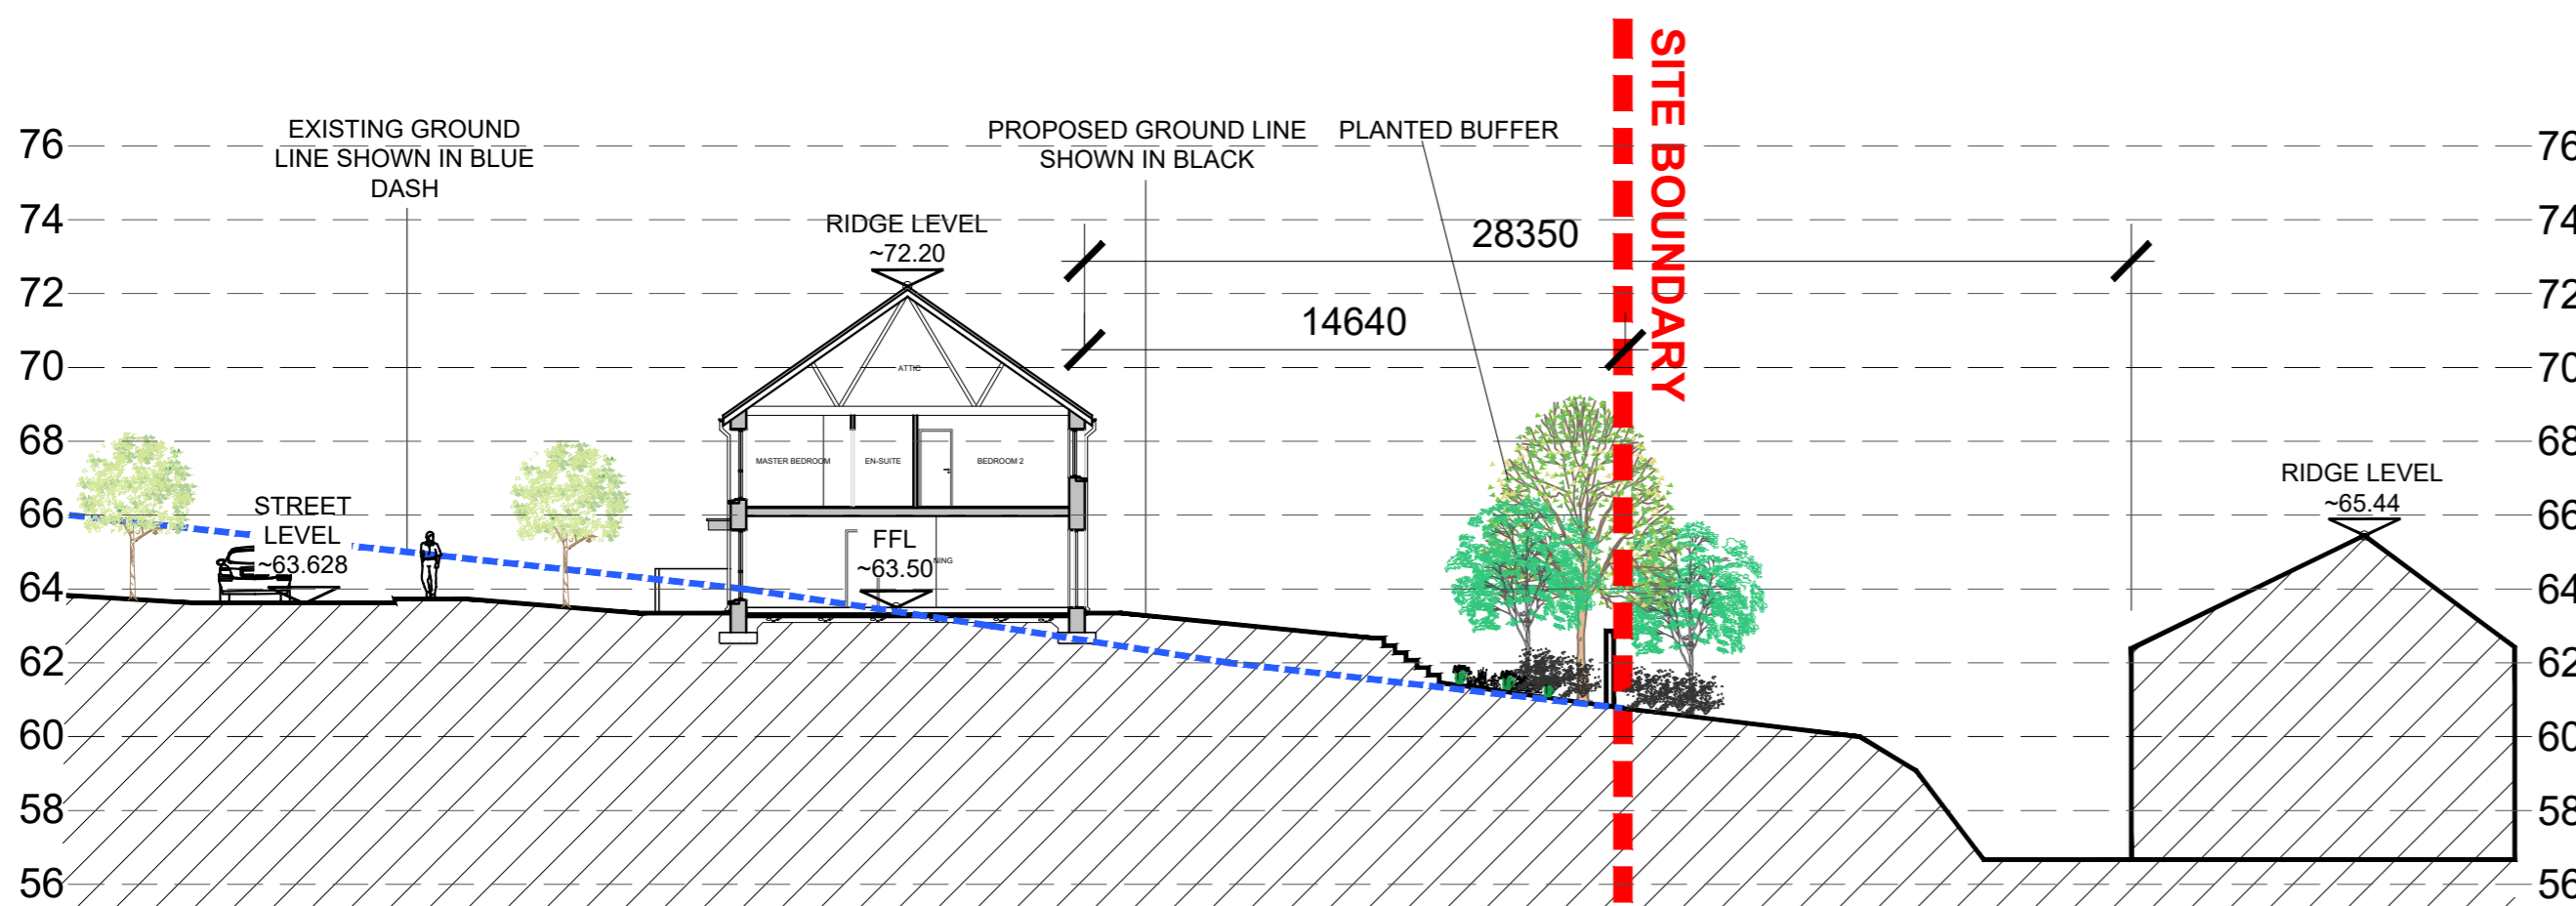

SECTION M-M  
 SCALE 1:200@ A1

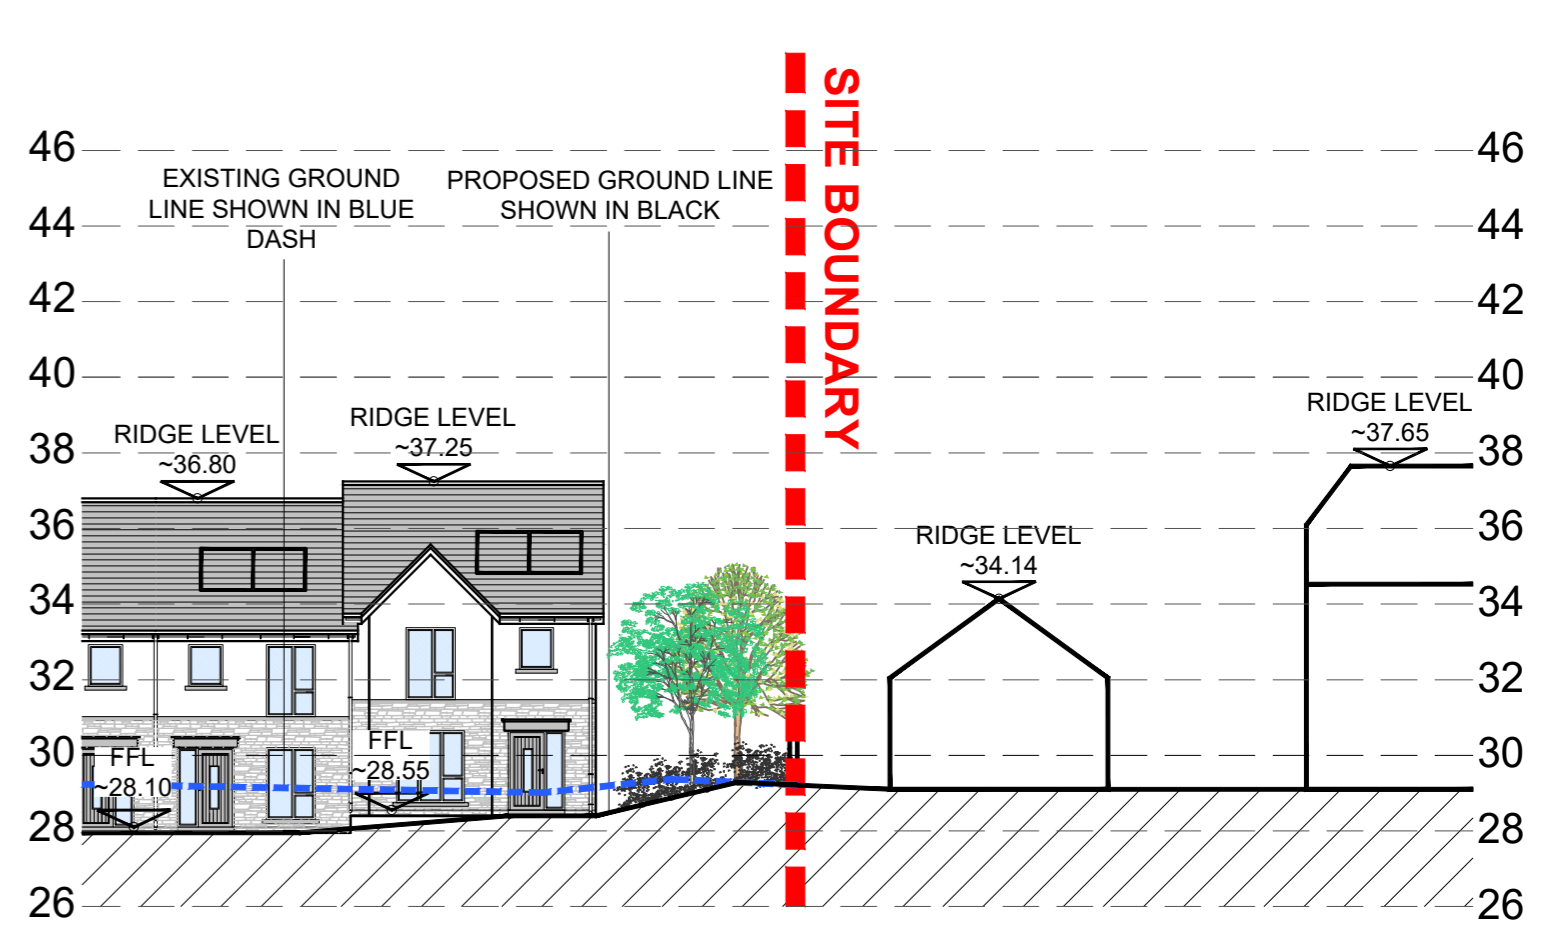


SECTION N-N  
 SCALE 1:200@ A1

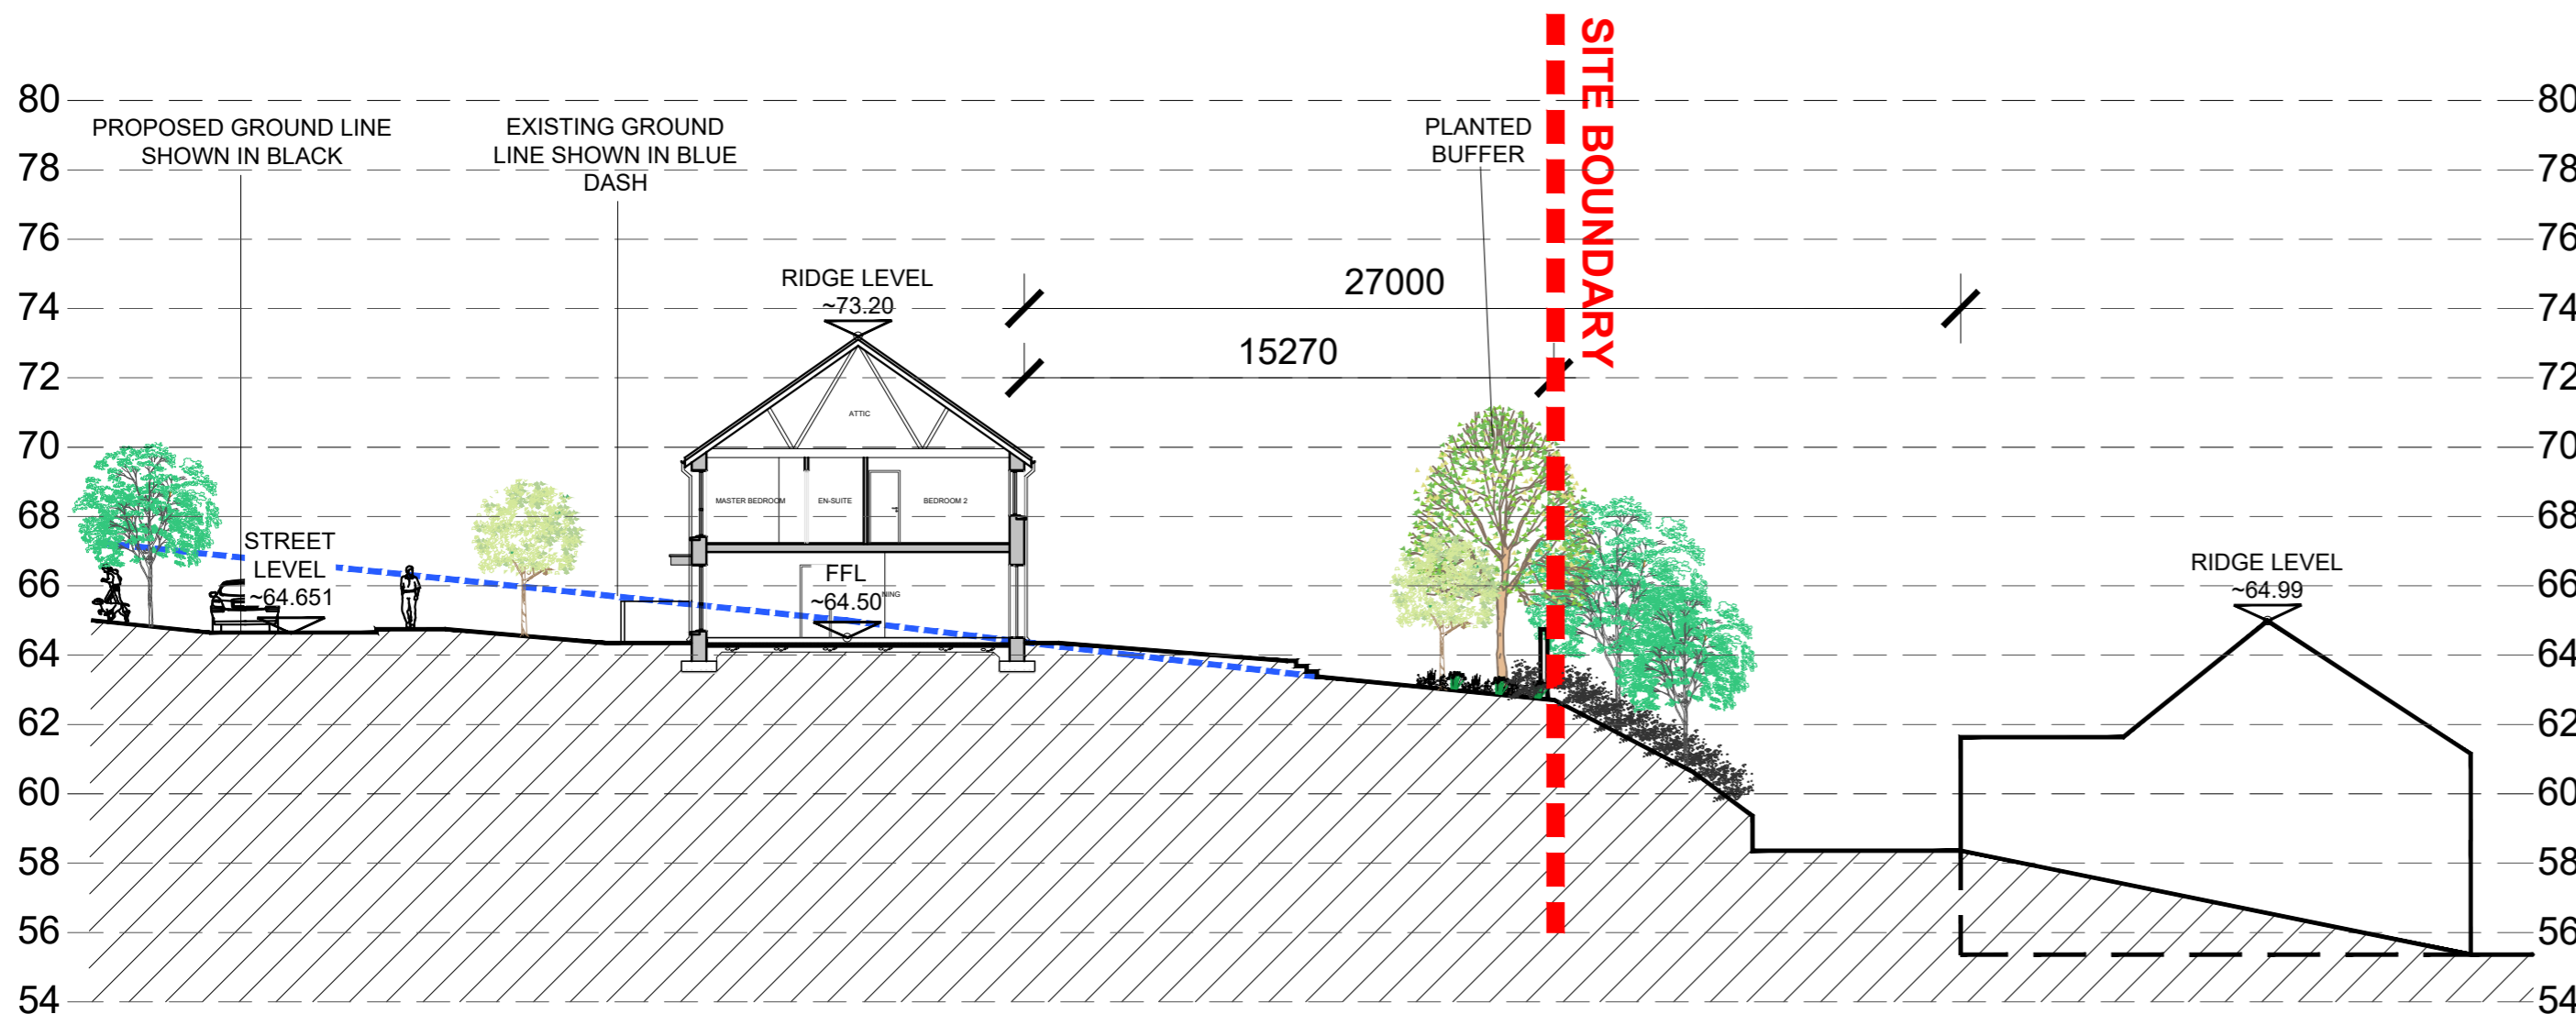

SECTION L-L  
 SCALE 1:200@ A1

date	rev	name	chk	note
01.12.21	P1	MP	EJG	ISSUE FOR PLANNING

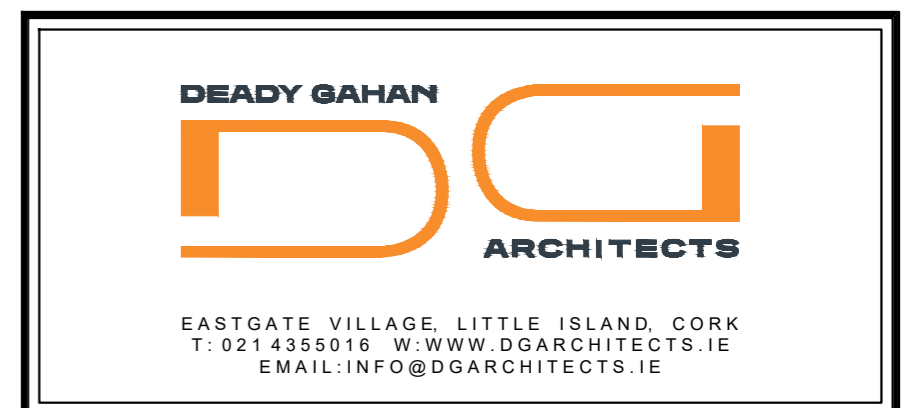

Project  
 PROPOSED RESIDENTIAL DEVELOPMENT  
 AT TOWNLAND OF LACKENROE, GLOUNTHAUNE, CO. CORK

Drawing title  
 PROPOSED SITE SECTION H-H, J-J, K-K, L-L, M-M AND N-N

Scale	Drawn	Checked	Date
1:200 @ A1	MP	EJG	15.10.21
Project No.	Drg. No.	Revision	
20151	20151/P/005H	P1	

Information | Comments | Planning | Tender | Construction