

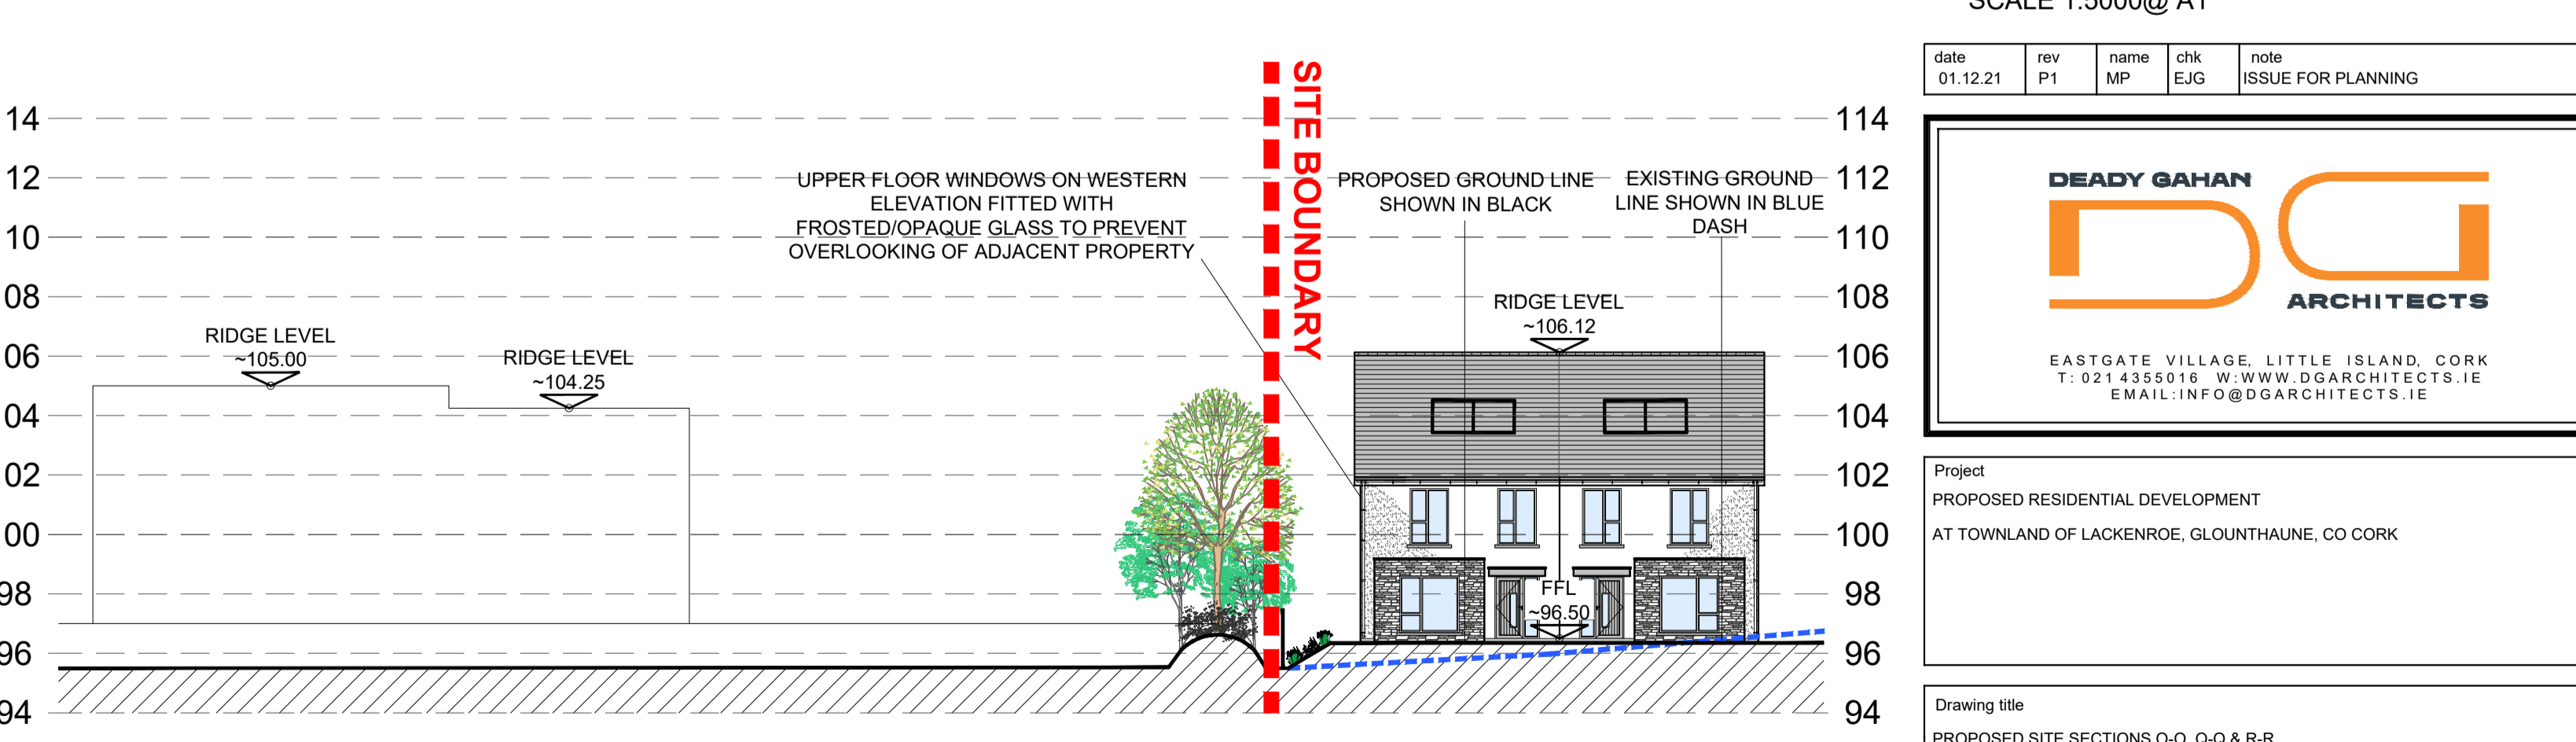
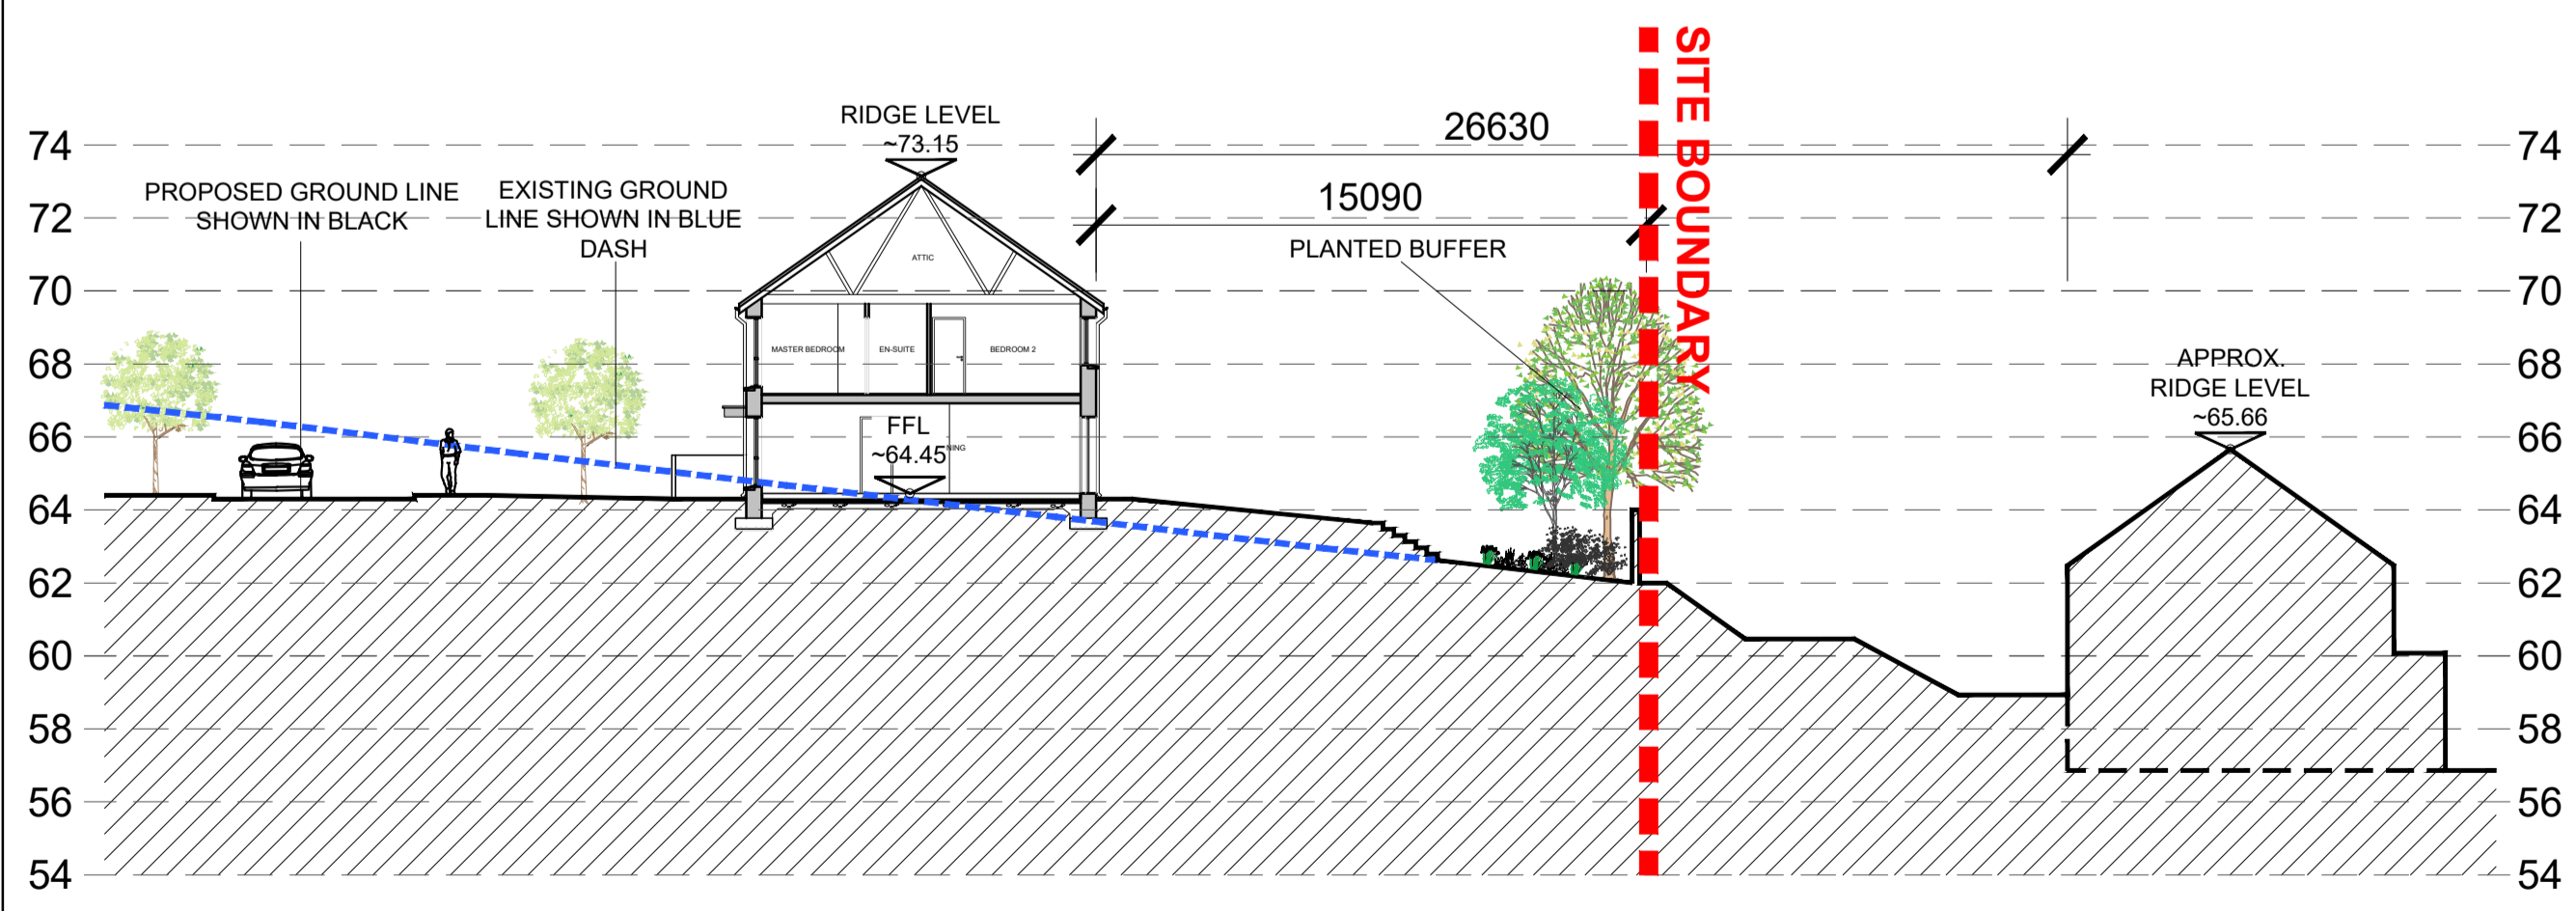
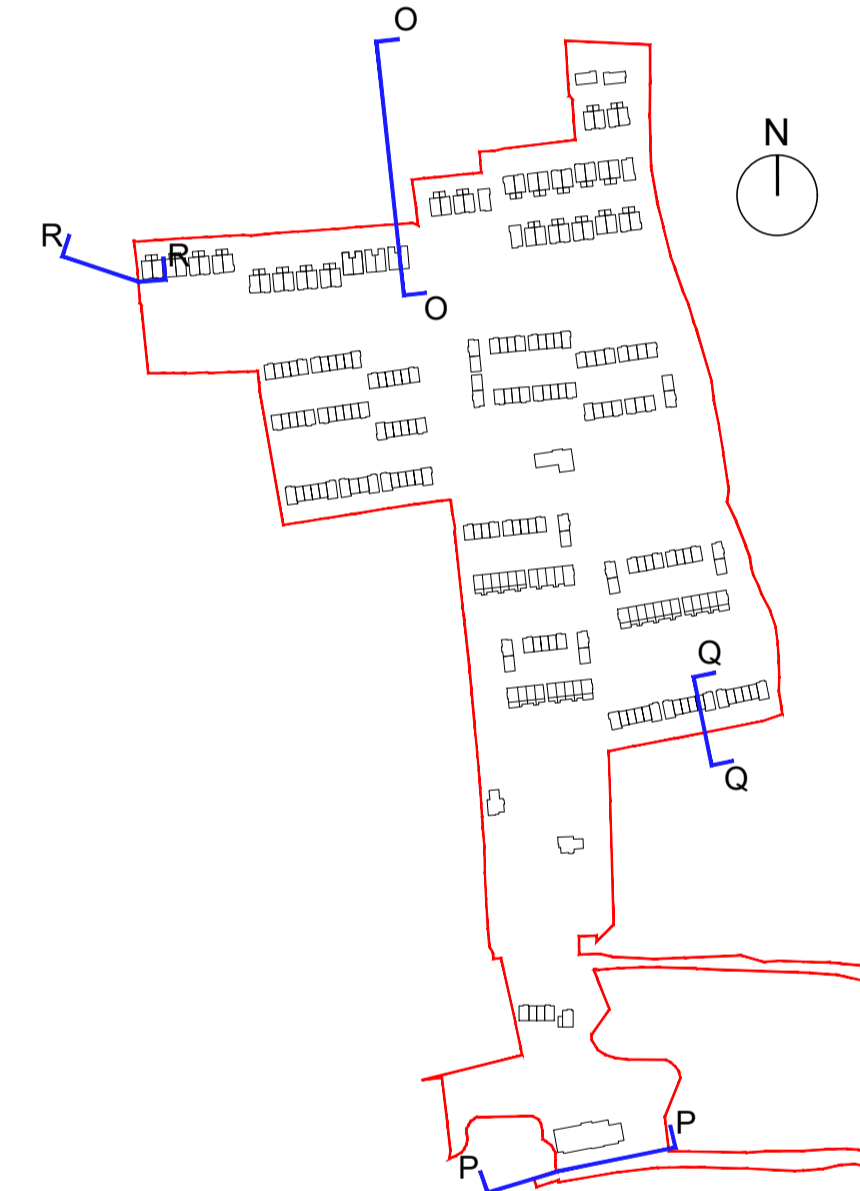


DO NOT SCALE. WORK TO FIGURED DIMENSIONS ONLY.  
 ALL EXISTING DIMENSIONS TO BE CHECKED ON SITE.  
 DRAWN ON AUTOCAD R2004 AT DEADY GAHAN ARCHITECTS LTD  
 LAYERS ON THIS DRAWING COMPLY WITH BS 1192: PART 5

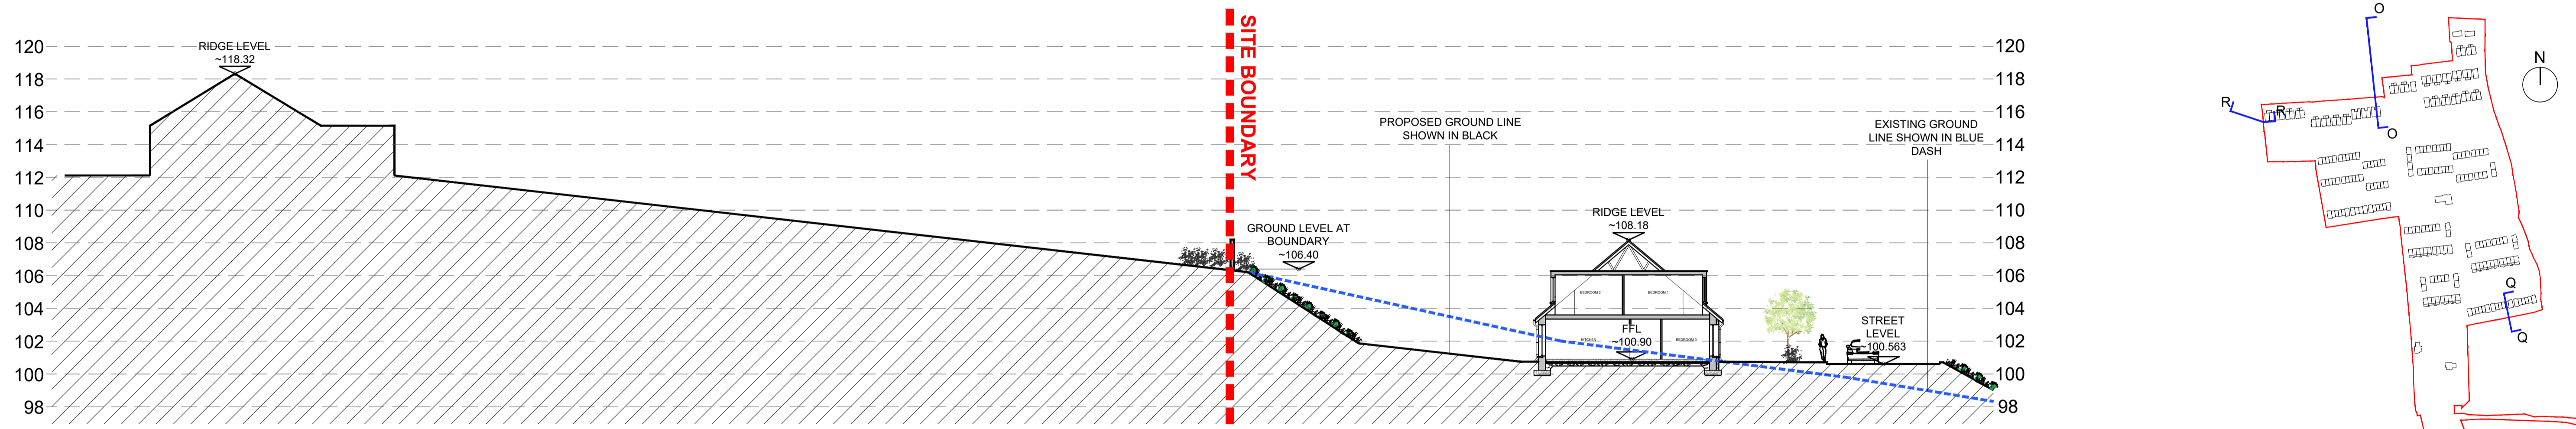

date	rev	name	chk	note
01.12.21	P1	MP	EJG	ISSUE FOR PLANNING

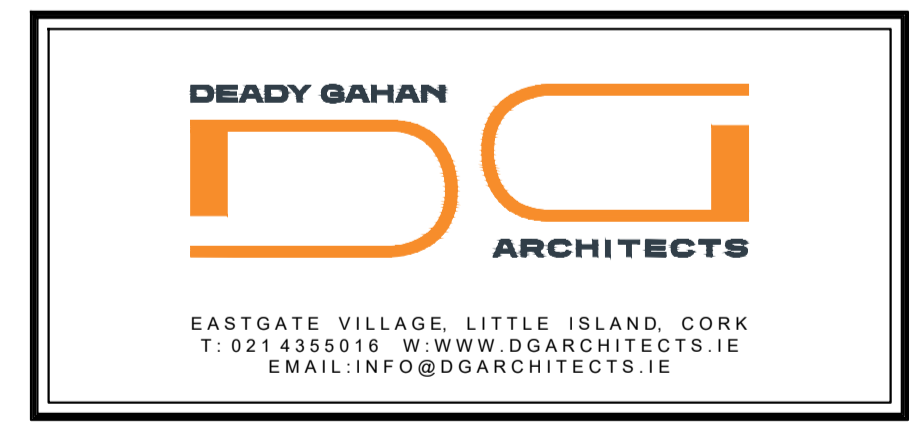

Project  
 PROPOSED RESIDENTIAL DEVELOPMENT  
 AT TOWNLAND OF LACKENROE, GLOUNTHAUNE, CO CORK

Drawing title  
 PROPOSED SITE SECTIONS O-O, Q-Q & R-R  
 AND CONTIGUOUS ELEVATION P-P

Scale	Drawn	Checked	Date
1:200 @ A1	MP	EJG	15.10.21
Project No.	Dwg. No.	Revision	
20151	20151/P/005J	P1	

Information / Comments  
 Planning  
 Tender  
 Construction