


HOUSE TYPE A3

3-bed Detached (6 person)
with Study


AREA: 142.4 SQ.M.
1,532SQ.FT.

STORAGE total - 8.8 sq.m.



DO NOT SCALE. WORK TO FIGURED DIMENSIONS ONLY.
ALL EXISTING DIMENSIONS TO BE CHECKED ON SITE.
DRAWN ON AUTOCAD R2004 AT DEADY GAHAN ARCHITECTS LTD
LAYERS ON THIS DRAWING COMPLY WITH BS 1192: PART 5

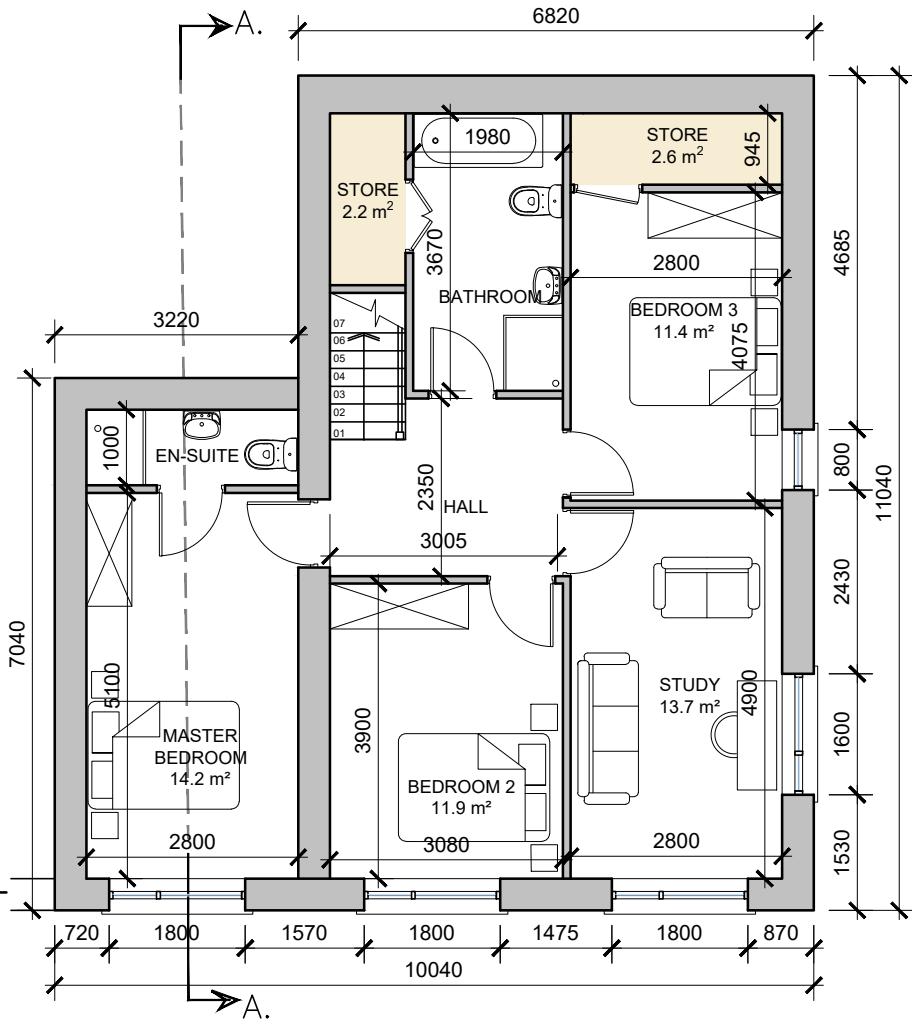





LOWER LEVEL PLAN (FFL +25.40)
SCALE 1:100 @ A3

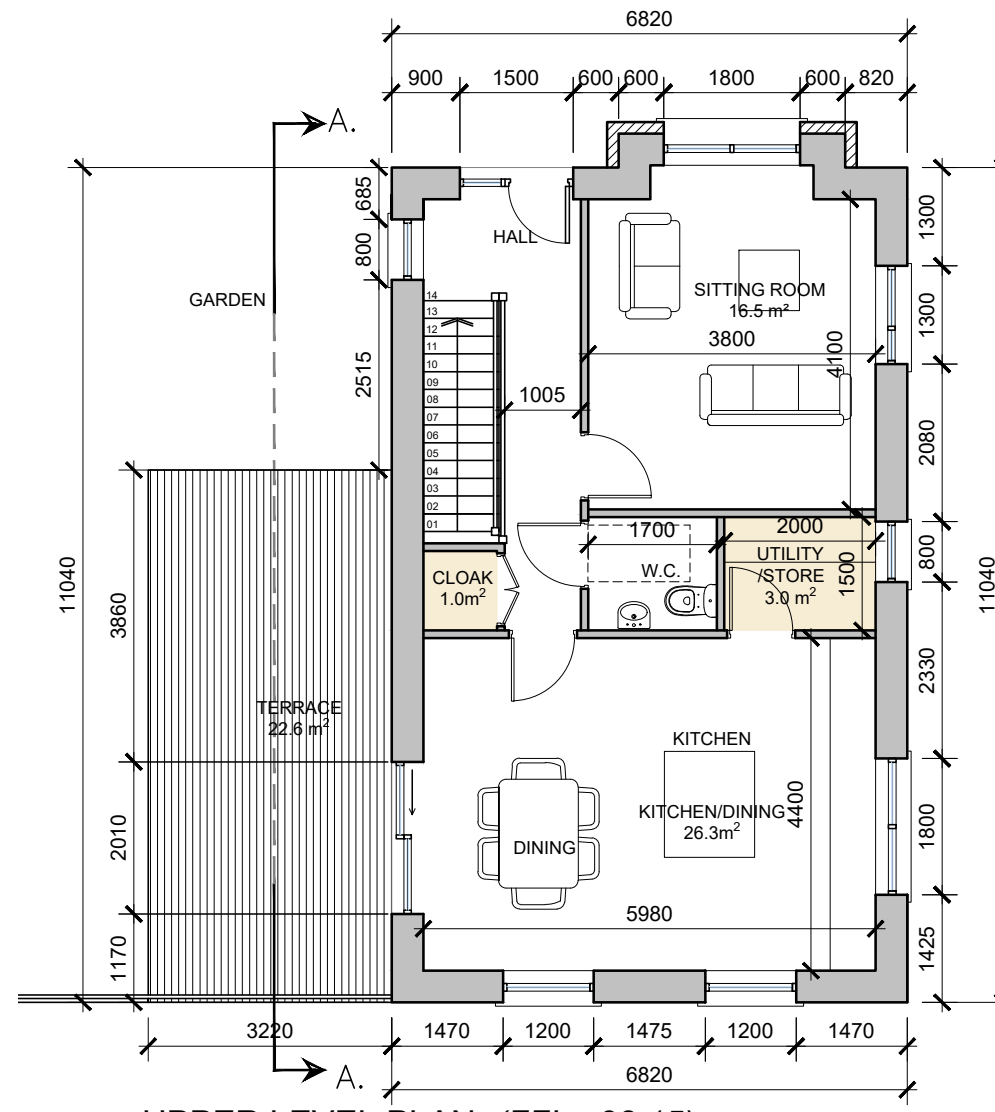


UPPER LEVEL PLAN (FFL +28.15)
SCALE 1:100 @ A3

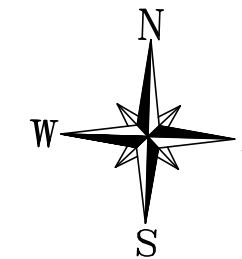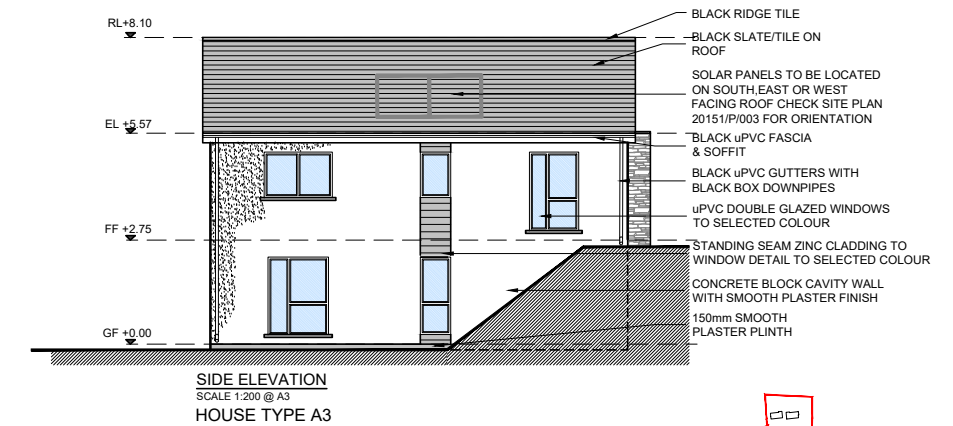

NOTE: HOUSE NO. 265 SHOWN.

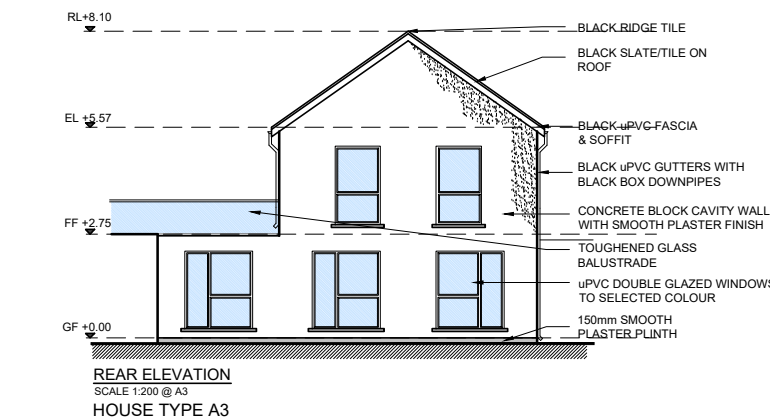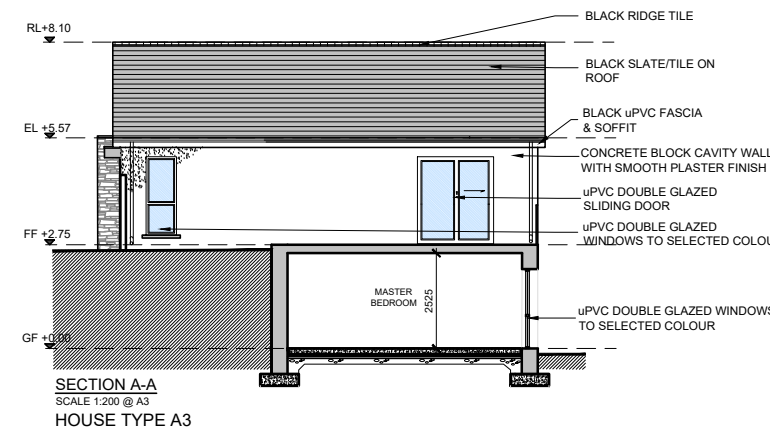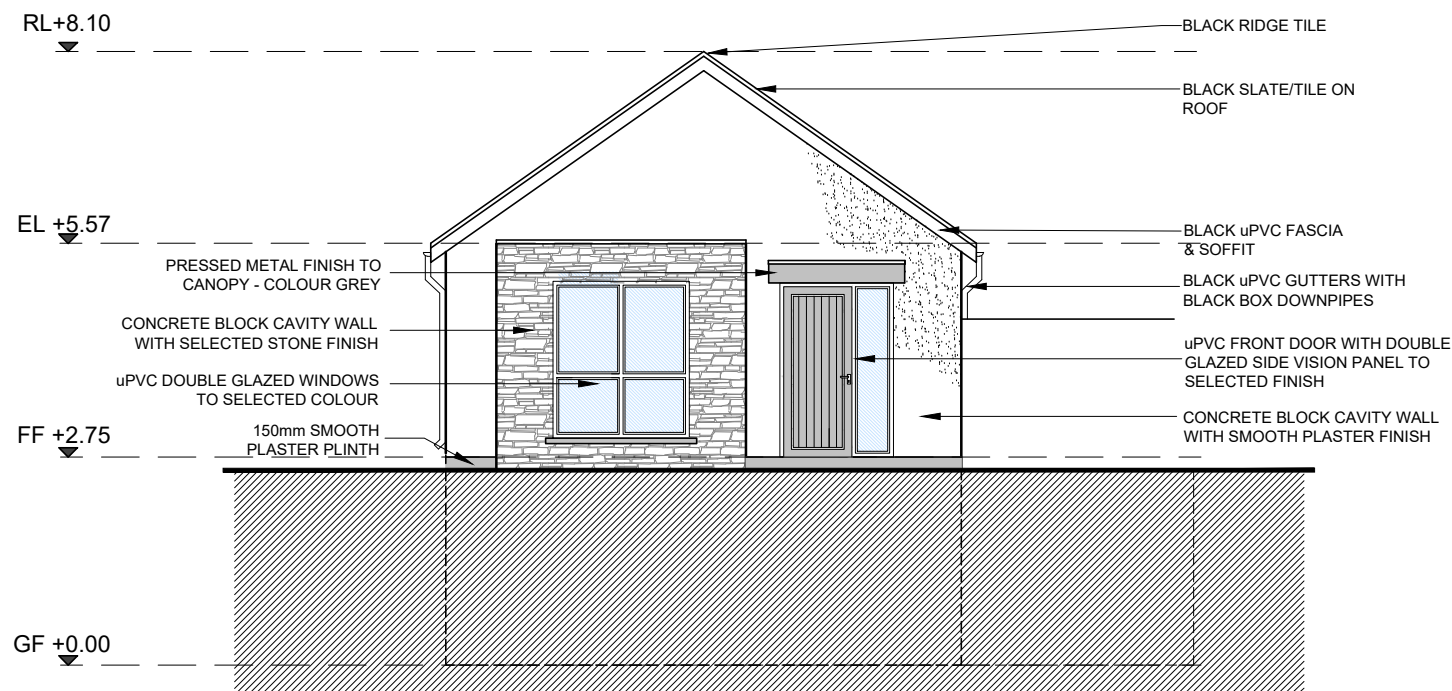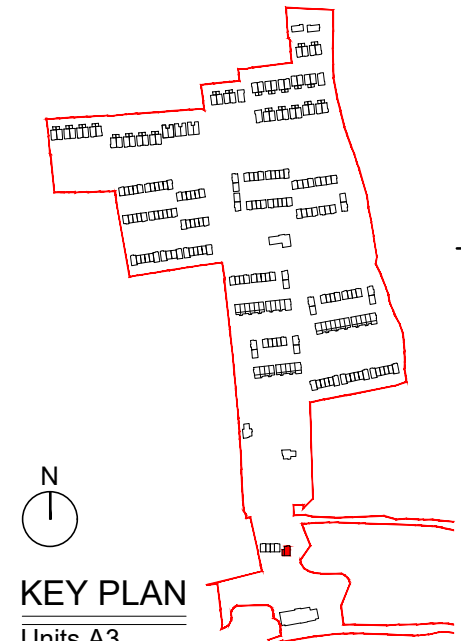

date	rev	name	chk	note
22.09.21	P1	KM	EJG	ISSUE FOR PLANNING

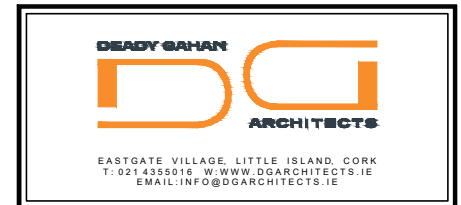

Project
PROPOSED RESIDENTIAL DEVELOPMENT
AT TOWNLAND OF LACKENROE, GLOUNTHAUNE, CO. CORK.

Drawing title			
HOUSE TYPE A3 - 4 bed detached			
PLANS, SECTION, ELEVATION AND RENDERS			
Scale	Drawn	Checked	Date
1:100/1:200 @ A3	MP	EJG	09.09.21
Project No.	Drw. No.	Revision	
20151	20151/P103 - CA04	P1	
Information / Comments			Tender
Planning			Construction