

Project Management Initials: Designer: MC Checked: AP Approved: EMcK ISO A1 594mm x 841mm  
 Last saved by: AILEEN PRENDERGAST (2021-11-25) Last Plotted: 2021-12-03  
 Filename: I:\EUROCOM\NET\COM\KIEB\Z\JOBS\IPR-333515\_3\_GLOUNTHAUNE\_PHASE\_2\900\_CAD\_GIS\904\_CEO1\_WIP\02\_SHEETS\0592432-ACM-00-00-DR-CE-10-0001.DWG



**A PROPOSED GENERAL ARRANGEMENT**  
 0001 Scale: 1:500



**PROJECT**  
 PROPOSED RESIDENTIAL DEVELOPMENT AT GLOUNTHAUNE, CO. CORK

**CLIENT**  
 BLUESCAPE LTD

**CONSULTANT**  
 AECOM  
 Adelphi Plaza  
 George's Street Upper  
 Dun Laoghaire Co. Dublin  
 +353 (0) 1 238 3100 tel  
 +353 (0) 1 238 3199 fax  
 www.aecom.com


- NOTES**
1. THIS DRAWING IS TO BE READ IN CONJUNCTION WITH ALL OTHER RELEVANT ARCHITECTURAL AND ENGINEERING DRAWINGS. ANY DISCREPANCIES, ERRORS OR OMISSIONS TO BE BROUGHT TO THE ATTENTION OF THE DESIGNER.
  2. ALL DIMENSIONS TO BE CHECKED BY THE CONTRACTOR ON SITE PRIOR TO COMMENCEMENT OF WORKS.
  3. AECOM LIMITED TO BE INFORMED BY THE CONTRACTOR OF ANY DISCREPANCIES PRIOR TO THE COMMENCEMENT OF WORKS ON SITE.
  4. DIMENSIONS OF ALL BOUNDARIES AND ADJOINING ROADS TO BE CHECKED ON SITE PRIOR TO COMMENCEMENT OF WORKS.
  5. DO NOT SCALE. ALL MEASUREMENTS AND COORDINATES TO BE CHECKED ON SITE.
  6. REFER TO LANDSCAPE ARCHITECTS DRAWINGS FOR LANDSCAPING AND OPEN SPACE PROPOSALS.

**LEGEND:**  
 PROPOSED GRASSCRETE AT EMERGENCY VEHICULAR ACCESS...



**ISSUE/REVISION**

I/R	DATE	DESCRIPTION
0	03.12.2021	ISSUED FOR PLANNING

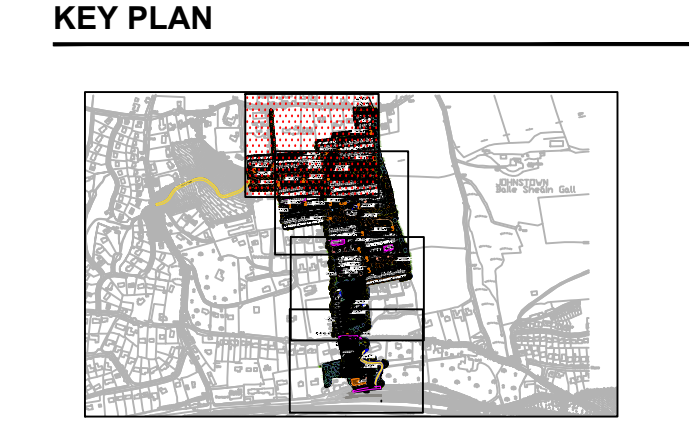

**PROJECT NUMBER**  
 60592432

**SHEET TITLE**  
 PROPOSED GENERAL ARRANGEMENT SHEET 1 OF 4

**SHEET NUMBER**  
 60592432-ACM-00-00-DR-CE-10-0001

This drawing has been prepared for the use of AECOM's client. It may not be used, modified, reproduced or relied upon by third parties, except as agreed by AECOM or as required by law. AECOM accepts no responsibility, and denies any liability whatsoever, to any party that uses or relies on this drawing without AECOM's express written consent. Do not scale this document. All measurements must be obtained from the stated dimensions.