



ROAD 12 - LONGSECTION
 SCALE: H 1:500, V 1:100. DATUM: 75.000

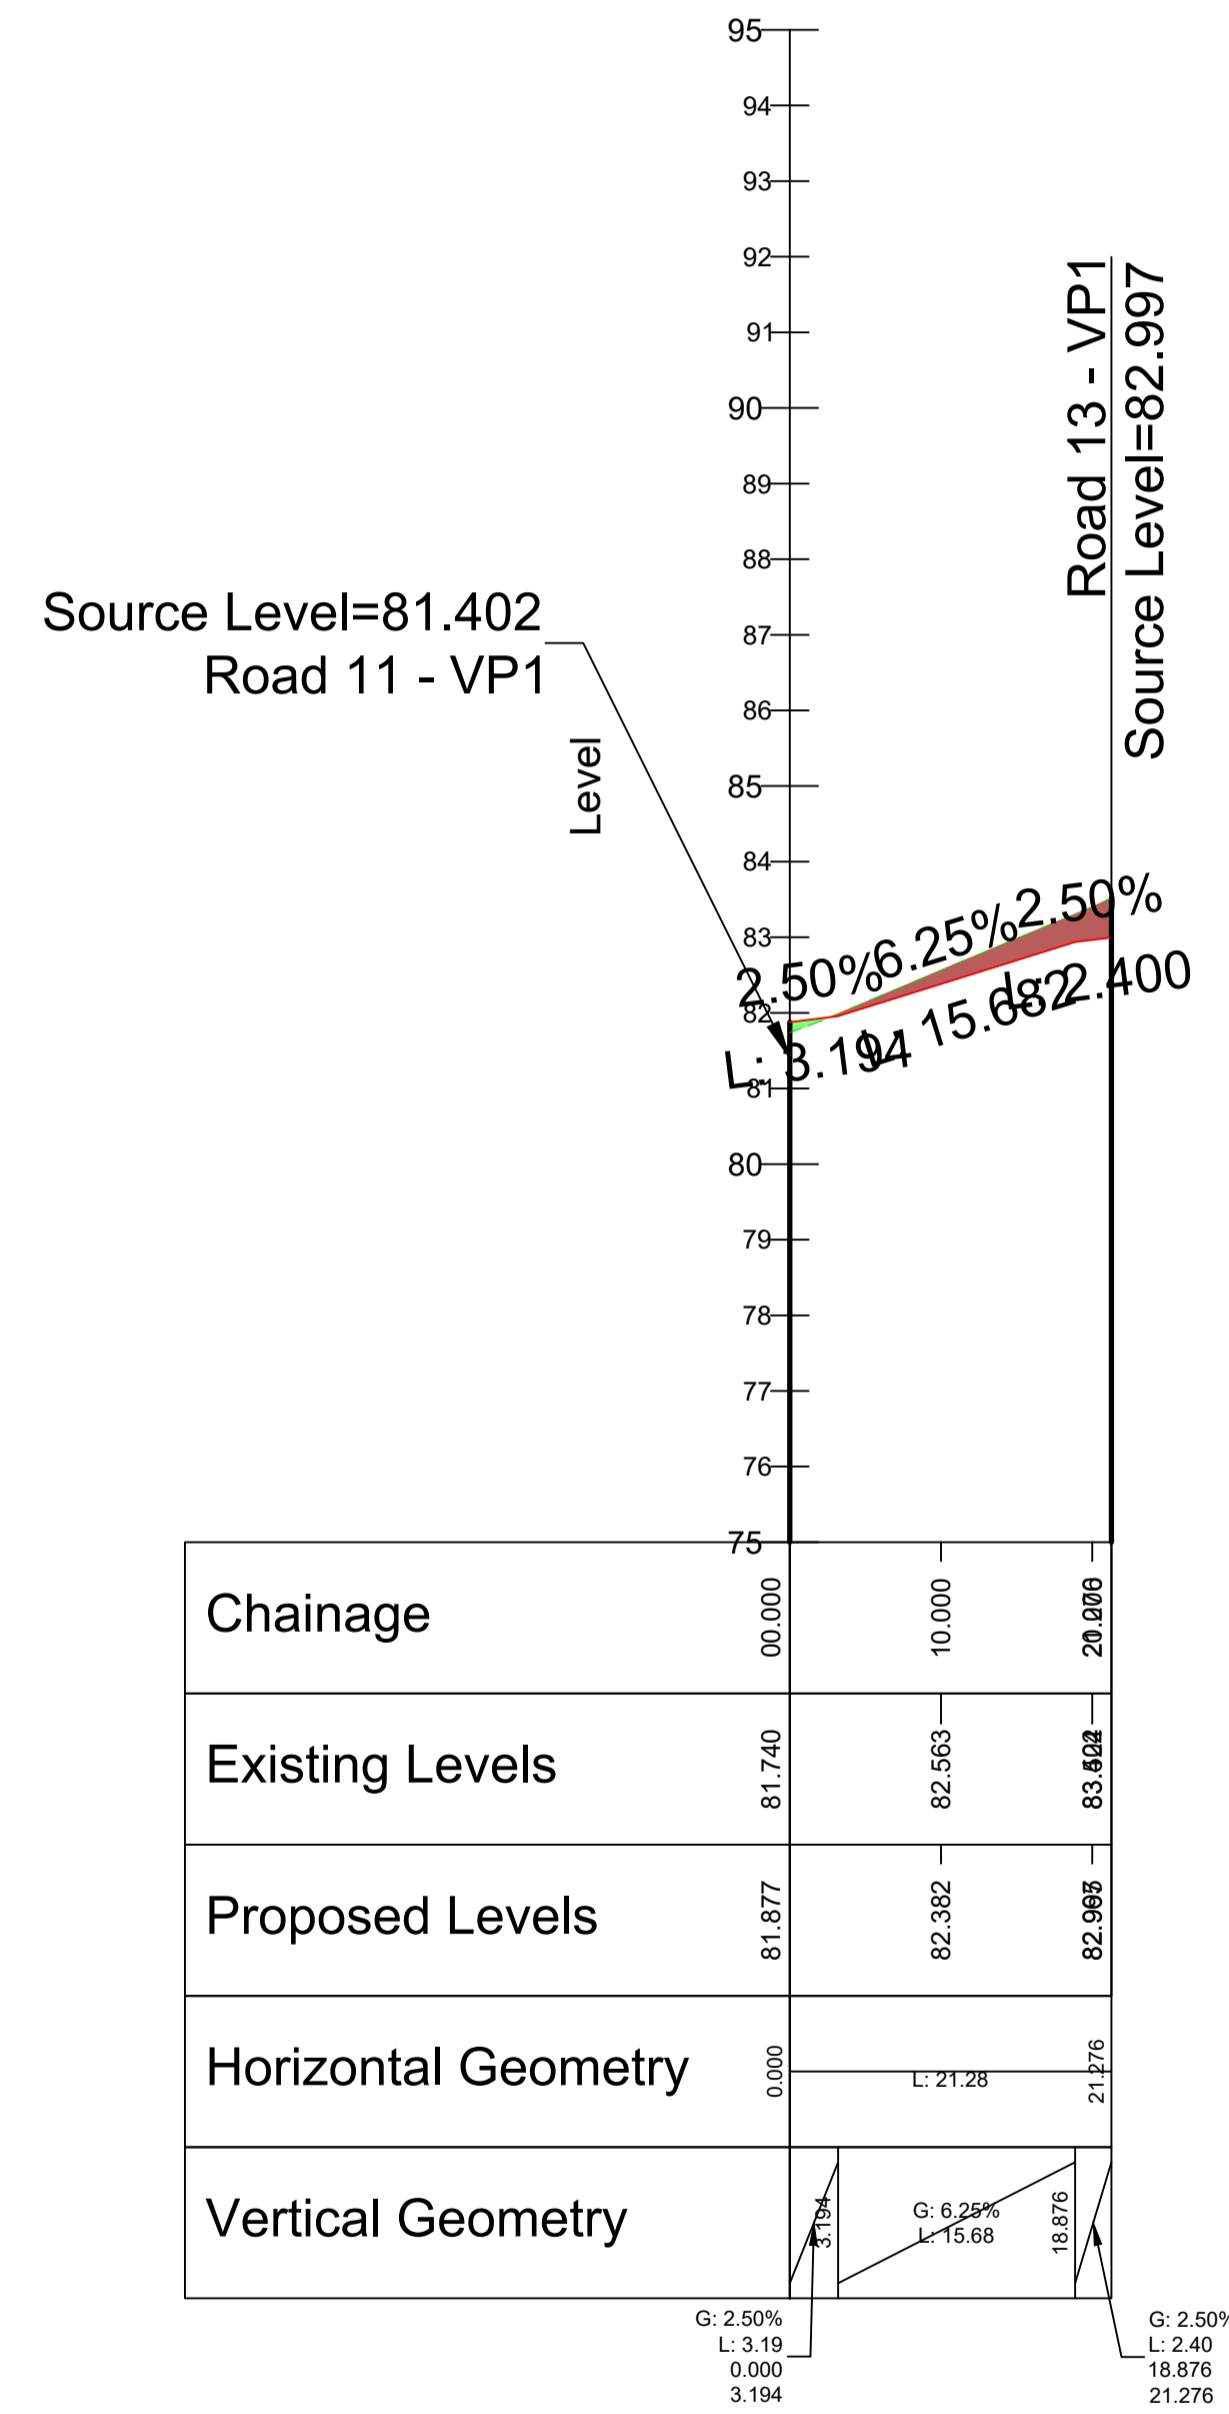

ROAD 13 - LONGSECTION
 SCALE: H 1:500, V 1:100. DATUM: 75.000

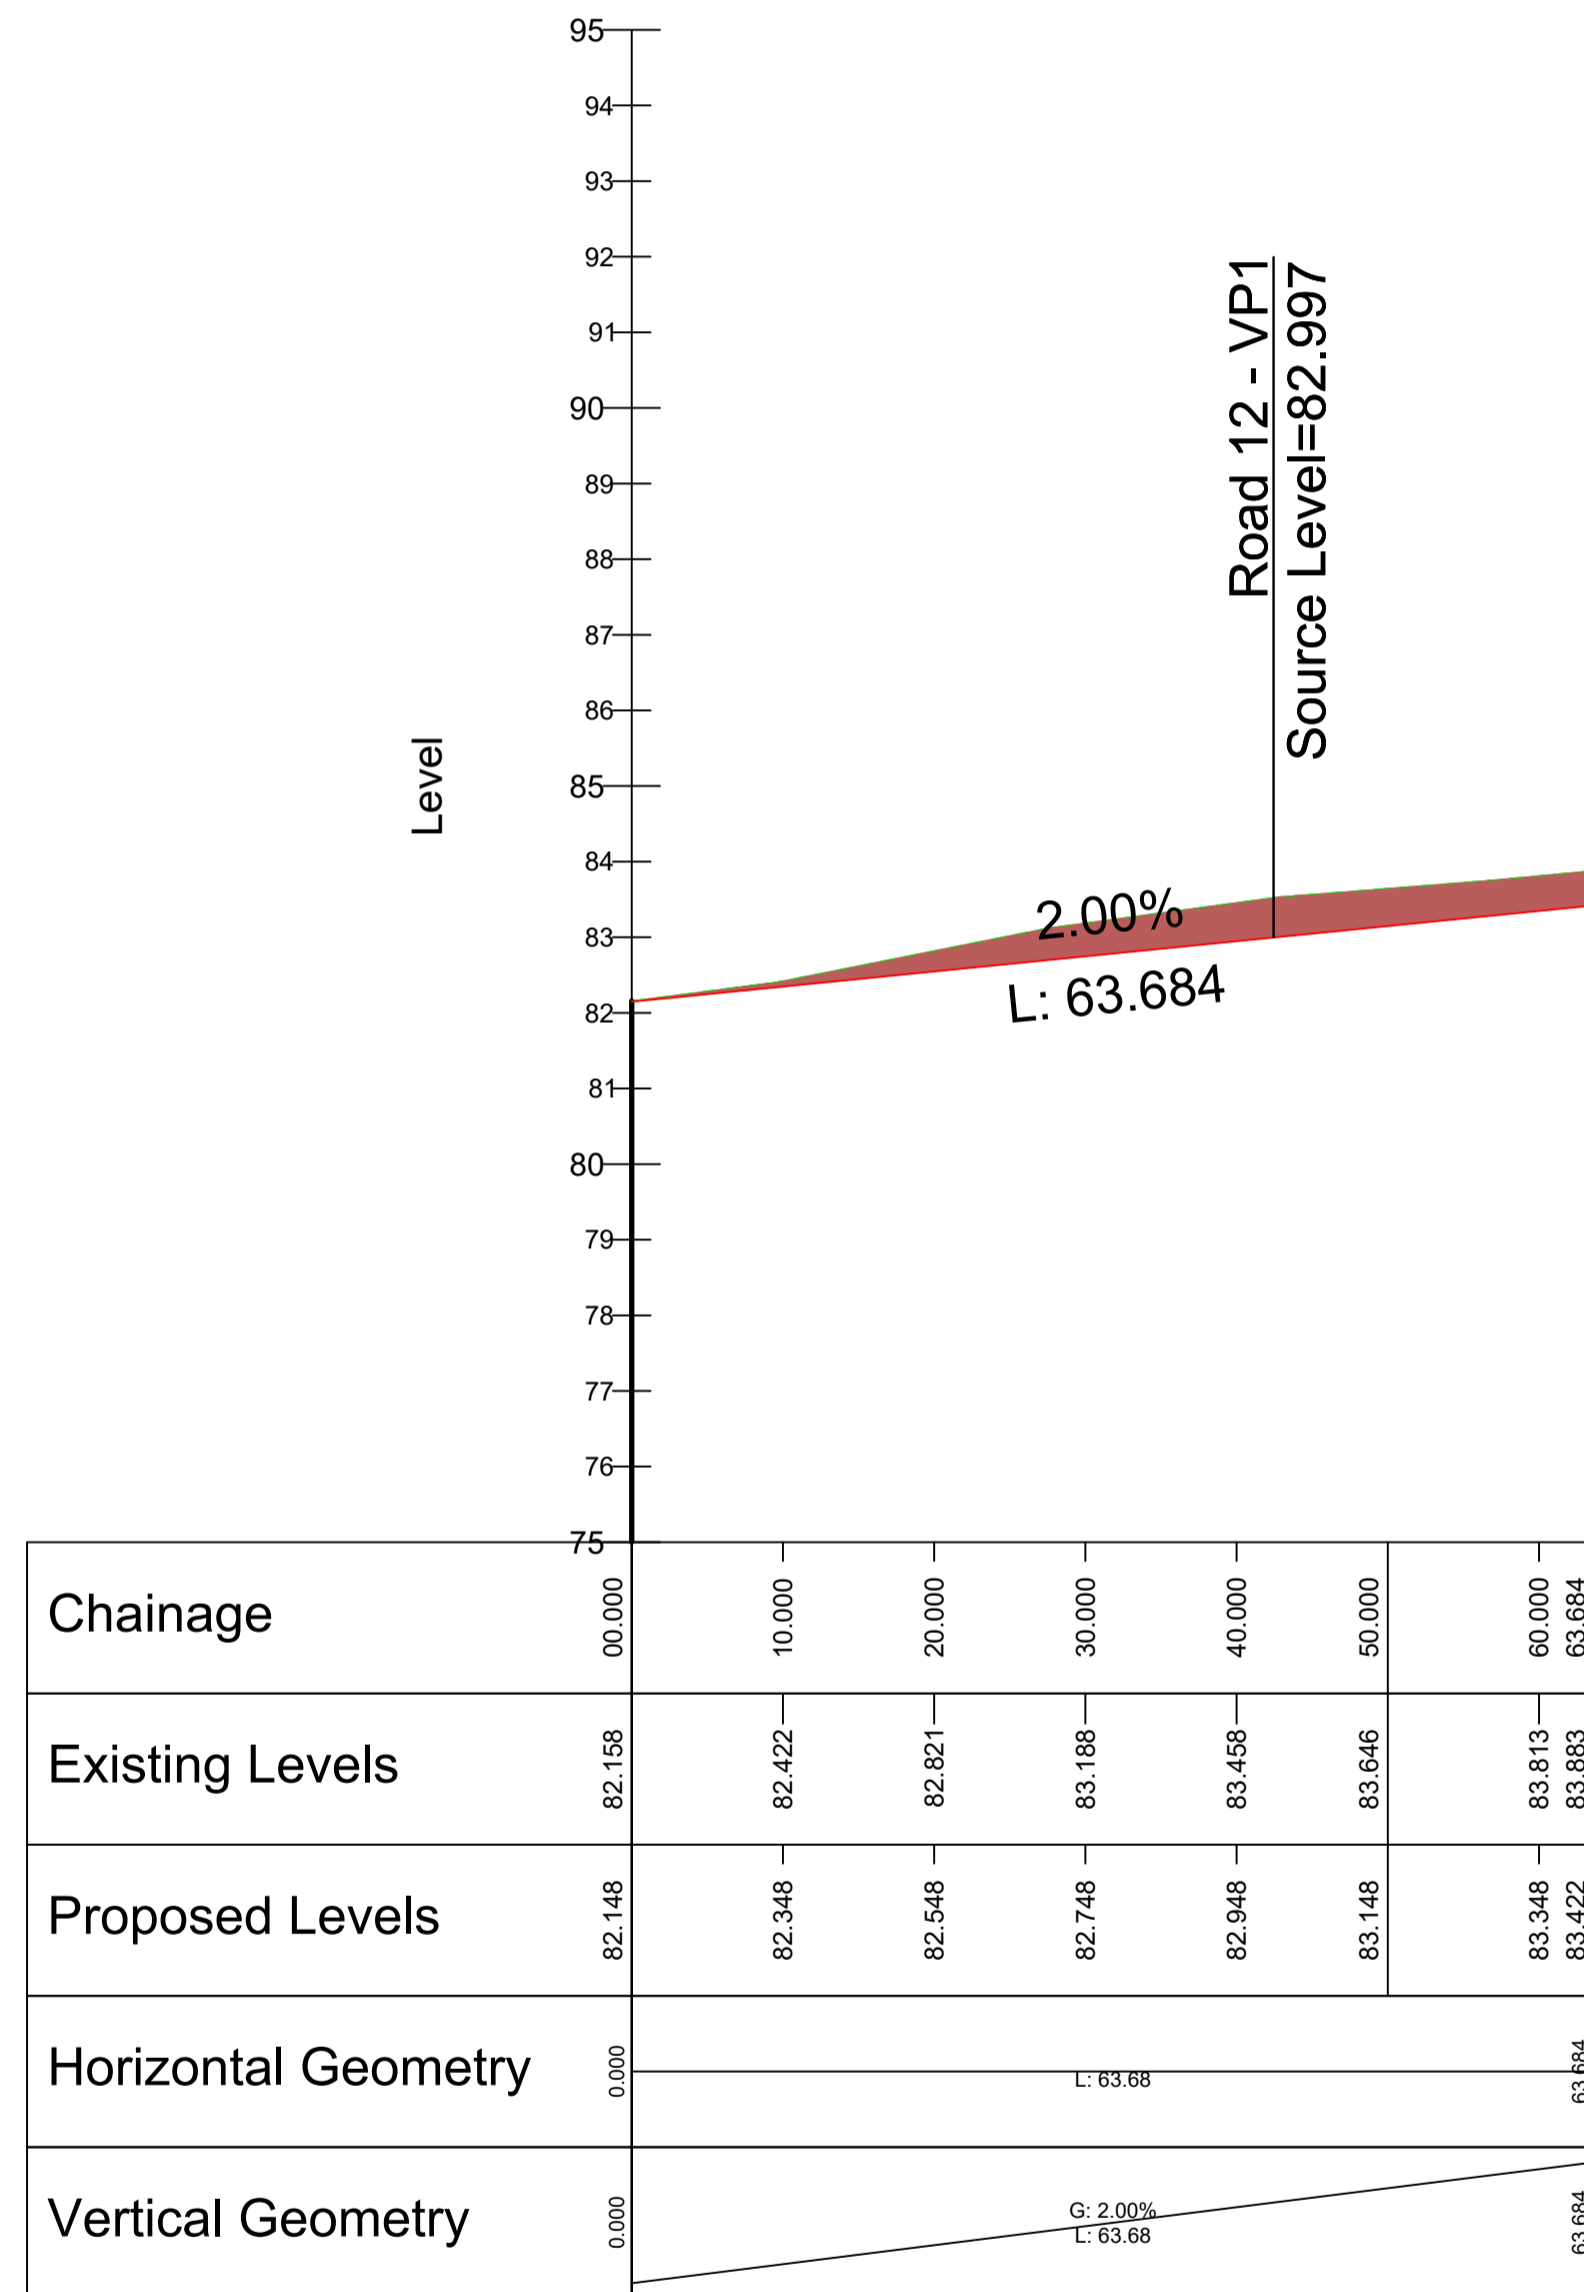

PROJECT

PROPOSED
 RESIDENTIAL
 DEVELOPMENT AT
 GLOUNTHAUNE, CO.
 CORK

CLIENT

BLUESCAPE LTD

CONSULTANT

AECOM
 Adelphi Plaza
 George's Street Upper
 Dun Laoghaire Co. Dublin
 +353 (0) 1 238 3100 tel
 +353 (0) 1 238 3199 fax
 www.aecom.com

NOTES


- THIS DRAWING IS TO BE READ IN CONJUNCTION WITH ALL OTHER RELEVANT ARCHITECTURAL AND ENGINEERING DRAWINGS. ANY DISCREPANCIES, ERRORS OR OMISSIONS TO BE BROUGHT TO THE ATTENTION OF THE DESIGNER.
- ALL DIMENSIONS TO BE CHECKED BY THE CONTRACTOR ON SITE PRIOR TO COMMENCEMENT OF WORKS.
- AECOM LIMITED TO BE INFORMED BY THE CONTRACTOR OF ANY DISCREPANCIES PRIOR TO THE COMMENCEMENT OF WORKS ON SITE.
- DIMENSIONS OF ALL BOUNDARIES AND ADJOINING ROADS TO BE CHECKED ON SITE PRIOR TO COMMENCEMENT OF WORKS.
- DO NOT SCALE. ALL MEASUREMENTS AND COORDINATES TO BE CHECKED ON SITE.
- REFER TO LANDSCAPE ARCHITECTS DRAWINGS FOR DETAILS OF OPEN SPACE AND LEVELS.



ISSUE/REVISION

I/R	DATE	DESCRIPTION
1	03.12.2021	ISSUED FOR PLANNING

KEY PLAN

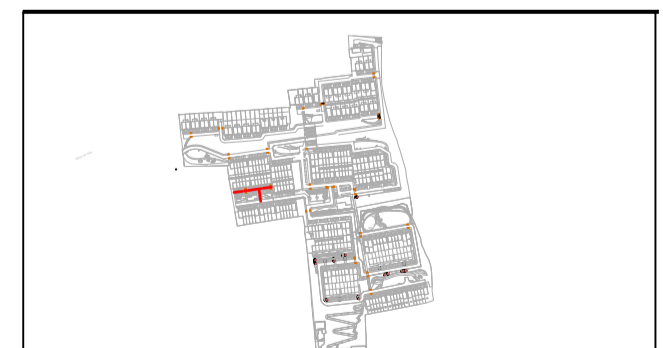

PROJECT NUMBER

60592432

SHEET TITLE

VERTICAL PROFILE
 ROAD 12 & ROAD 13
 SHEET 1 OF 1

SHEET NUMBER

60592432-ACM-00-00-DR-CE-10-0625

This drawing has been prepared for the use of AECOM's client. It may not be used, modified, reproduced or relied upon by third parties, except as agreed by AECOM or as required by law. AECOM accepts no responsibility, and denies any liability, whatsoever, to any party that uses or relies on this drawing without AECOM's express written consent. Do not scale this document. All measurements must be obtained from the stated dimensions.