



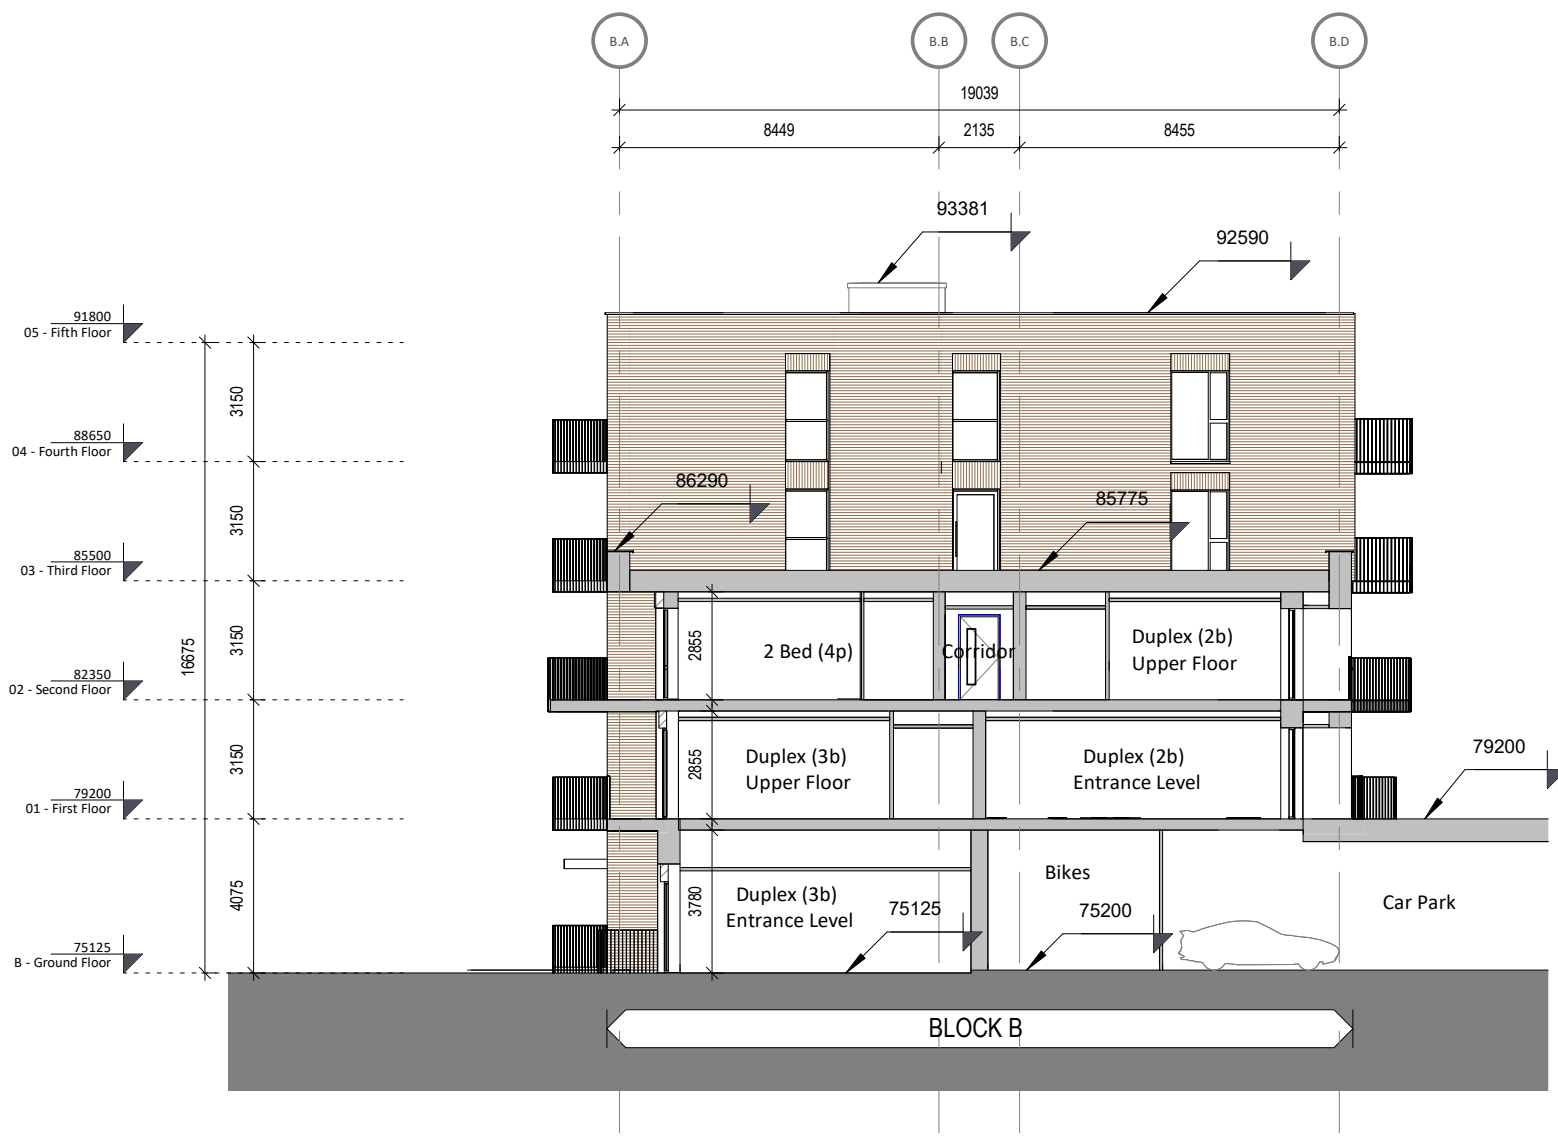


1 Block B - Section A-A
1 : 200

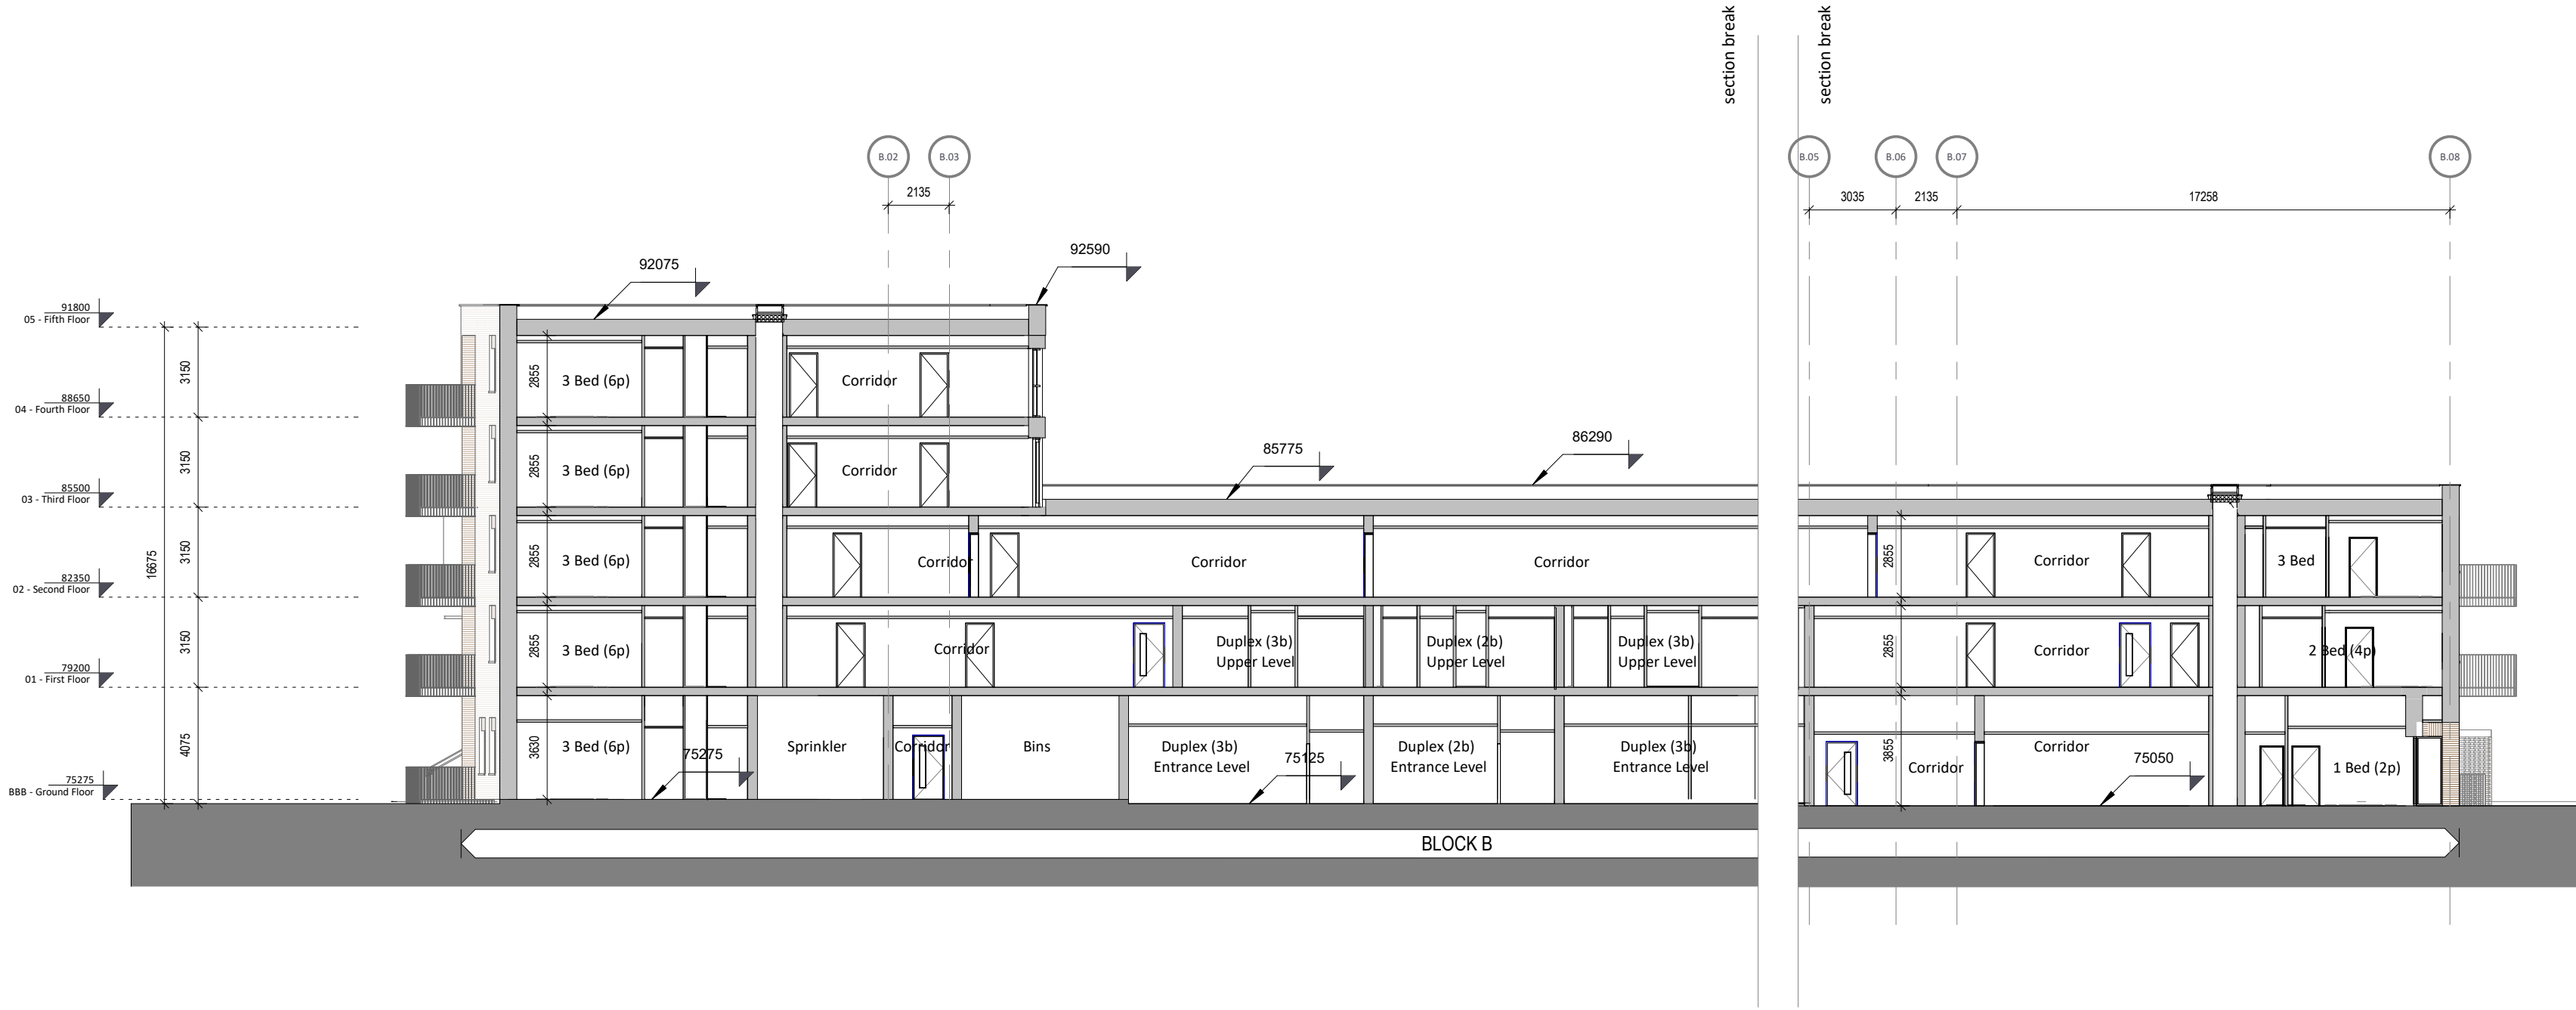

2 Block B - Section B-B
1 : 200

Block B Sections

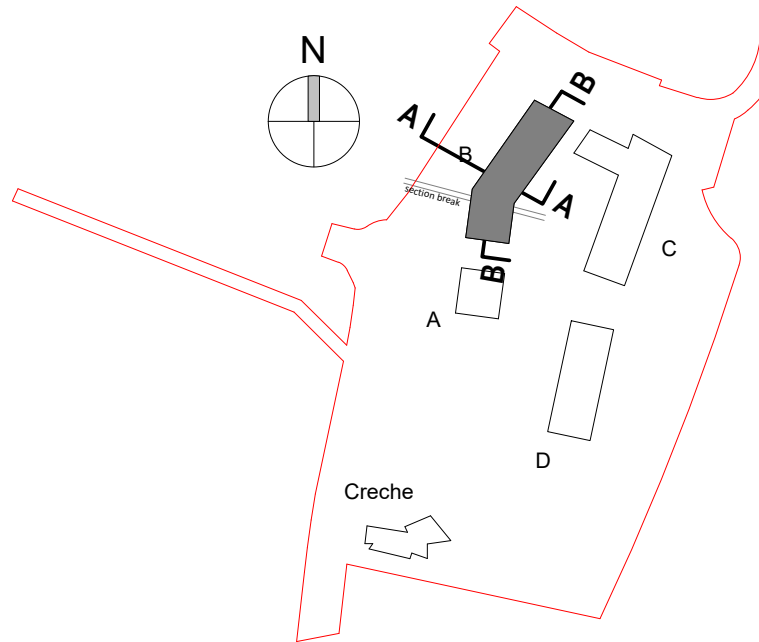

Revision Description	Date	Rev. No.	Issued by
Issued for Planning	10.12.2021	C01	ES
Figured dimensions only to be used. This drawing is copyright of O'Mahony Pike Architects Ltd. All information is shared as per approved use in accordance with ISO19650-2:2018, Table 5; Standard Codes for Suitability of Models and Documents and the BEP. If the 'Status' field is empty, this information has been shared at SO - WIP.			

o'mahony pike architecture urban design email: info@omahonypike.com tel: +353 1 202 7400 fax: +353 1 283 0822 www.omahonypike.com Dublin The Chapel Mount St. Anne's Milltown, Dublin 6 D06 XN52 Ireland Cork One South Mall Cork City Co. Cork T12 CN3 Ireland	Project Code: 19072C	Scale @ A1: 1 : 200
	Project Lead: JS	Date: 10.12.2021
	Drawn By: ES	Revision: C01
	Job No.: 19072C	Status: A3
	Purpose: Planning	
Project: Lands at Hollystown-Kilmartin		
Location: Kilmartin Local Centre, Hollywoodrath, Dublin 15		
Client: Glenveagh Homes Ltd.		
Drawing Title: Block B Sections		
Drawing No.: 19072C-OMP-BB-ZZ-DR-A-3000		

Source File: 19072C-OMP-BB-ZZ-DR-A-3000.dwg