


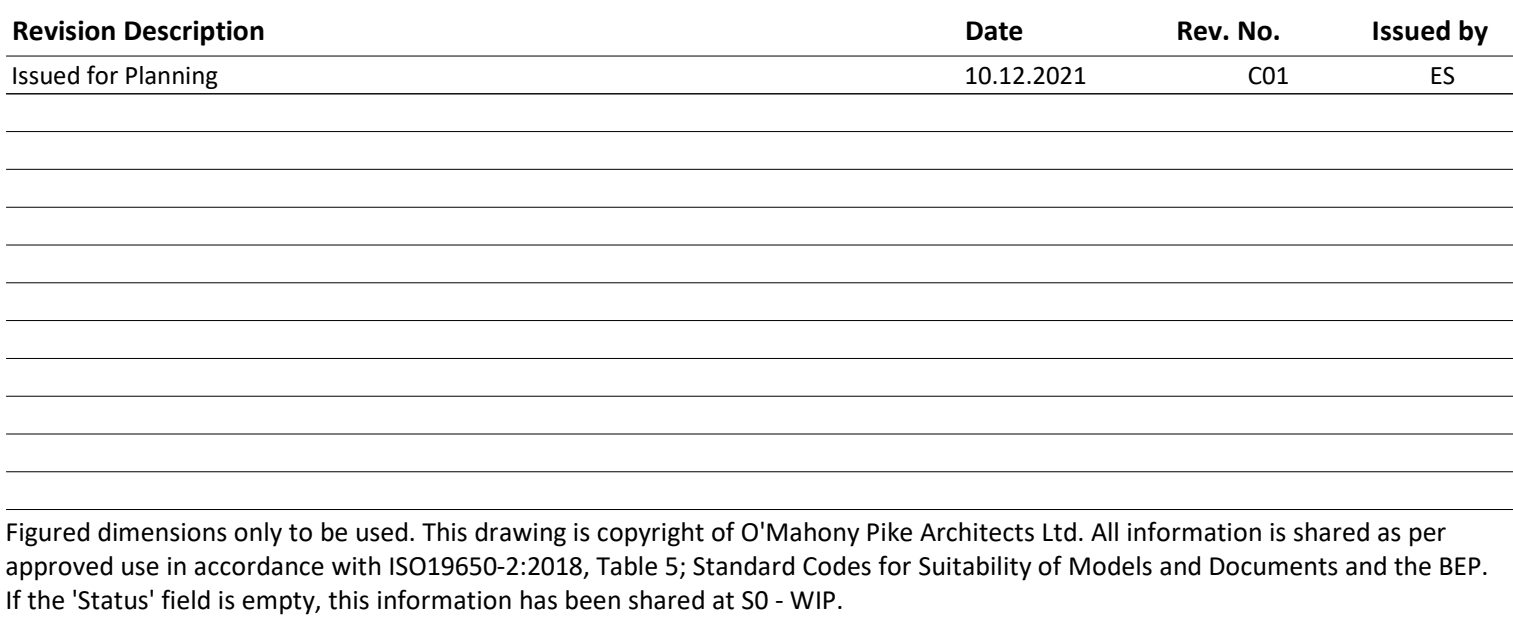



architecture | urban design

email: info@omahonypike.com

tel: +353 1 202 7400

fax: +353 1 283 0822

www.omahonypike.com

Dublin

The Chapel
Mount St. Anne's
Milltown, Dublin 6
D06 XN52 Ireland

Cork

One South Mall
Cork City
Co. Cork
T12 CCN3 Ireland

Project Code: 19072C

Project Lead: JS

Drawn By: ES

Job No.: 19072C

Purpose: Planning

Scale @ A1: 1 : 200

Date: 10.12.2021

Revision: C01

Status: A3

Project:

Location:

Client:

Lands at Hollystown-Kilmartin

Kilmartin Local Centre, Hollywoodrath, Dublin 15

Glenveagh Homes Ltd.

Drawing Title:

Drawing No.:

Block B and C - Level 00

19072C-OMP-BBC-00-DR-A-1000