


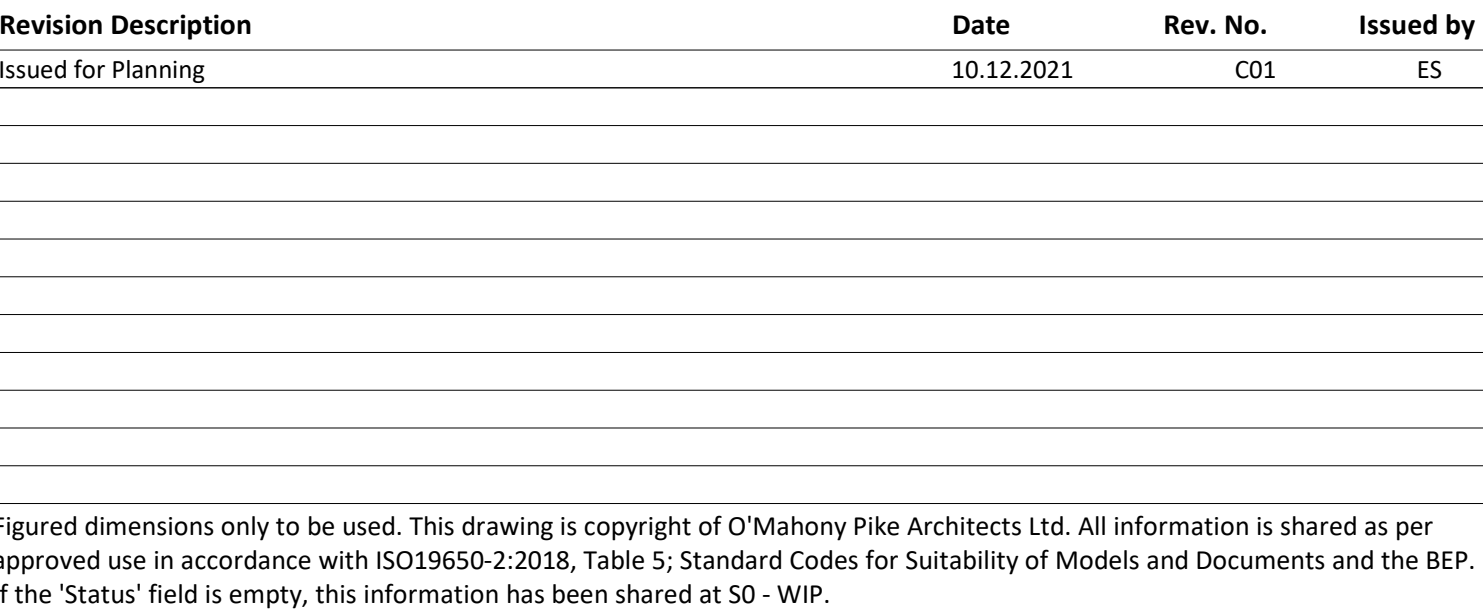

o'mahony pike

Project: Lands at Hollystown-Kilmartin
Location: Kilmartin Local Centre, Hollywoodrath, Dublin 15
Client: Glenveagh Homes Ltd.

Project Code:	19072C	Scale @ A1:	1 : 200
Project Lead:	JS	Date:	10.12.2021
Drawn By:	ES	Revision:	C01
Job No.:	19072C	Status:	A3
Purpose:	Planning		