



① Site Section A-A - Existing
1:500

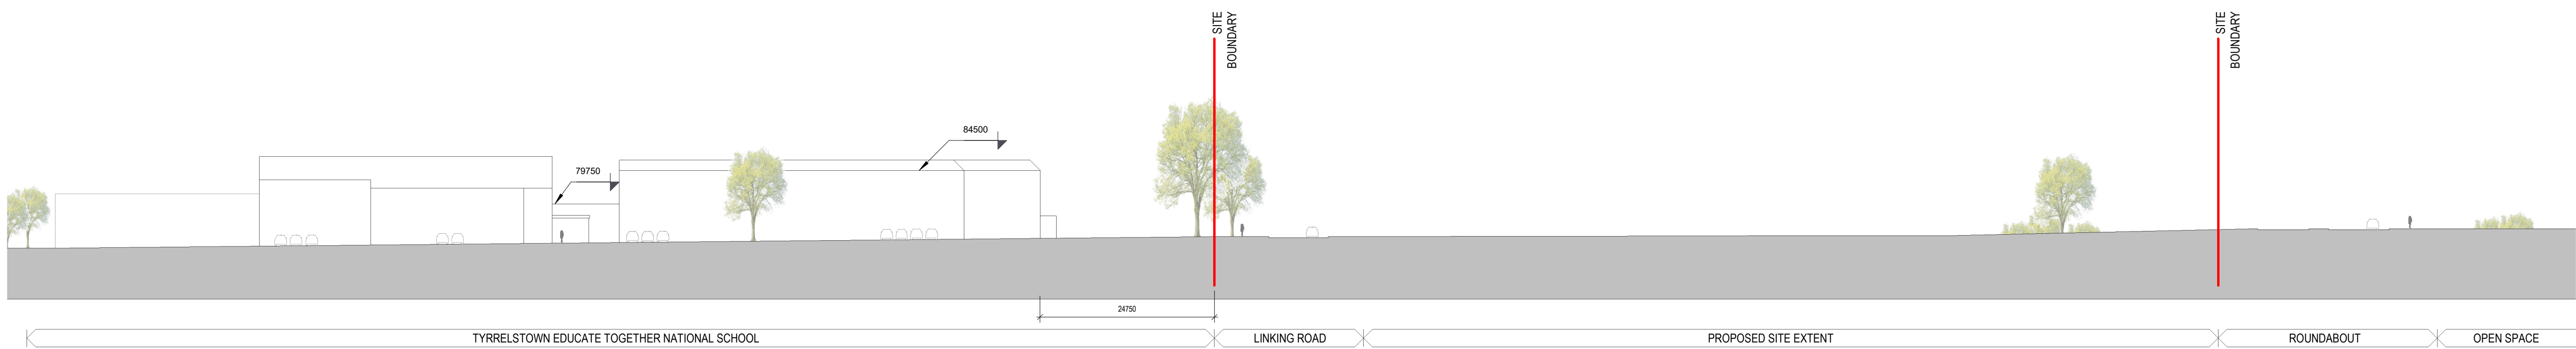

② Site Section A-A - Proposed
1:500




③ Site Section B-B - Existing
1:500

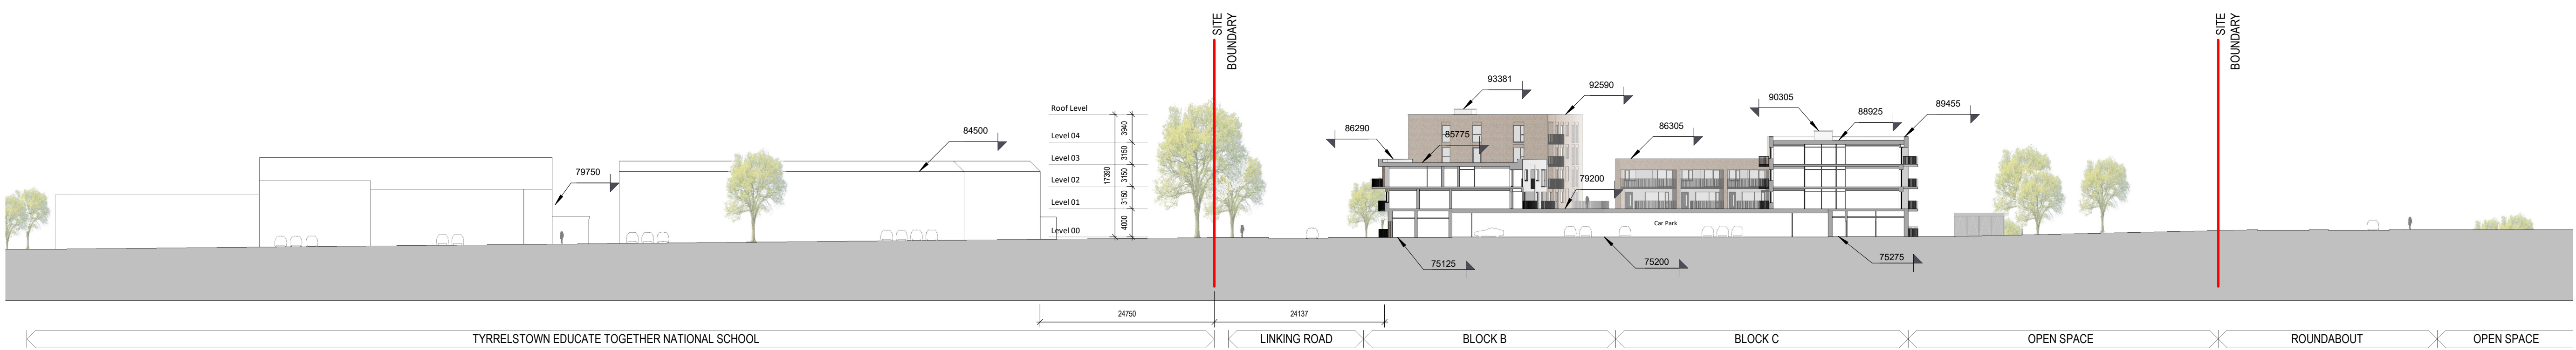

④ Site Section B-B - Proposed
1:500

Site Sections A-A & B-B

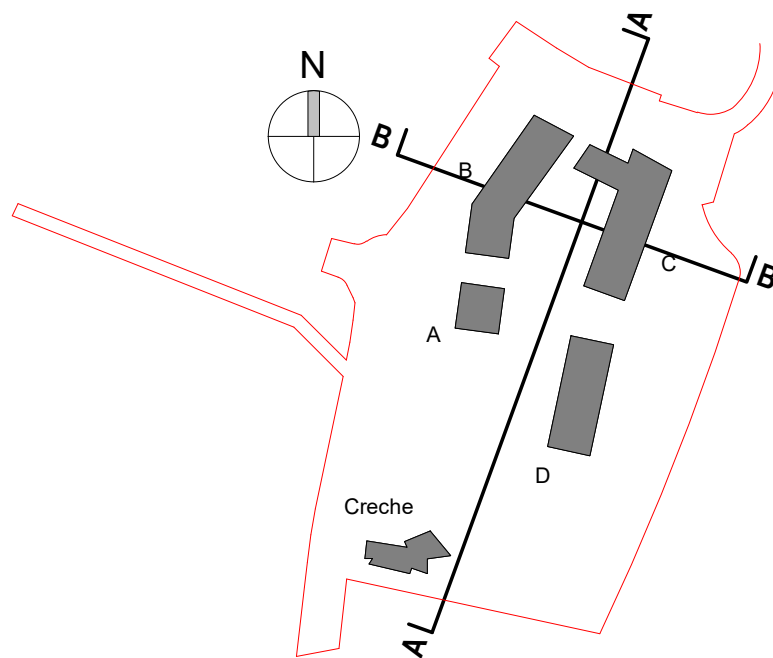

Revision Description	Date	Rev. No.	Issued by
Issued for Planning	10.12.2021	C01	ES

architecture urban design Dublin tel: +353 1 202 7400 fax: +353 1 202 0822 www.omahonypike.com	omahony pike The Chapel Mount St. Anne's Cork City Co. Cork D06 XN52 Ireland	Project: Lands at Hollystown-Kilmartin Location: Kilmartin Local Centre, Hollywoodrath, Dublin 15 Client: Glenveagh Homes Ltd.	Project Code: 19072C Project Lead: JS Drawn By: ES Job No.: 19072C Purpose: Planning	Scale @ A0: 1:500 Date: 10.12.2021 Revision: C01 Status: A3
---	--	---	---	--

Drawing Title: Site Sections A-A & B-B
Drawing No.: 19072C-OMP-ZZ-ZZ-DR-A-3000

Source Ref: 19072C-OMP-ZZ-ZZ-DR-A-3000-01