



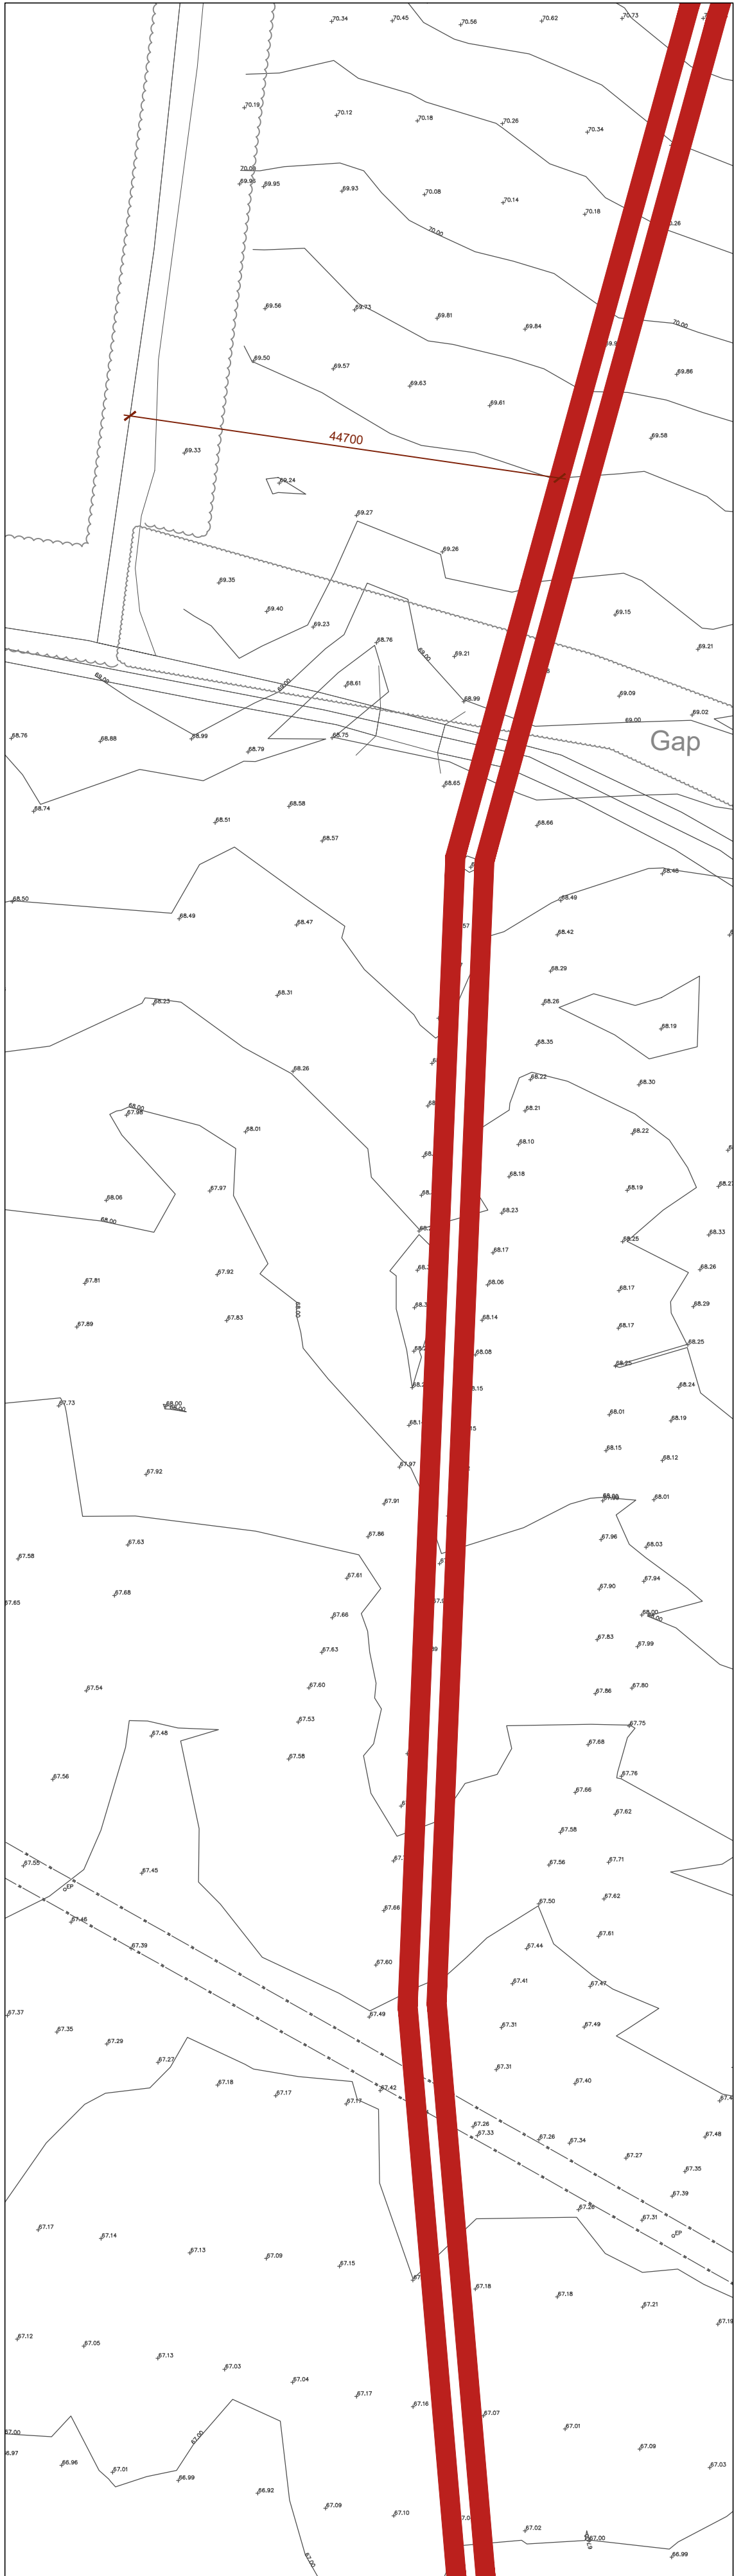

DO NOT SCALE. WORK TO FIGURED DIMENSIONS ONLY.
ALL EXISTING DIMENSIONS TO BE CHECKED ON SITE.
DRAWN ON AUTOCAD R2004 AT DEADY GAHAN ARCHITECTS LTD
LAYERS ON THIS DRAWING COMPLY WITH BS 1192: PART 5

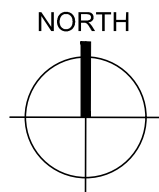

EXISTING AND PROPOSED SITE
LAYOUT PLAN - Part J1



SITE BOUNDARY

date	rev	name	chk	note
03.12.21	P1	AV	EJG	ISSUE FOR PLANNING

DEADY GAHAN

DG

ARCHITECTS

EASTGATE VILLAGE, LITTLE ISLAND, CORK
T: 021 4355016 W: WWW.DGARCHITECTS.IE
EMAIL: INFO@DGARCHITECTS.IE

Project
LANDS AT HOLLYSTOWN - KILMARTIN
HOLLYSTOWN SITES 2 & 3

Drawing title EXISTING AND PROPOSED SITE LAYOUT PLAN Part J - J1			
Scale 1:500 @ A1	Drawn AV	Checked EJG	Date 24.11.2020
Project No. 20152	Drg. No. 20152-P-0002J		Revision P1
☐ Information \ Comments			Tender ☐
☒ Planning			Construction ☐

EXISTING AND PROPOSED SITE
LAYOUT PLAN - Part J
SCALE 1:500 @ A1