




DO NOT SCALE. WORK TO FIGURED DIMENSIONS ONLY.
 ALL EXISTING DIMENSIONS TO BE CHECKED ON SITE.
 DRAWN ON AUTOCAD R2004 AT DEADY GAHAN ARCHITECTS LTD
 LAYERS ON THIS DRAWING COMPLY WITH BS 1192: PART 5

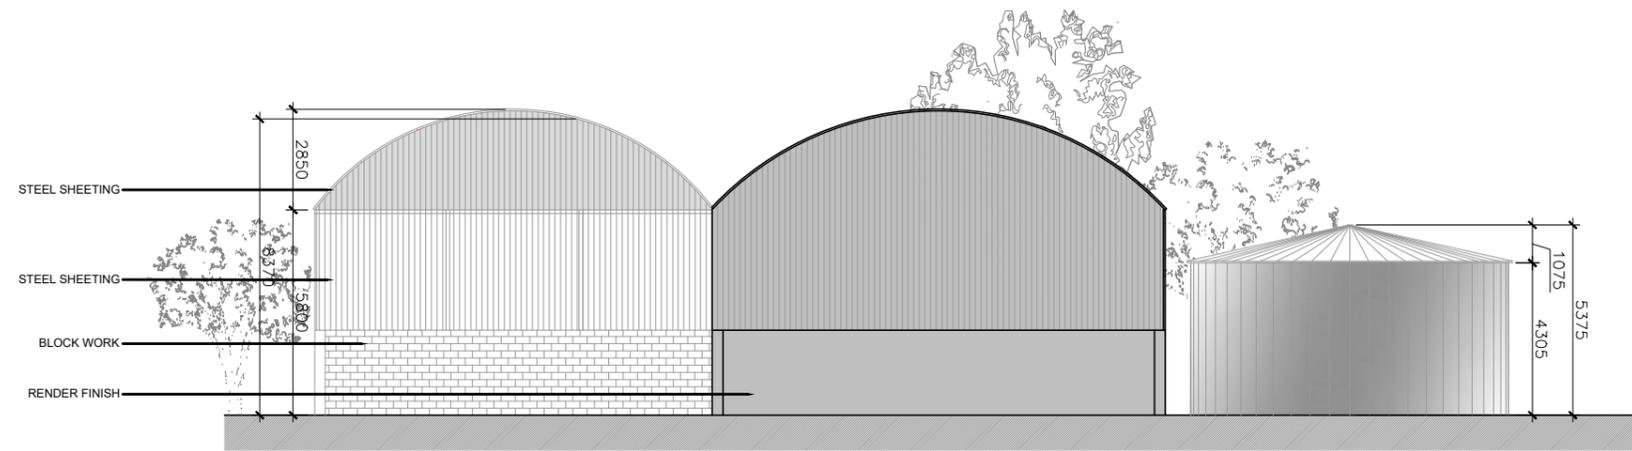

EXISTING BUILDING TO BE DEMOLISHED
 ELEVATION B
 SCALE 1:200 @ A3

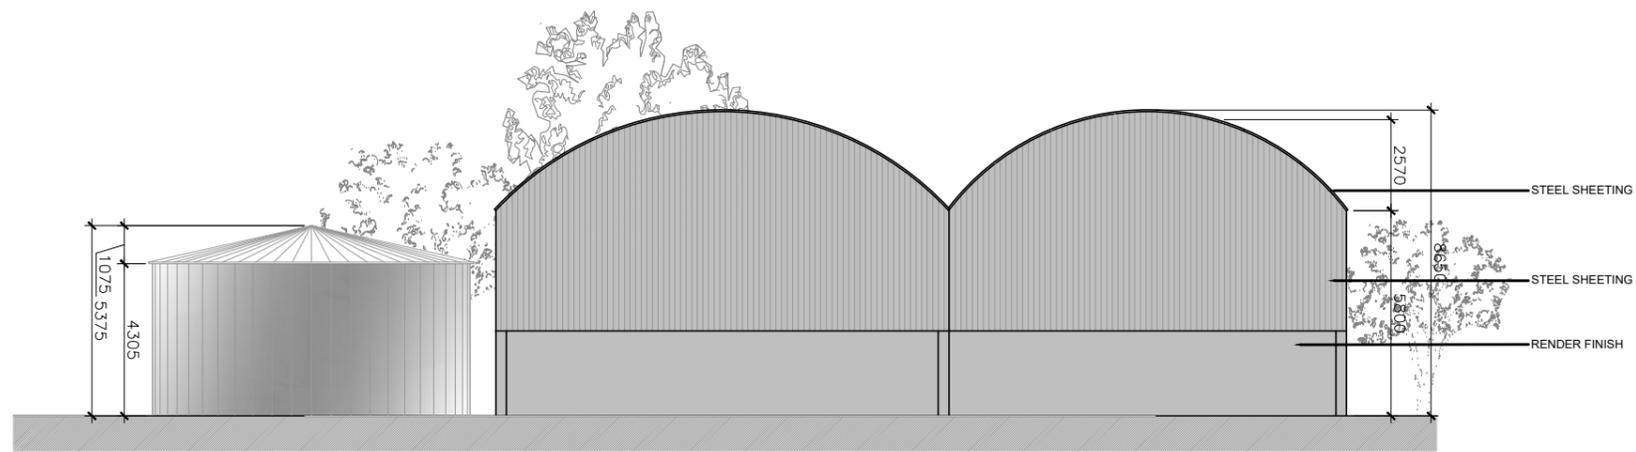


EXISTING BUILDING TO BE DEMOLISHED
 ELEVATION C
 SCALE 1:200 @ A3

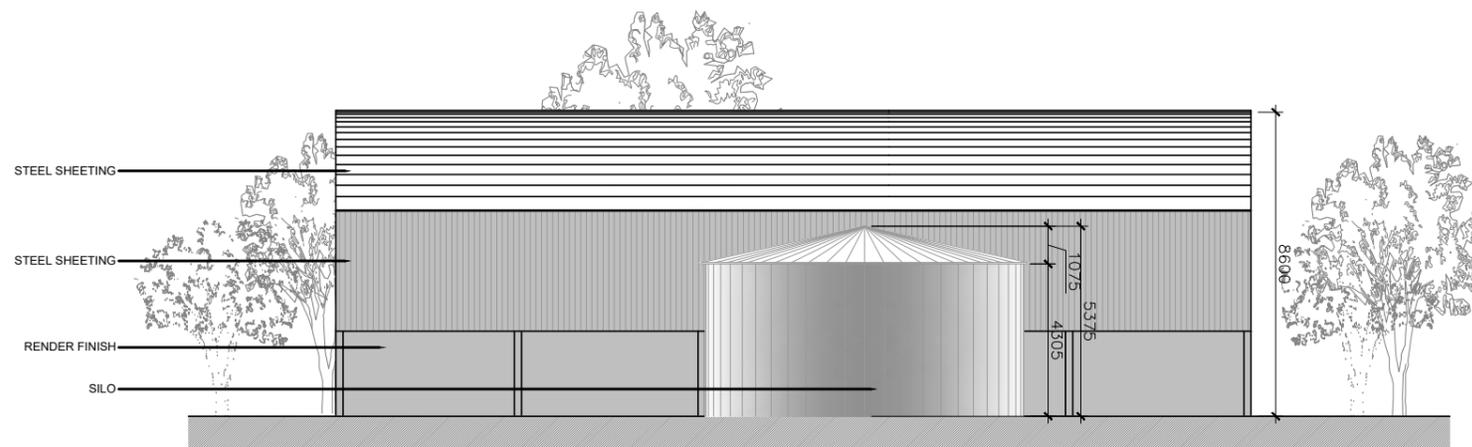

EXISTING BUILDING TO BE DEMOLISHED
 ELEVATION D
 SCALE 1:200 @ A3

date	rev	name	chk	note
03.12.21	P1	AV	EJG	ISSUE FOR PLANNING

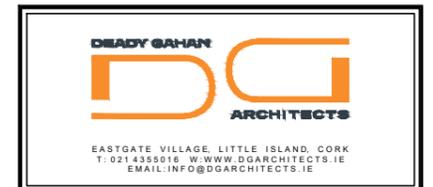

Project
 LANDS AT HOLLYSTOWN - KILMARTIN
 HOLLYSTOWN SITES 2 & 3

Drawing title
 EXISTING BUILDING TO BE DEMOLISHED
 ELEVATION B - C - D

Scale 1:200 @ A3	Drawn AV	Checked EJG	Date 26.03.2021
Project No. 20152	Fig. No. 20152-P-0021B	Revision P1	

<input type="checkbox"/> Information \ Comments	<input type="checkbox"/> Tender
<input checked="" type="checkbox"/> Planning	<input type="checkbox"/> Construction