
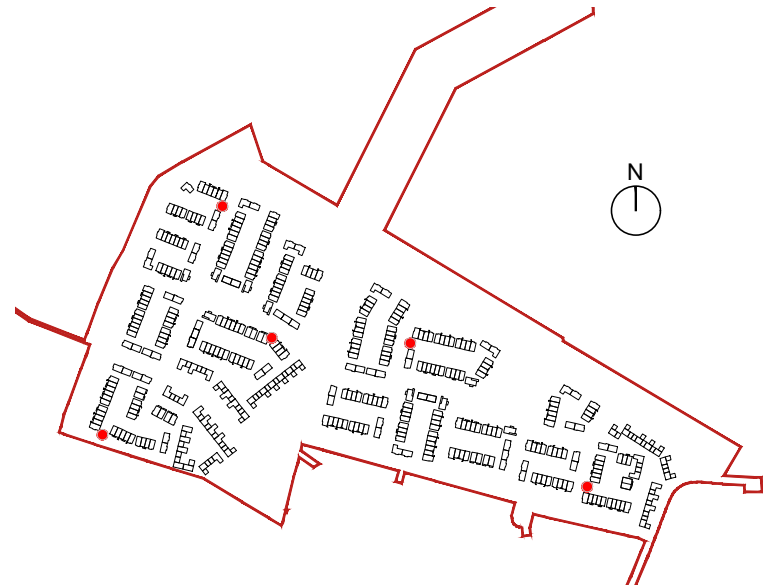


ESB SUBSTATION

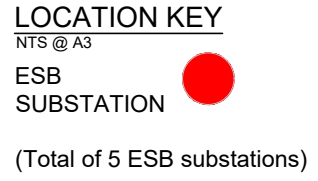

date	rev	name	chk	note
07.12.21	P1	AL	EJG	ISSUED FOR PLANNING

DEADY GAHAN
DG
ARCHITECTS

EASTGATE VILLAGE, LITTLE ISLAND, CORK
T: 021 4355016 W: WWW.DGARCHITECTS.IE
EMAIL: INFO@DGARCHITECTS.IE

Project
LANDS AT HOLLYSTOWN - KILMARTIN
HOLLYSTOWN SITES 2 & 3

Drawing title ESB SUBSTATION PLAN, ELEVATIONS & SECTION			
Scale 1:50@A3	Drawn AV	Checked EJG	Date 10.11.2021
Project No. 20152	Drg. No. 20152/P/0022		Revision P1
<input type="checkbox"/> Information \ Comments			Tender <input type="checkbox"/>
<input checked="" type="checkbox"/> Planning			Construction <input type="checkbox"/>