

Quantitative Standards Compliance Matrix - 3 Bed 5 Person House													
Standards	Min Floor Area	Min Living Room Area	Aggregate Living Area	Min Living Room Width	Min Storage Area	Aggregate Bedroom Area	Master Bed Size	Double Bed Size	Double Bed Width	Single Bed Size	Single Bed Width	Parking Spaces	Private Open Space
Quality Housing / Fingal Standards	92.0m ²	13.0m ²	34.0m ²	3.8m	5.0m ²	32.0m ²	13.0m ²	11.4m ²	2.8m	. 7.1m²	2.1m	-	60.0m ²
Standard Provided	103m²	19.0m ²	36.6m ²		8.8m ²	32.0m ²	13.1m ²	11.4m ²		7.4m ²		2	63m ²
References Quality Housing For Sustainable (Communities - 2007	Notes: **Private Open Space	includes ground floor	and upper level terraces	s. Ground floor private	open space will vary bet	ween plots.						

Area	
Level 0 Level 1 Level 2	51m ² 52m ²
TOTAL Glenveagh 3	103m ² bed target area:

a	Quantity
el 0 51m² el 1 52m² el 2	1
AL 103m ² eagh 3 bed target area: 2.114m ² & 125m ²	
measured according to RICS	

400 * *	5000	400	6000
	Living Room 19.00 m² Study 3.57 m² WC/Utility 2.46 m² Main Entran		Garden 31.89 m²
Edgo House			į
±age House	3b5p_Level 0_V1d		

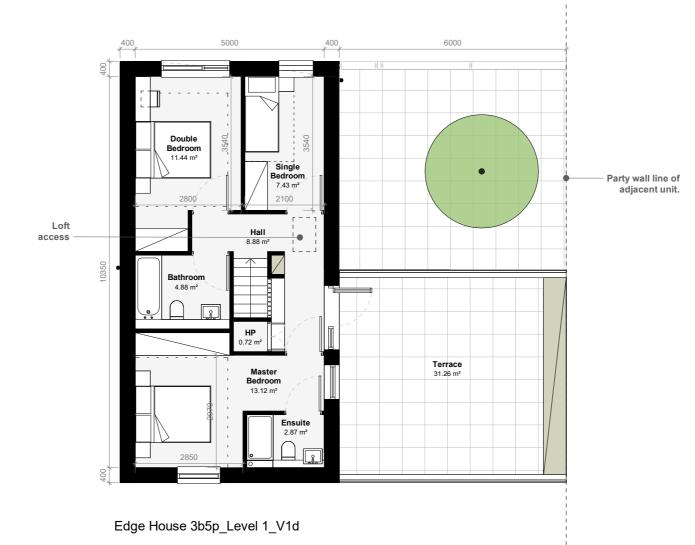


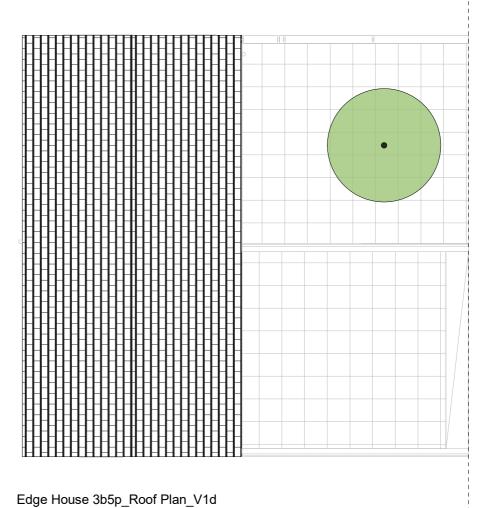


Plot 390

This drawing is copyright Proctor and Matthews Architects and must not be copied in whole or part

- Architects and must not be copied in whole or part without prior consent.
 2. Do not scale from this drawing.
 3. Refer to drawing number.
 4. This drawing is to be read in conjunction with all other relevant architects and engineer's drawings.
 5. All dimensions to be checked on site prior to commencement of works and any discrepancies are to be checked with the architect immediately.
 6. Unless otherwise stated all dimensions are in mm.

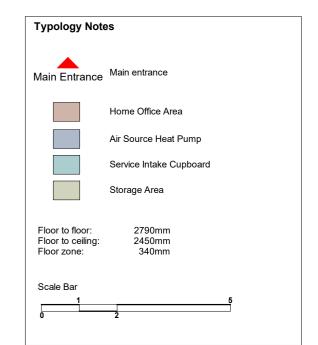

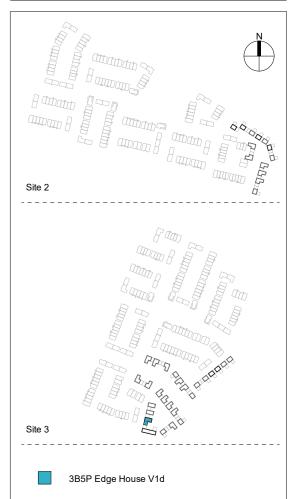

P02	08.12.21	For Planning	LG
P01	26.10.21	For Planning	LG
/	19.03.21	For Planning	HS
rev	date	description	dw

client Glenveagh

project A496 Lands at Hollystown-Kilmartin

status S4 - Suitable for stage approval

drawing title 3 Bed 5 Person 2 Storey Edge House (Side by Side Parking) V1d - Plans

drawing no A496-PMA-XX-XX-DR-A-1004

project no - originator - volume - level - type - role - number scale 1:100 date 15/03/21 drawn MCG original A2 revision P02 checked CM

Proctor & Matthews Architects

address 7 Blue Lion Place, 237 Long Lane, London SE1 4PU telephone +44 (0)20 7378 6695

fax +44 (0)20 7378 1372 email info@proctorandmatthews,com website www.proctorandmatthews,com