

© COPYRIGHT OF THIS DRAWING IS RESERVED BY DBFL CONSULTING ENGINEERS. NO PART SHALL BE REPRODUCED OR TRANSMITTED WITHOUT THEIR WRITTEN PERMISSION.







NO CHANGES OF WHATSOEVER NATURE ARE TO BE MADE TO ANY DETAILS SET OUT OR CONTAINED IN ANY DBFL SPECIFICATIONS OR DRAWINGS UNLESS THE EXPRESS CONSENT HAS BEEN OBTAINED IN ADVANCE, IN WRITING, FROM DBFL.

NOTES:

- ALL DRAWINGS TO BE CHECKED BY CONTRACTOR ON SITE AND ENGINEER INFORMED OF DISCREPANCIES BEFORE WORK COMMENCES
- ALL LEVELS ARE IN METRES AND ARE RELATED TO ORDNANCE DATUM
- CONTRACTOR SHALL SATISFY HIMSELF AS TO THE ACCURACY OF PAVEMENT LEVELS ON SITE PRIOR TO COMMENCEMENT OF WORKS ON SITE
- ALL WORKS TO BE CONSTRUCTED IN ACCORDANCE WITH THE NRA SPECIFICATION FOR ROAD WORKS UNLESS NOTED OTHERWISE
- THIS DRAWING IS FOR PLANNING PURPOSES ONLY
- MANHOLE COVER LEVELS ARE TO CONFORM WITH FINISHED ROAD AND PATH LEVELS
- WHERE COVER TO PIPE IS LESS THAN 1200mm (ROAD/PATH/VERGE) OR 900mm (OPEN SPACE) SURROUND PIPE IN MINIMUM 150mm CONCRETE

KEY

----- EXISTING GROUND PROFILE
———— PROPOSED GROUND PROFILE

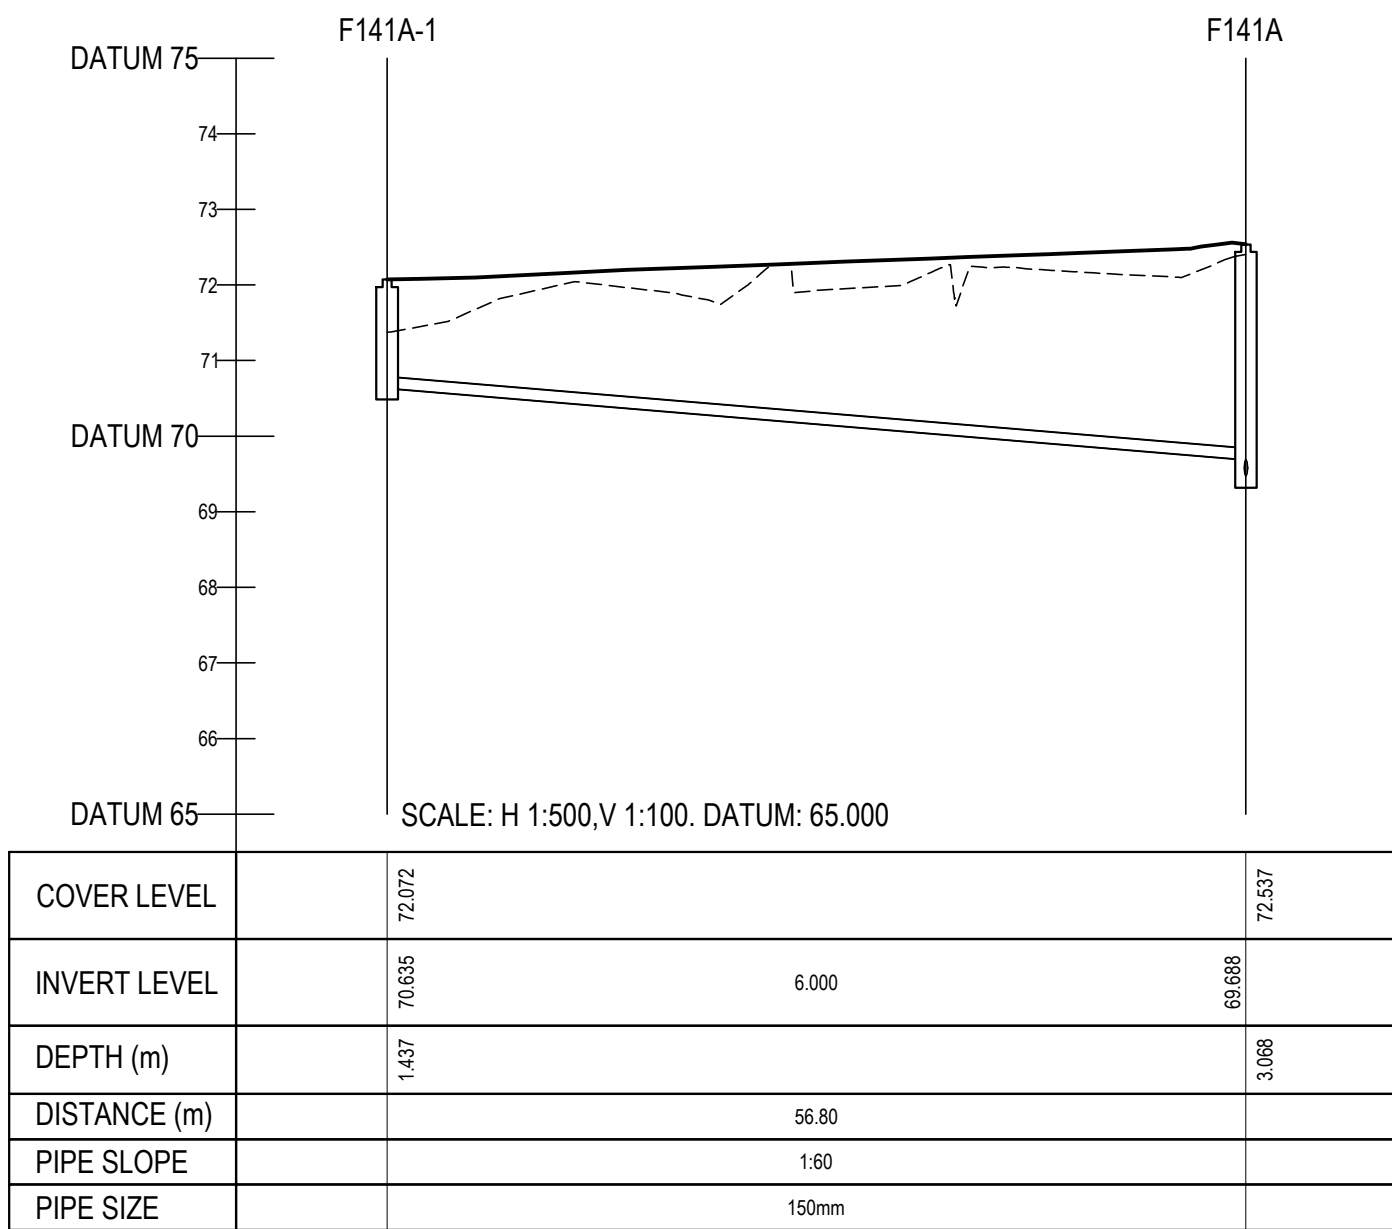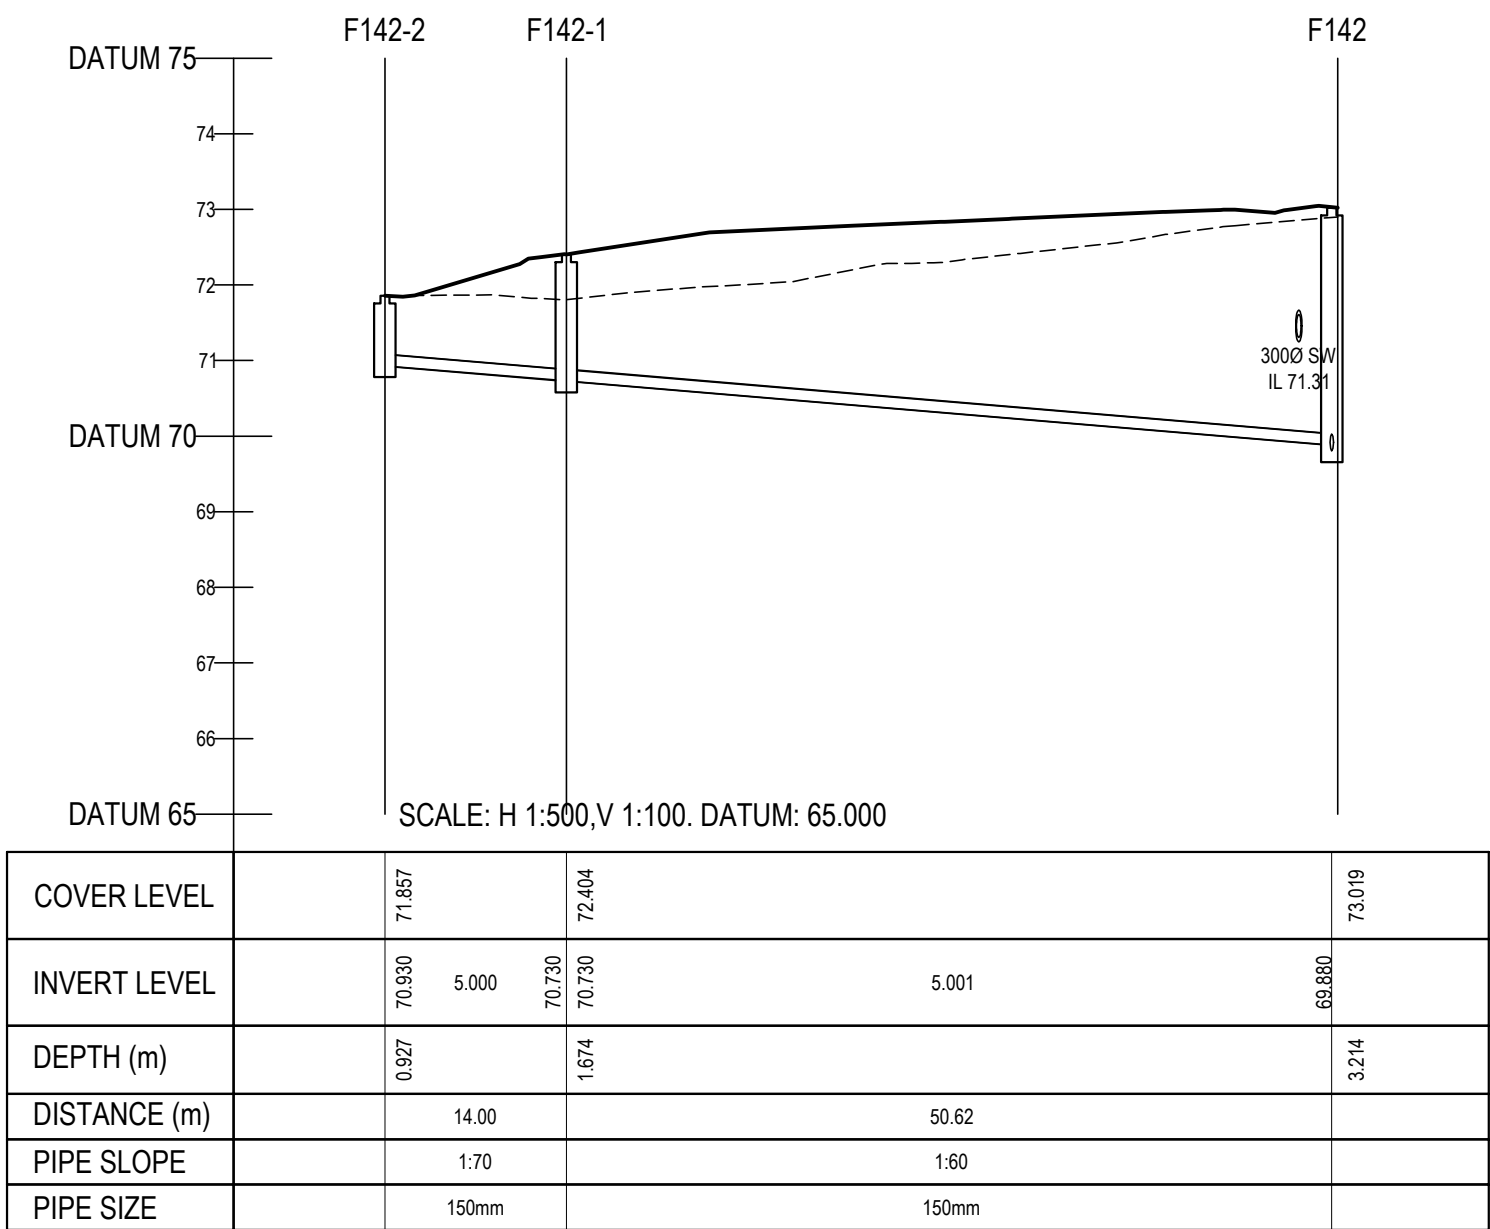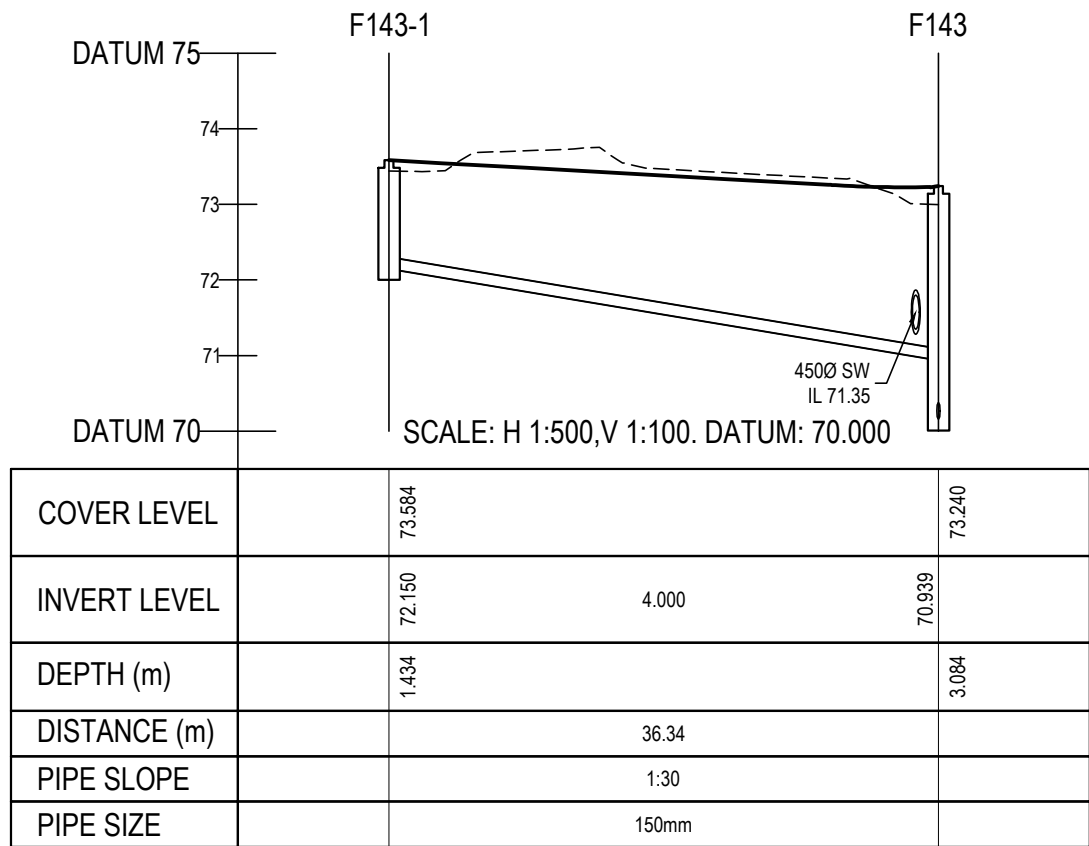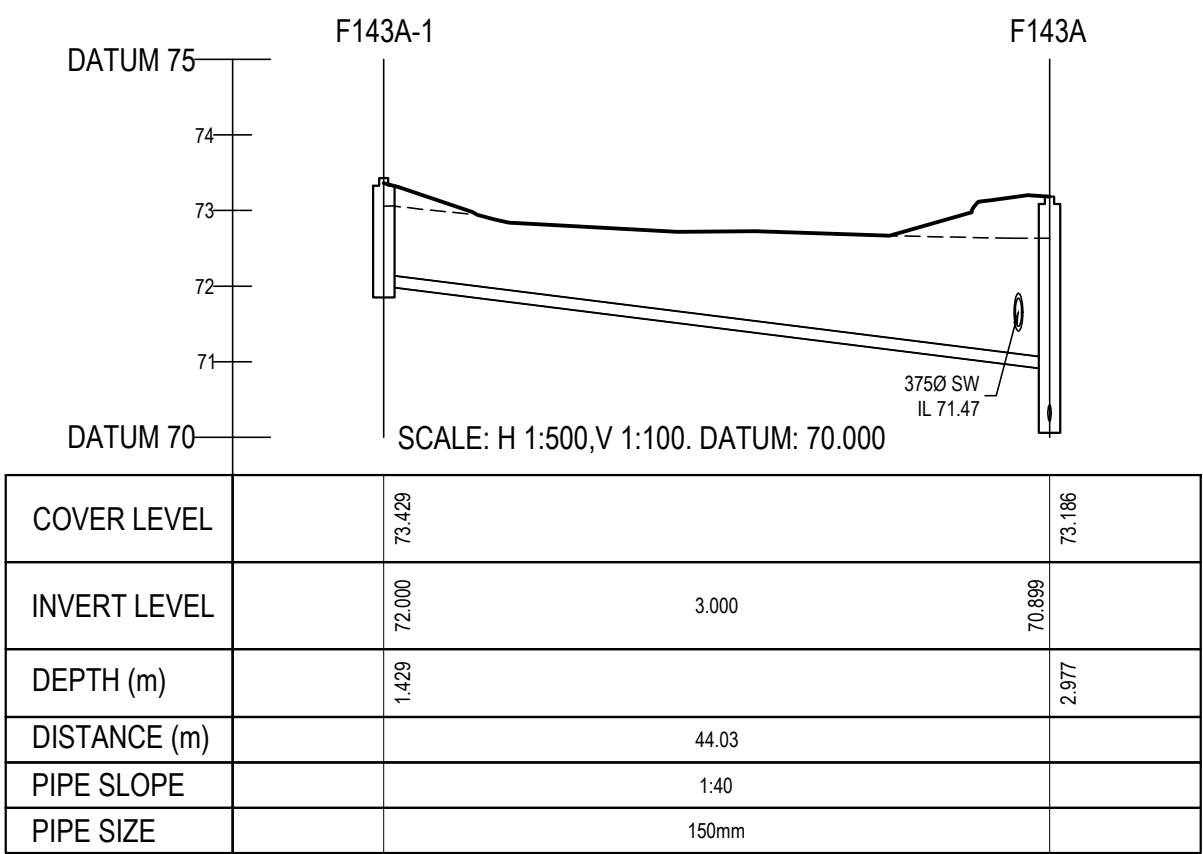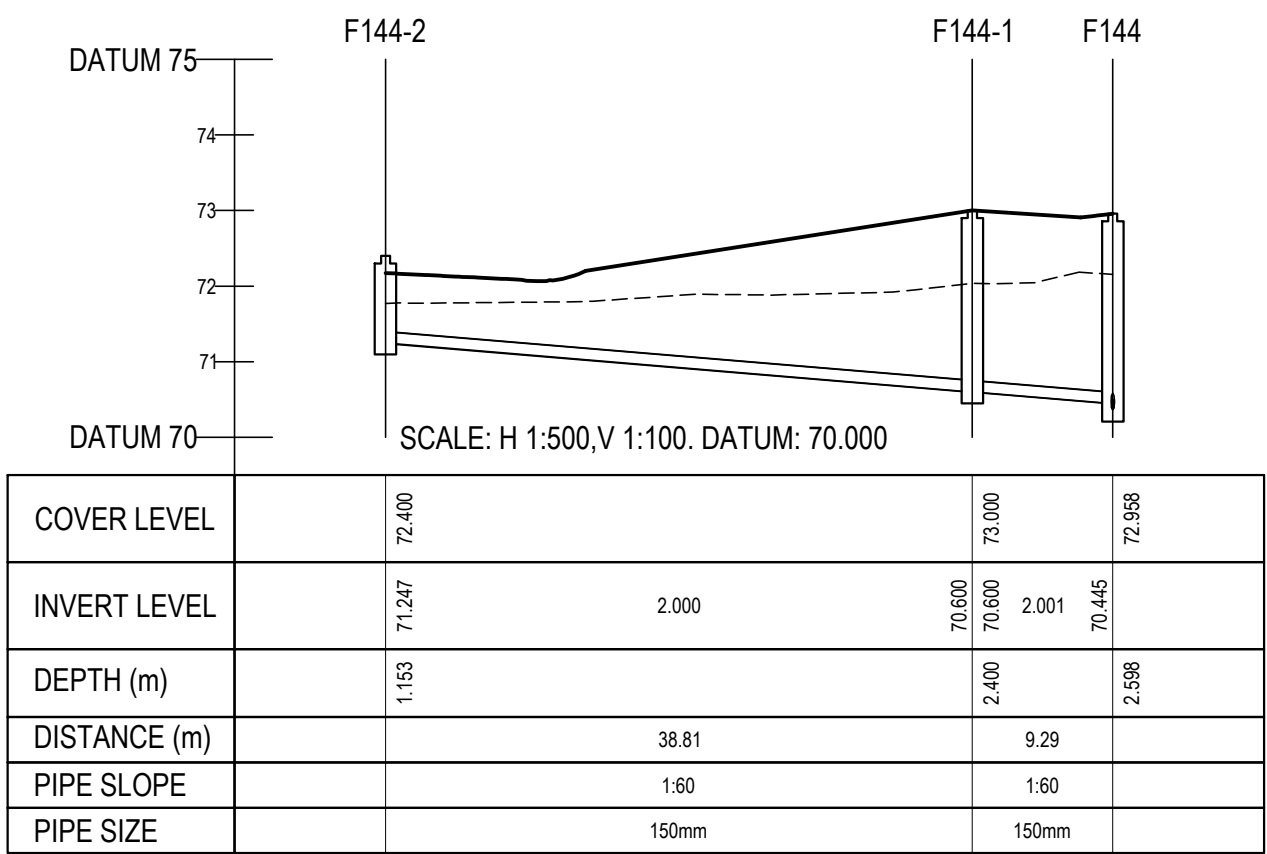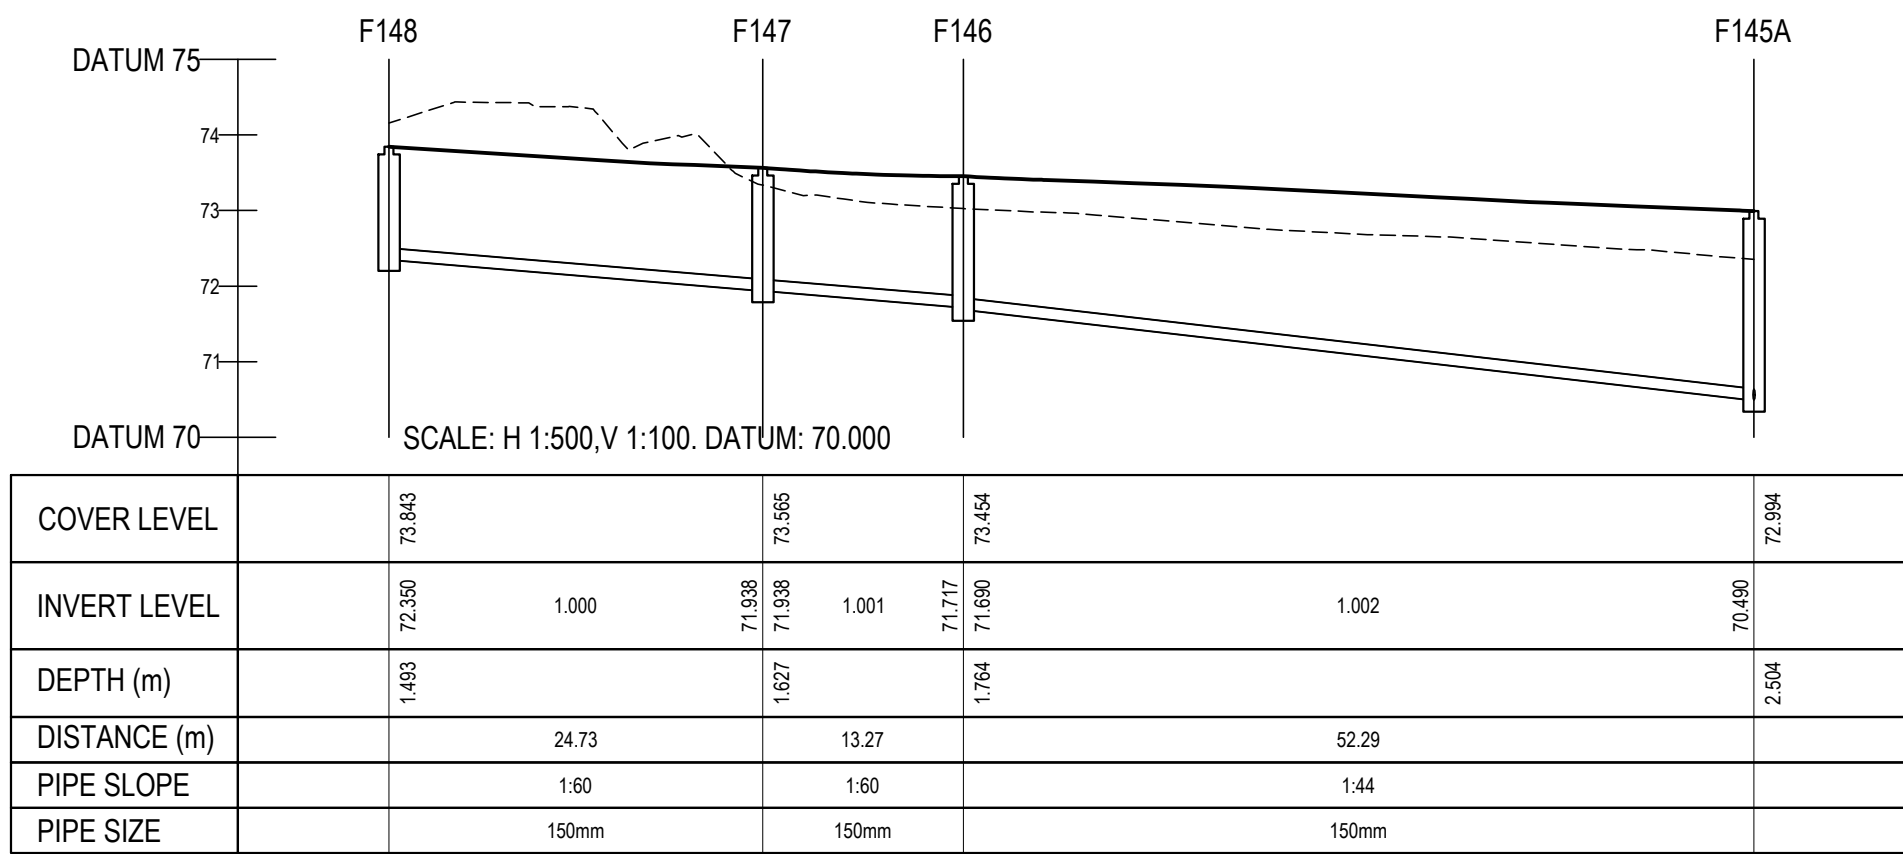

P01	13.12.21	STAGE 3 SHD PLANNING	GMC	BCM
rev	date	description	by	chkd.
client approval				
		A - Approved		
		B - Approved with comments		
		C - Do not use		

suitability	issue purpose
SO - WORK IN PROGRESS	PLANNING

DBFL Consulting Engineers
Civil, Structural & Transportation Engineering
www.dbfl.ie

DUBLIN OFFICE: Ormond House, Upper Ormond Quay, Dublin 7, D07 WY04
PHONE +353 1 460 4000
CORK OFFICE: Phoenix House, Monahan Road, Cork, T12 H1XV
PHONE +353 (0) 21 2204538
WATERFORD OFFICE: Suite 8b The Arkum, Marlboro Gate, Canada Street, Waterford, X91 W028
PHONE +353 51 908 500

project ref.

RESIDENTIAL DEVELOPMENT
HOLLYSTOWN

drawing title

LONGITUDINAL SECTIONS THROUGH
FOUL SEWER SHEET 4

client

GLENVEAGH HOMES LIMITED

designed by	author	scale	sheet size
BCM	GMC	H 1:500, V 1:100	A1
drawing no.	revision		
170182-DBFL-FW-SP-DR-C-3004	P01		