

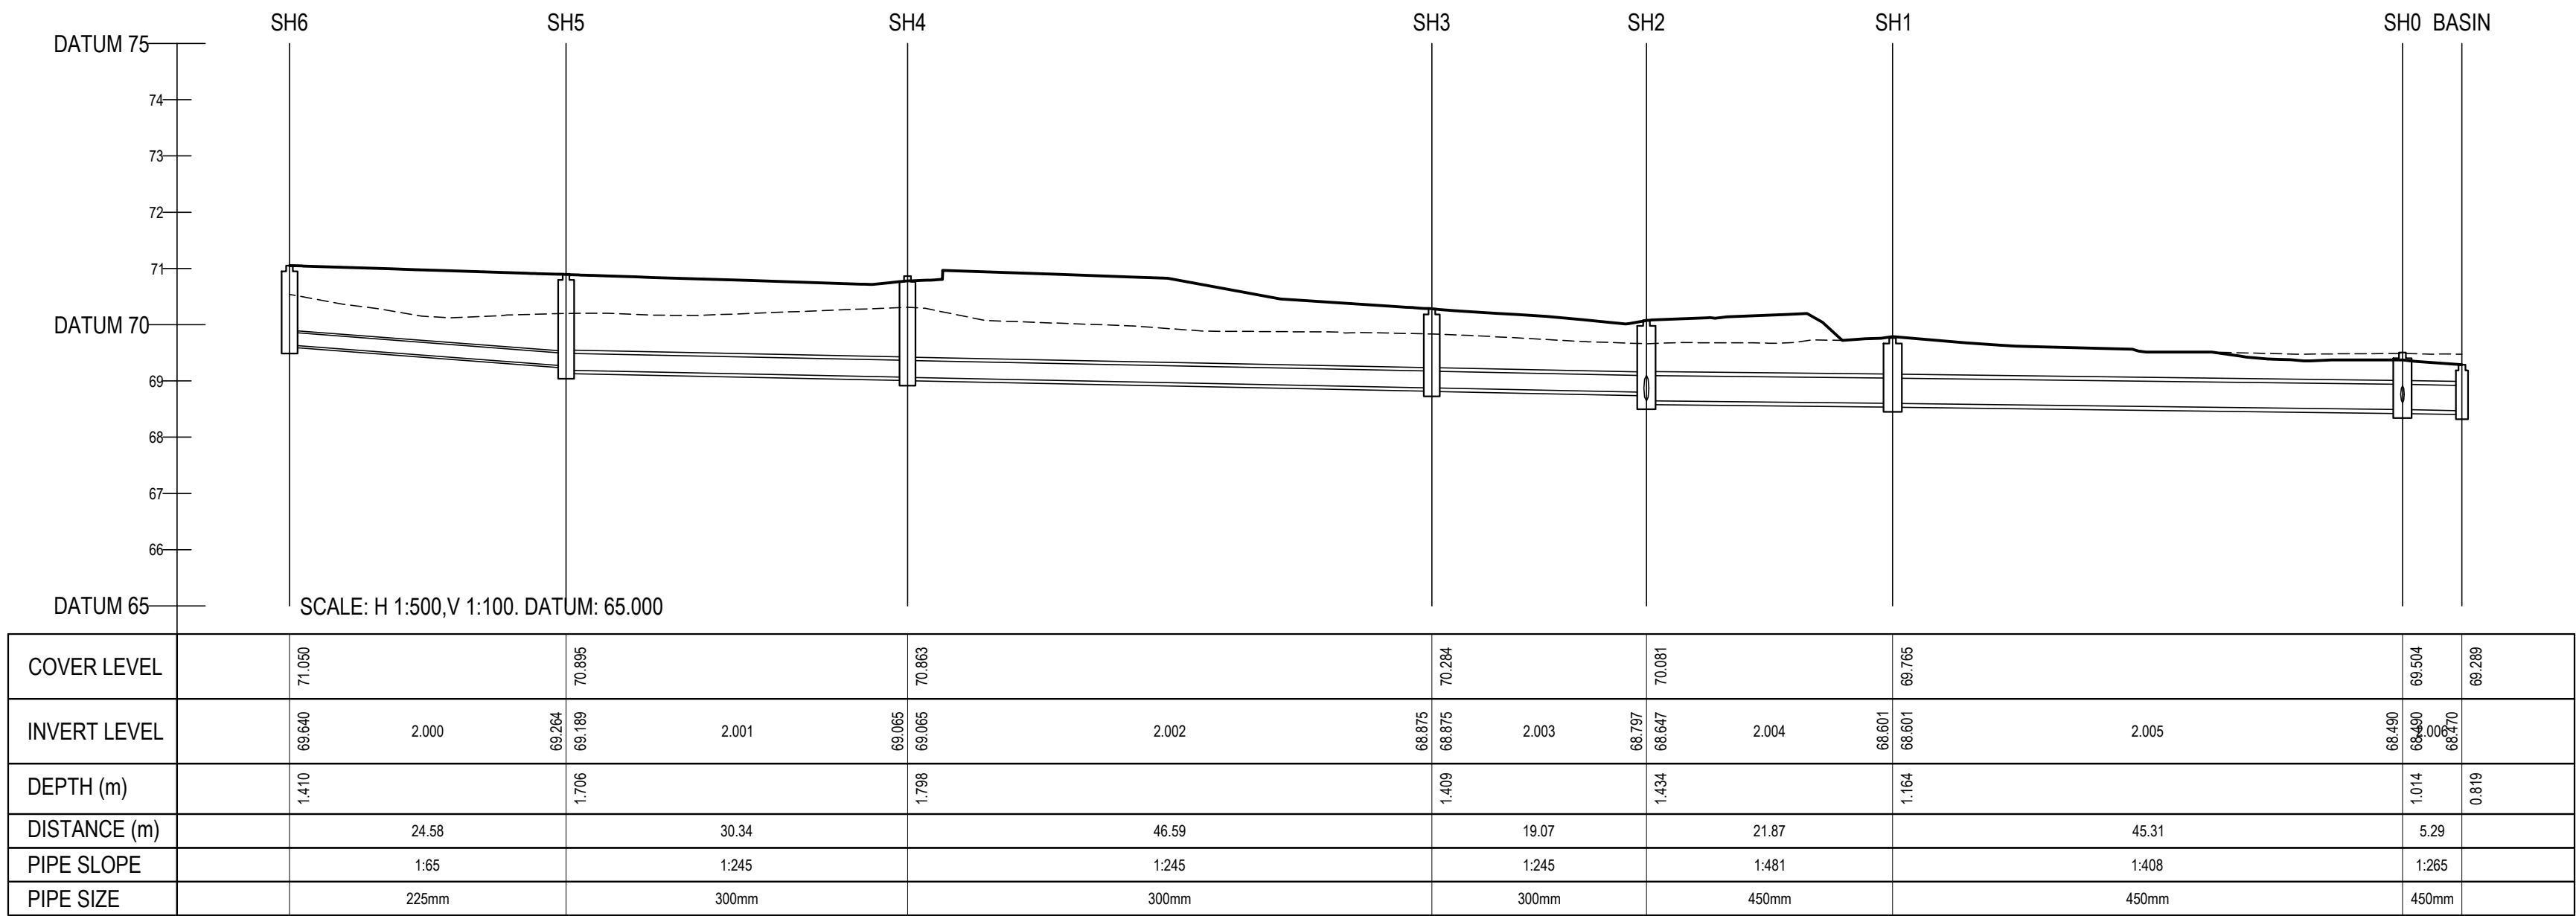
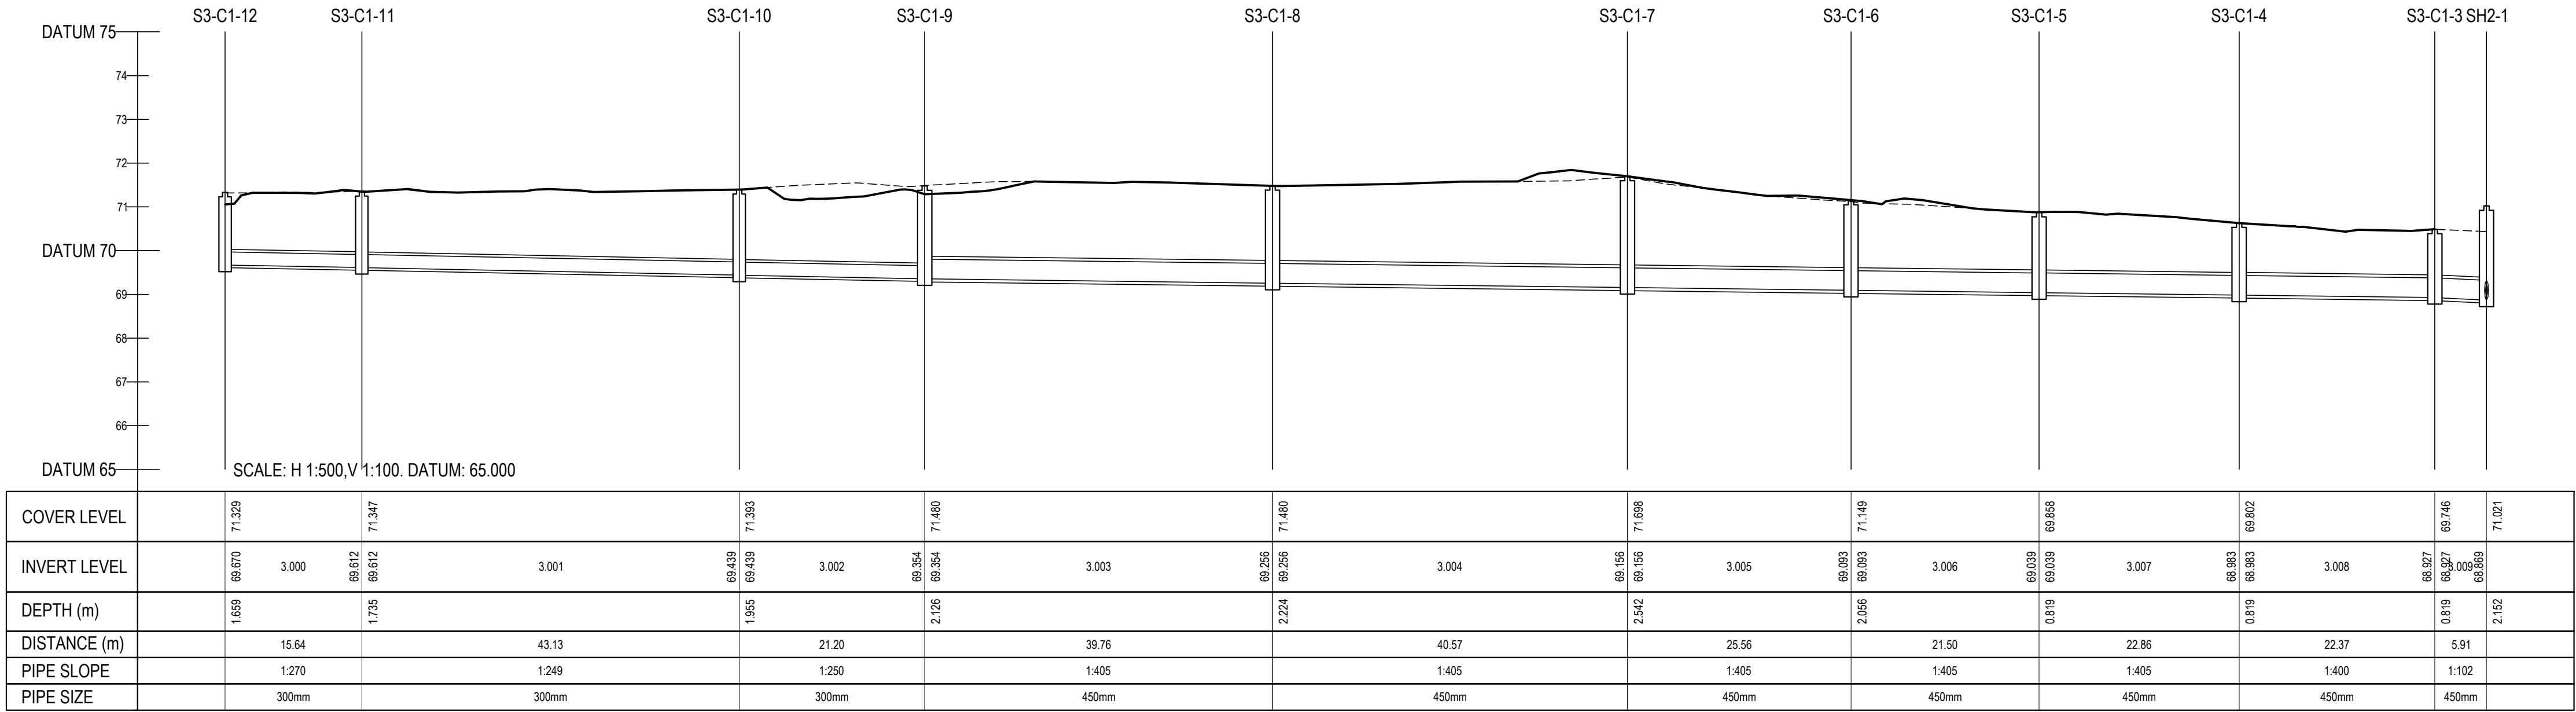


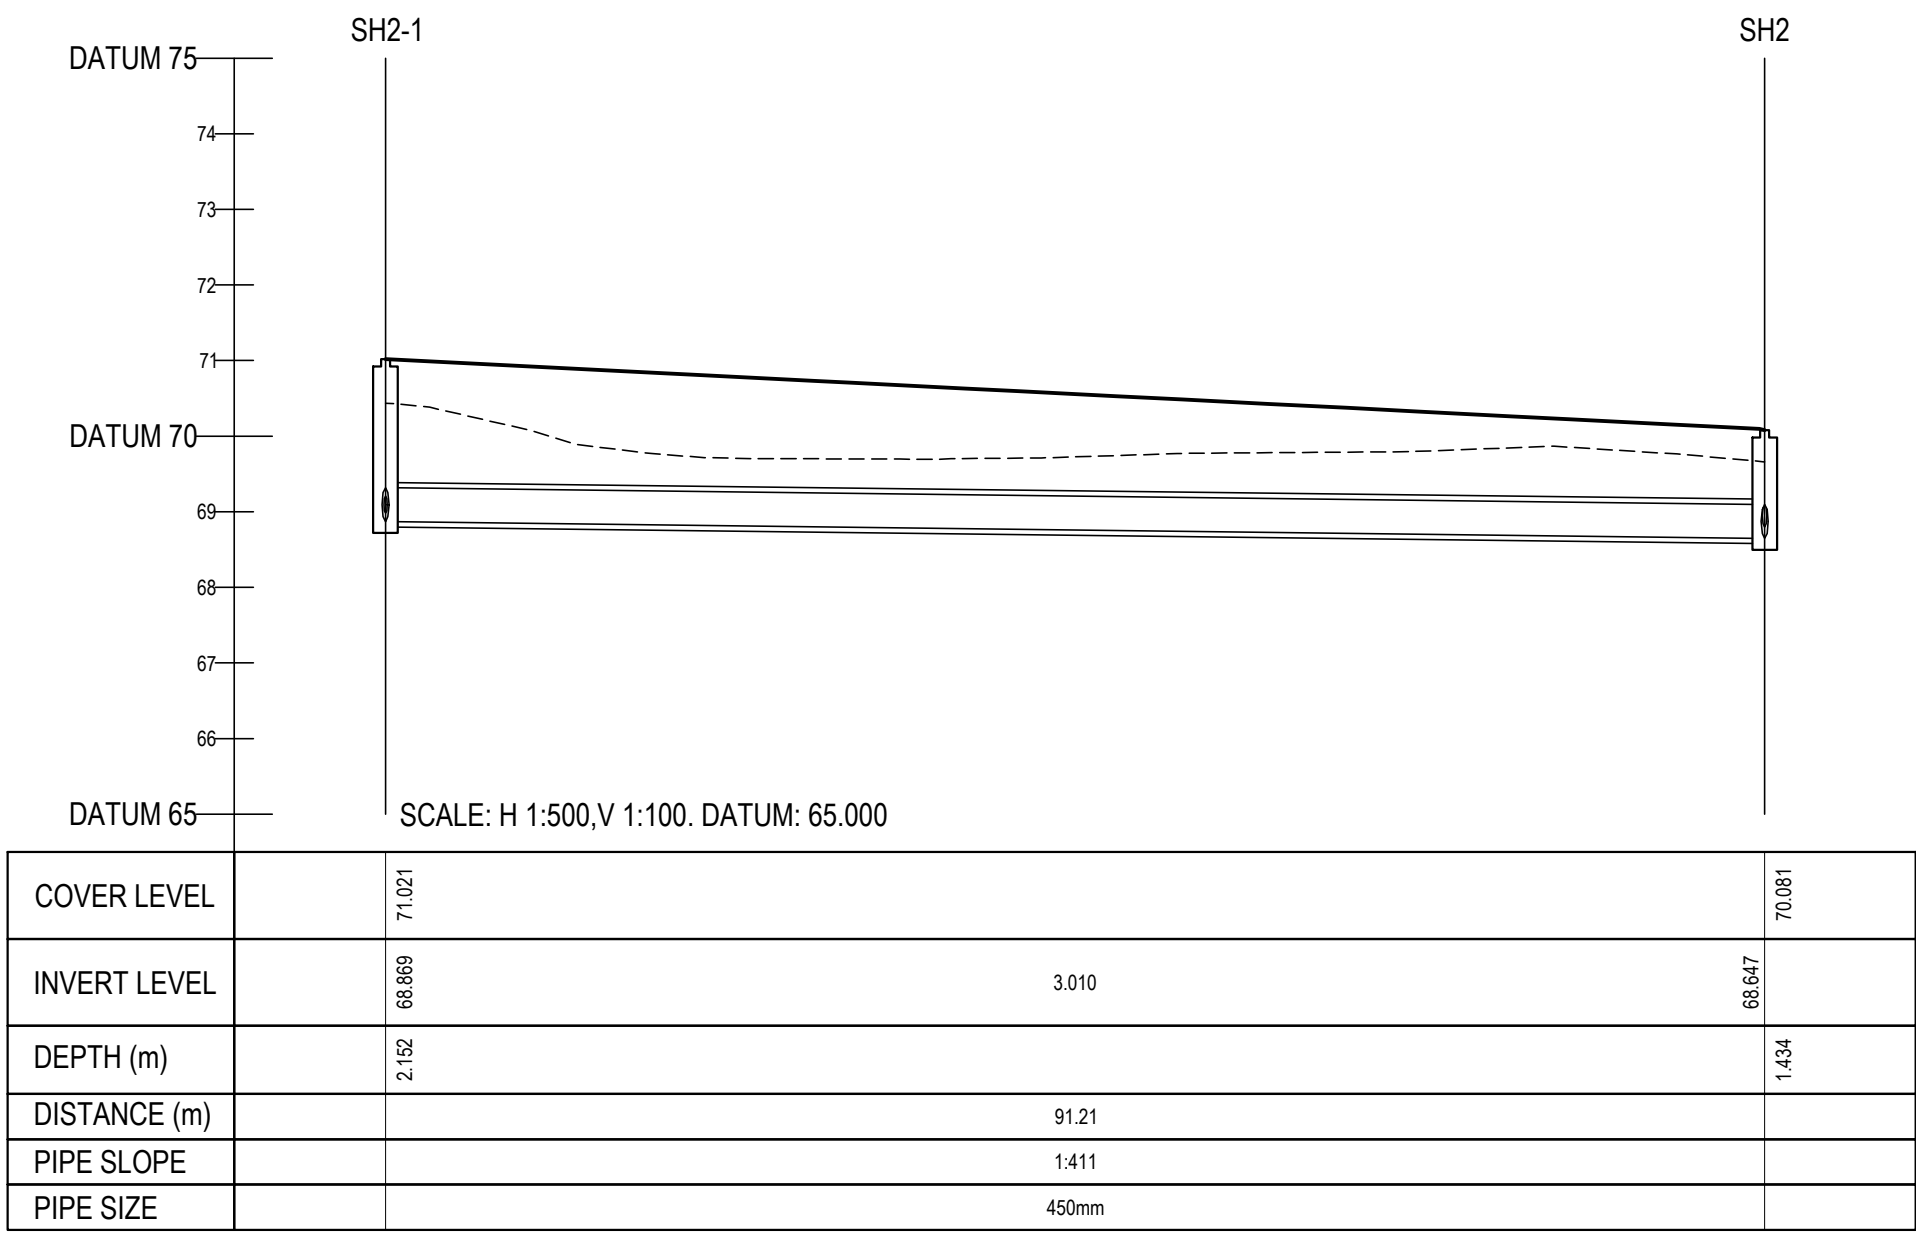

- ALL DRAWINGS TO BE CHECKED BY CONTRACTOR ON SITE AND ENGINEER INFORMED OF DISCREPANCIES BEFORE WORK COMMENCES
- ALL LEVELS ARE IN METRES AND ARE RELATED TO ORDNANCE DATUM
- CONTRACTOR SHALL SATISFY HIMSELF AS TO THE ACCURACY OF PAVEMENT LEVELS ON SITE PRIOR TO COMMENCEMENT OF WORKS ON SITE
- ALL WORKS TO BE CONSTRUCTED IN ACCORDANCE WITH THE NRA SPECIFICATION FOR ROAD WORKS UNLESS NOTED OTHERWISE
- THIS DRAWING IS FOR PLANNING PURPOSES ONLY
- MANHOLE COVER LEVELS ARE TO CONFORM WITH FINISHED ROAD AND PATH LEVELS
- WHERE COVER TO PIPE IS LESS THAN 1200mm (ROAD/PATH/VERGE) OR 900mm (OPEN SPACE) SURROUND PIPE IN MINIMUM 150mm CONCRETE

KEY

----- EXISTING GROUND PROFILE
----- PROPOSED GROUND PROFILE

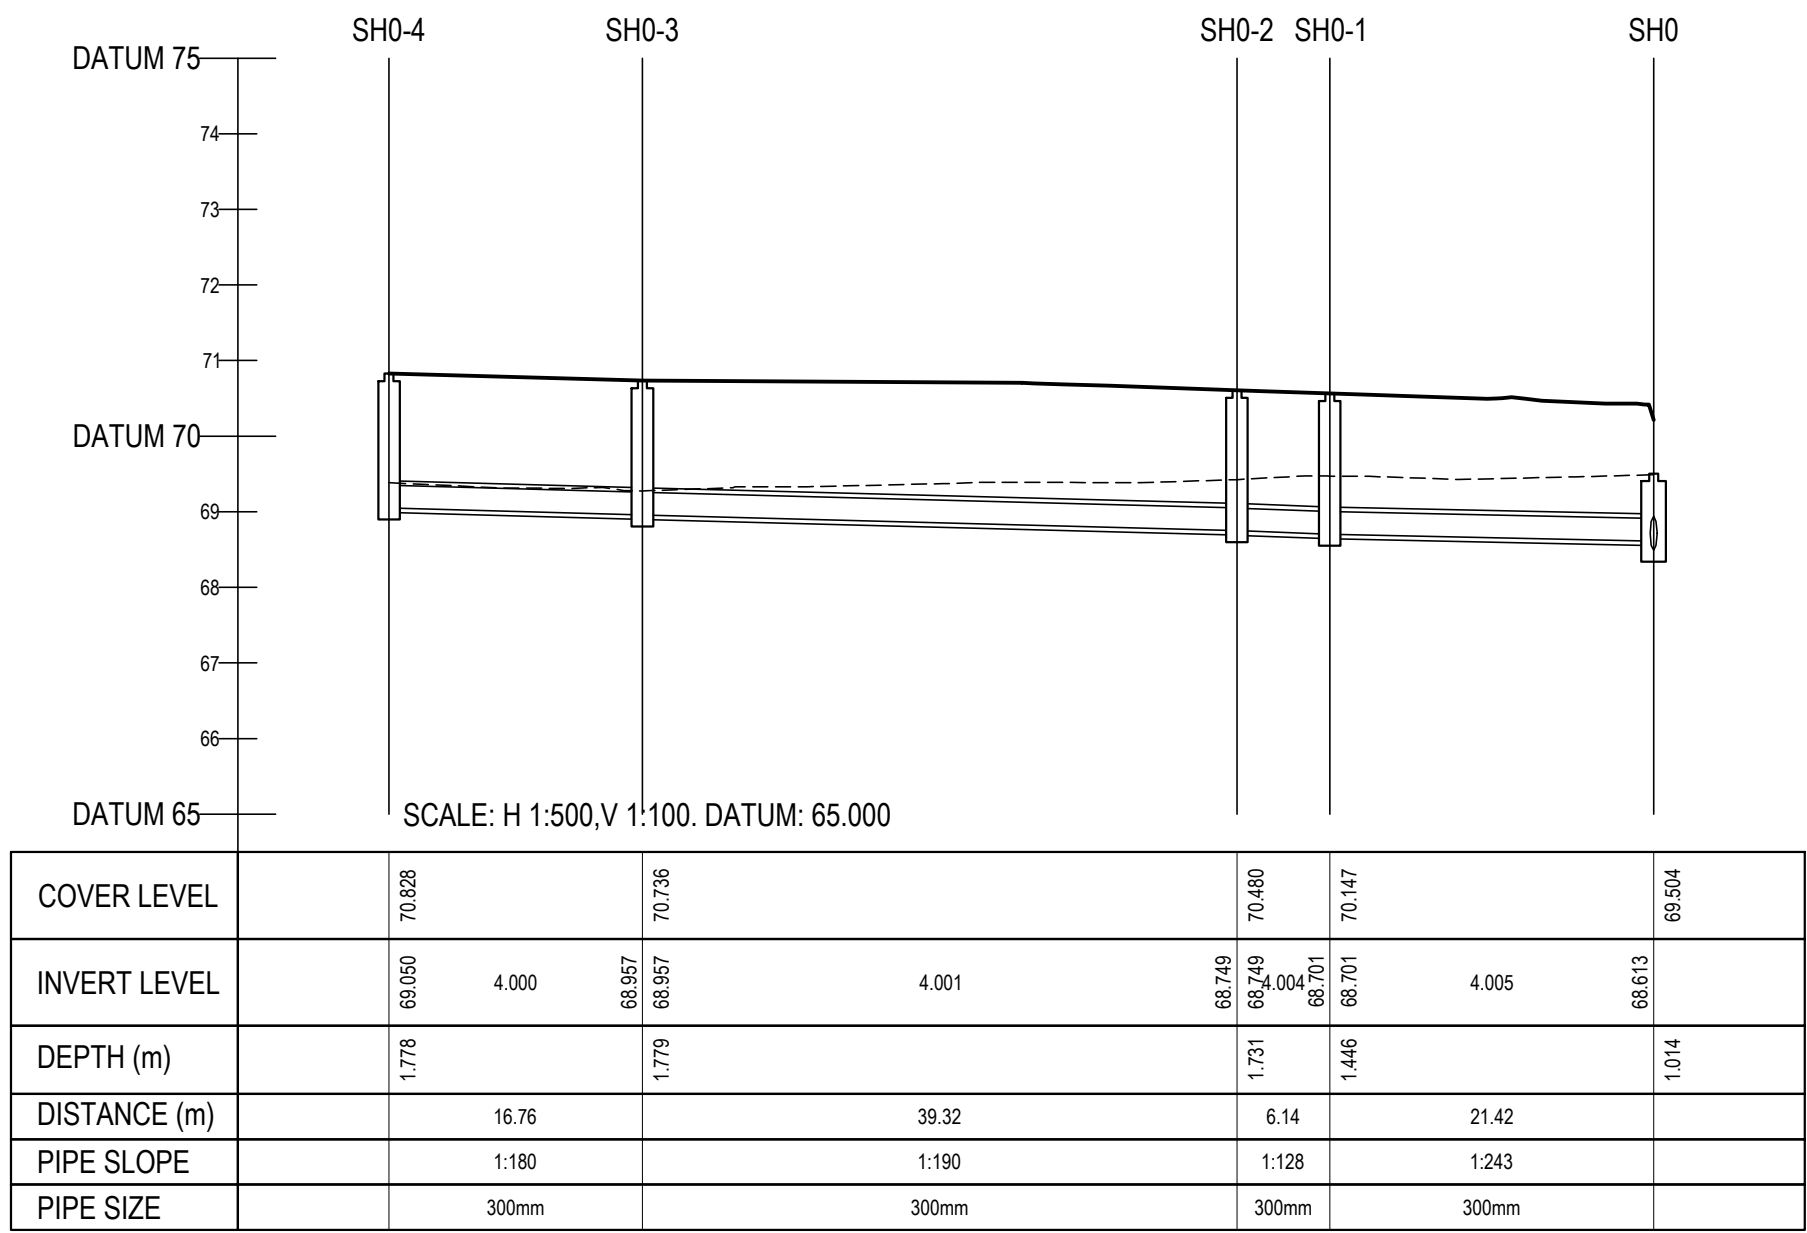

P01	10-12-21	STAGE 3 SHD PLANNING		GMC	BCM
rev	date	description		by	chkd.
client approval		A - Approved			
		B - Approved with comments			
		C - Do not use			
suitability		issue purpose			
S2 - INFORMATION		PLANNING			
		DBFL Consulting Engineers			
		Civil, Structural & Transportation Engineering			
		www.dbfl.ie			

project ref.

RESIDENTIAL DEVELOPMENT
HOLLYSTOWN

drawing title

LONGITUDINAL SECTIONS THROUGH
SURFACE WATER SHEET 4

client

GLENVEAGH HOMES LIMITED

designed by	author	scale	sheet size
BCM	GMC	H 1:500, V 1:100	A1
drawing no.	revision		
170182-DBFL-SW-SP-DR-C-3004	P01		