


- ALL DRAWINGS TO BE CHECKED BY CONTRACTOR ON SITE AND ENGINEER INFORMED OF DISCREPANCIES BEFORE WORK COMMENCES
- ALL LEVELS ARE IN METRES AND ARE RELATED TO ORDNANCE DATUM
- CONTRACTOR SHALL SATISFY HIMSELF AS TO THE ACCURACY OF PAVEMENT LEVELS ON SITE PRIOR TO COMMENCEMENT OF WORKS ON SITE
- ALL WORKS TO BE CONSTRUCTED IN ACCORDANCE WITH THE NRA SPECIFICATION FOR ROAD WORKS UNLESS NOTED OTHERWISE
- THIS DRAWING IS FOR PLANNING PURPOSES ONLY
- MANHOLE COVER LEVELS ARE TO CONFORM WITH FINISHED ROAD AND PATH LEVELS
- WHERE COVER TO PIPE IS LESS THAN 1200mm (ROAD/PATH/VERGE) OR 900mm (OPEN SPACE) SURROUND PIPE IN MINIMUM 150mm CONCRETE

KEY

----- EXISTING GROUND PROFILE
----- PROPOSED GROUND PROFILE

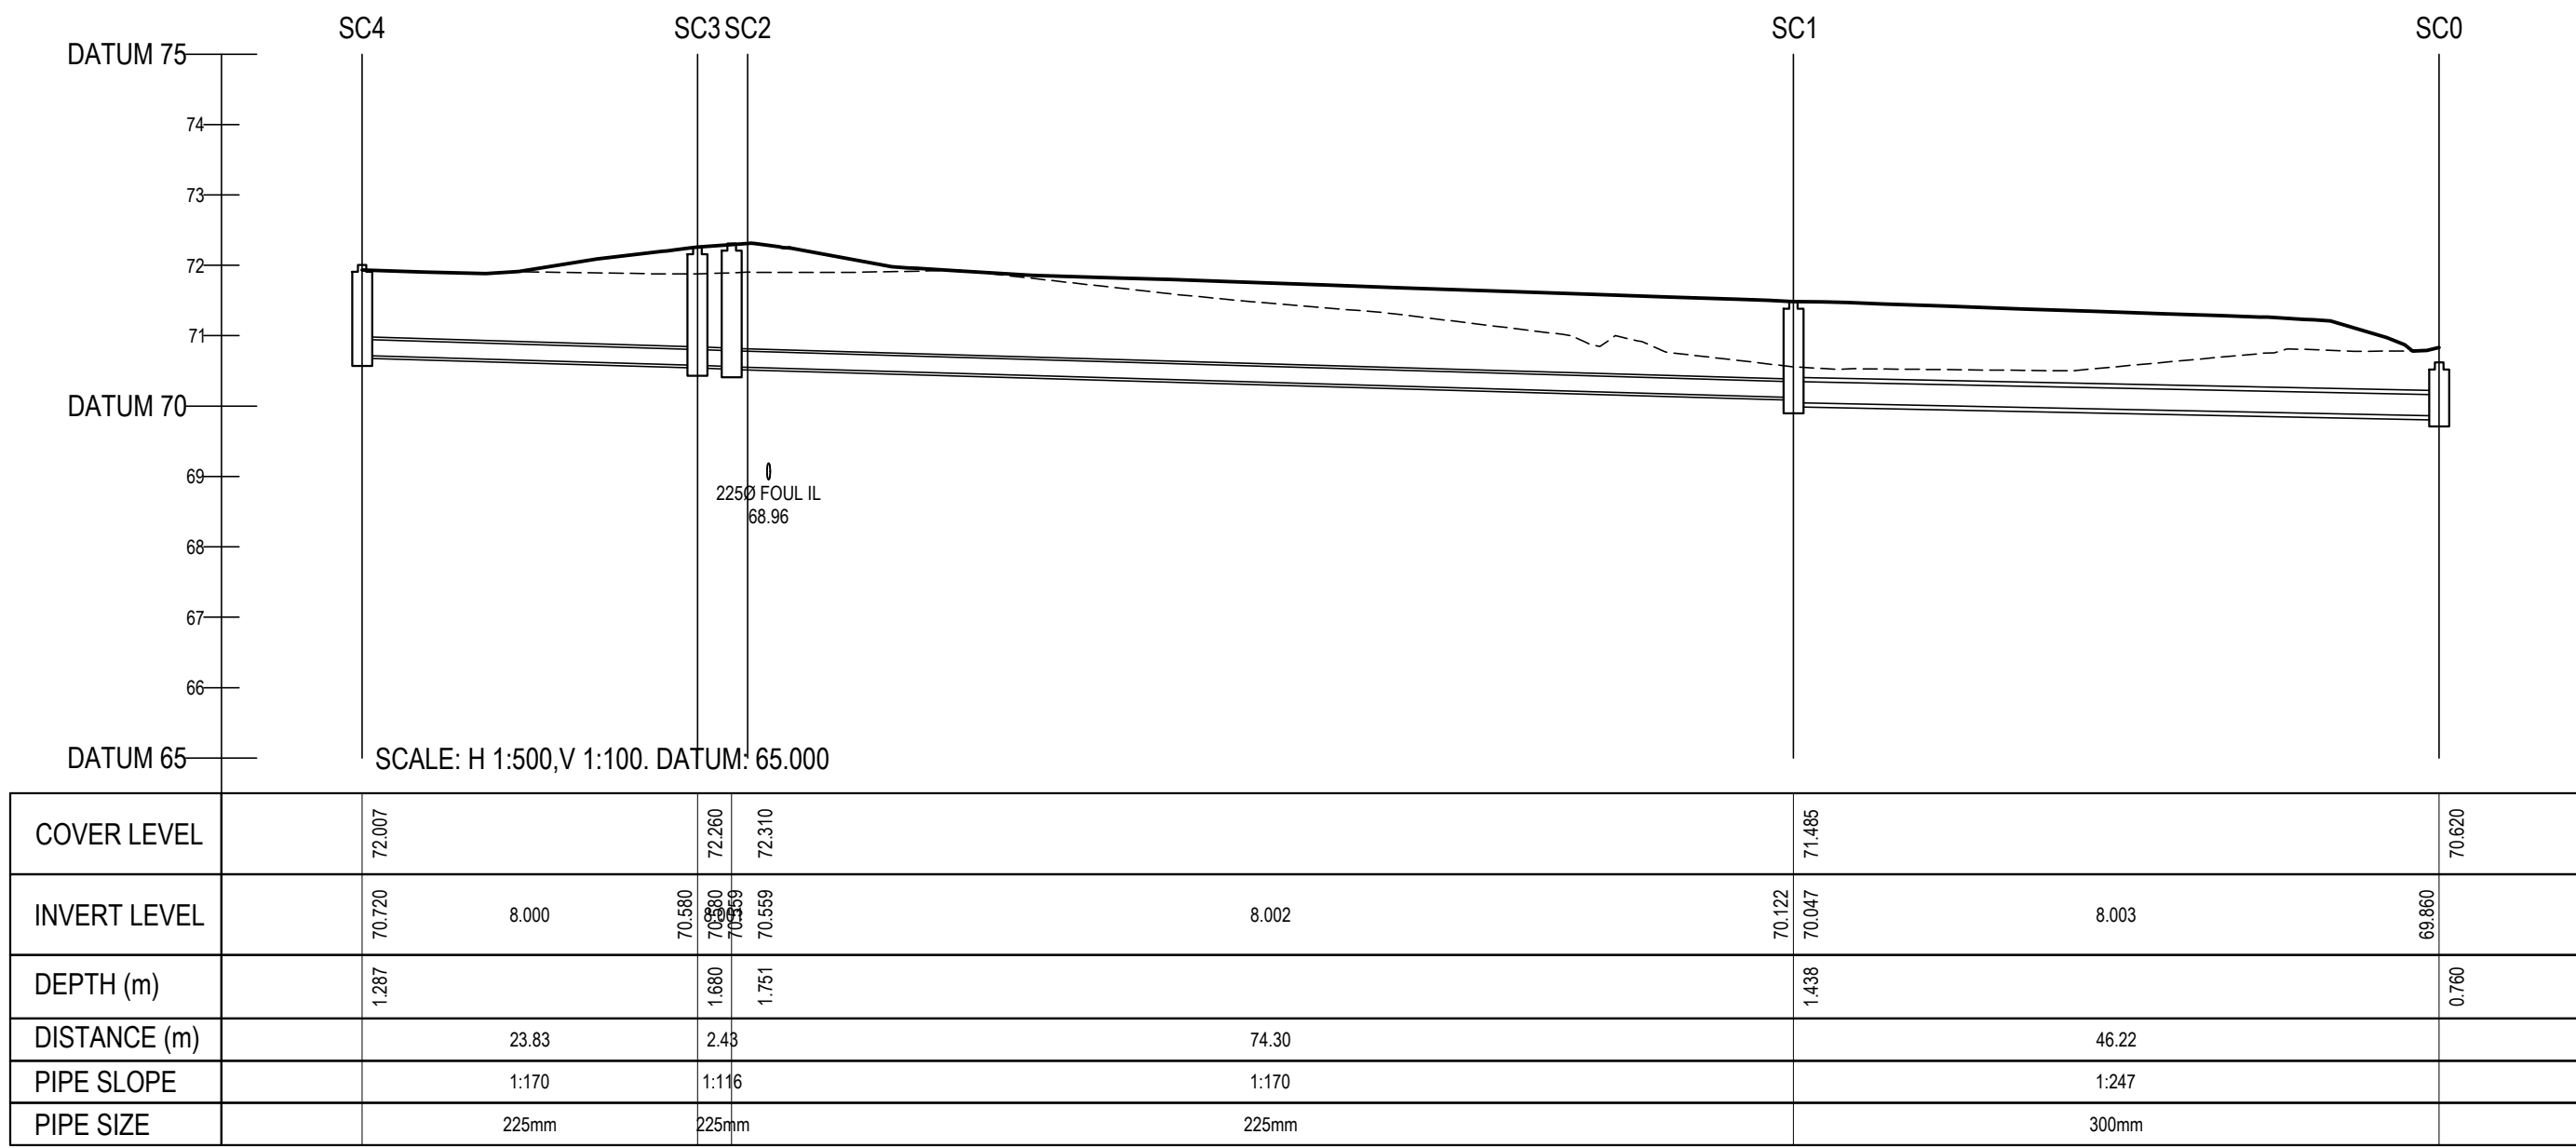

P01	10-12-21	STAGE 3 SHD PLANNING	GMC	BCM
rev	date	description	by	chkd.
		A - Approved		
client approval		B - Approved with comments		
		C - Do not use		
suitability		issue purpose		
S2 - INFORMATION		PLANNING		
<div><div>DBFL</div><div>DBFL Consulting Engineers Civil, Structural & Transportation Engineering www.dbfl.ie</div></div> <div><div>DUBLIN OFFICE: Ormond House, Upper Ormond Quay, Dublin 7, D07 WY04 PHONE +353 1 450 4000</div><div>CORK OFFICE: Phoenix House, Monahan Road, Cork, T12 H1XY PHONE +353 (0) 21 2204538</div><div>WATERFORD OFFICE: Suite 8b The Arkum, Marlana Gate, Canada Street, Waterford, X91 WQ28 PHONE +353 51 908 500</div></div>				
project ref.				
RESIDENTIAL DEVELOPMENT HOLLYSTOWN				
drawing title				
LONGITUDINAL SECTIONS THROUGH SURFACE WATER SHEET 7				
client				
GLENVEAGH HOMES LIMITED				
designed by	author	scale	sheet size	
BCM	GMC	H 1:500, V 1:100	A1	
drawing no.		revision		
170182-DBFL-SW-SP-DR-C-3007		P01		