



9

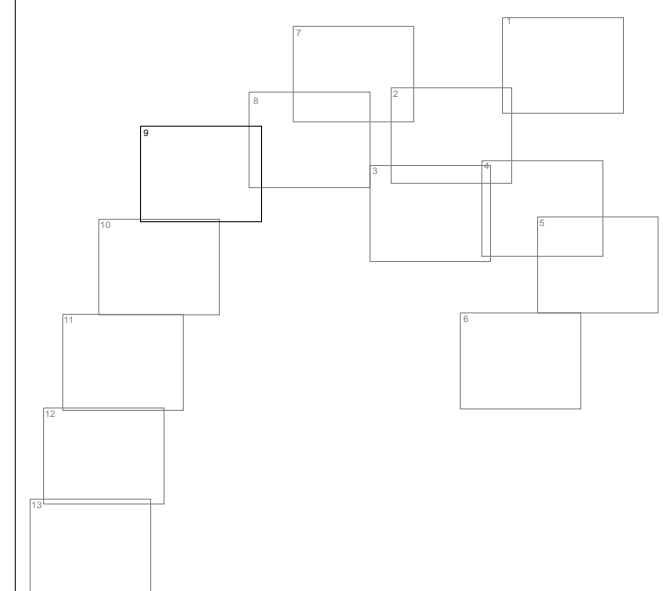

**NOTES:**  
Please see Tree Survey Report for further detail.  
All drawings to be read in conjunction with the consulting  
architects and engineers drawings.

Independent Tree Surveys Ltd

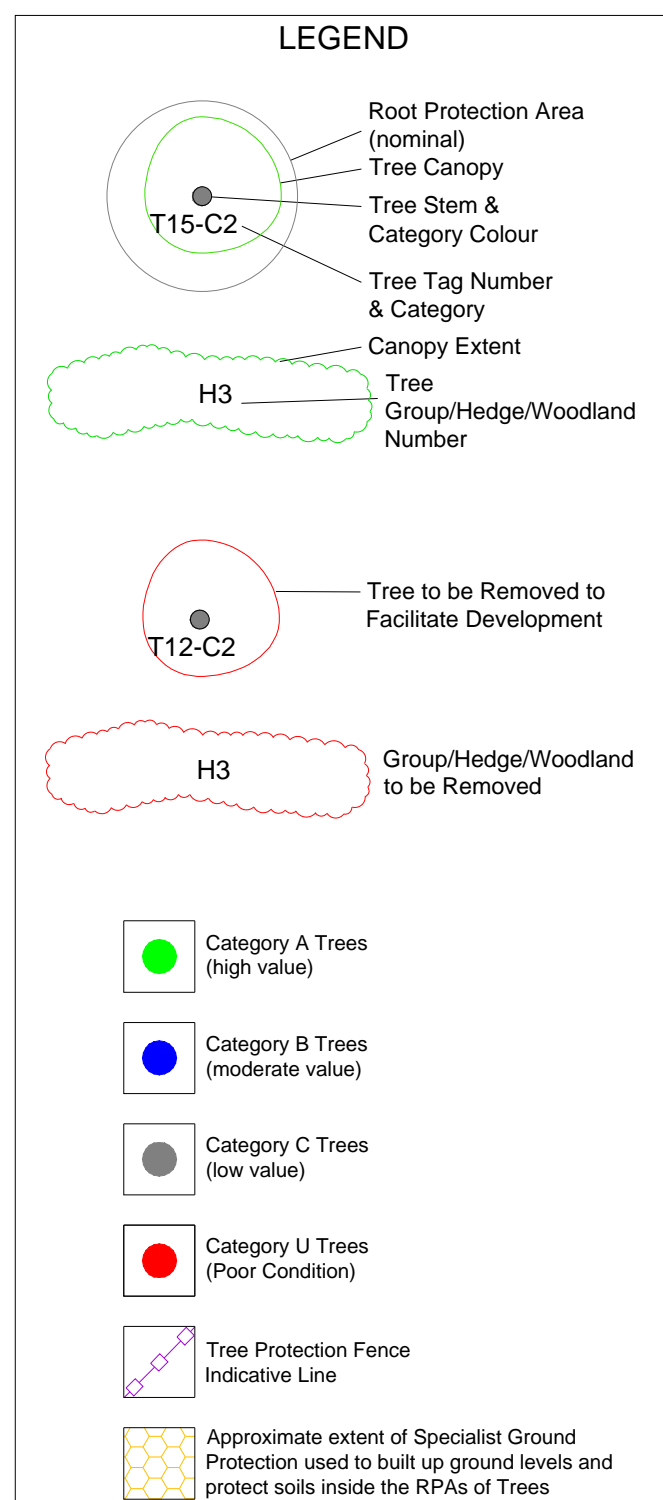

Project Name: Hollystown Phase 2 & 3,  
Kilmartin, Dublin

Drawing Title: Tree Protection Plan

Drawing Number: 21064\_TPP\_9

Client: Glenveagh Homes
-------------------------

Agent:

Date: 13/12/2021

Scale: 1:500@A1