


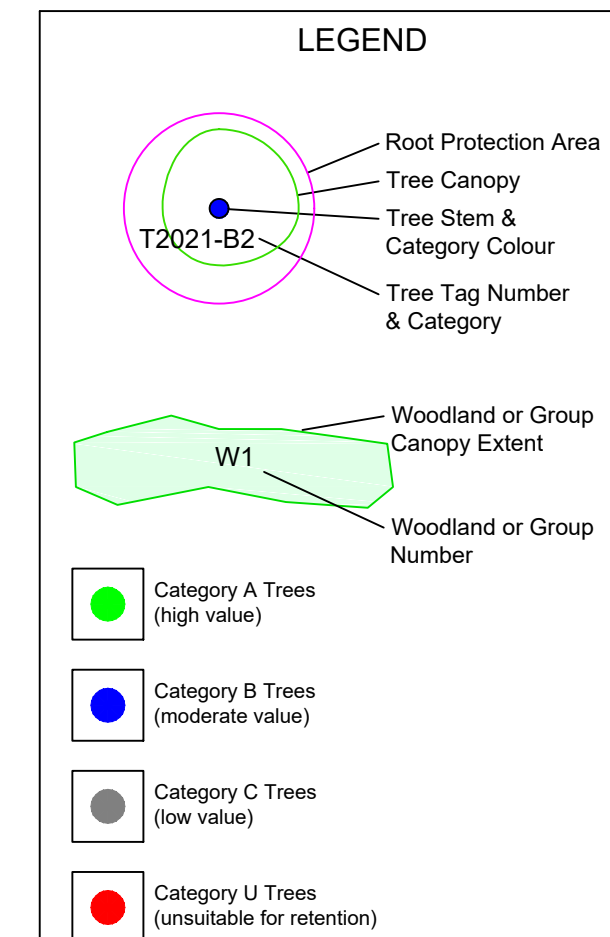

NOTES:
Please see Tree Survey Report for further detail.
All drawings to be read in conjunction with the consultants
architects and engineers drawings.

Independent Tree Surve



Project Name: Hollystown Phase 2 & 3

Drawing Title: Tree Survey/Constraints F

Drawing Number: 21064_TS_Sheet 6

Client: Glenveagh Homes

Agent:

Date: 13th December 2021

Scale: 1:500@A0