

## **ADDENDUM 1 – SCHEDULE OF DRAWINGS**

DRAWING NO.	DRAWING TITLE
P2114-0100-0000	INDEX SHEET 1 OF 2
P2114-0100-0001	INDEX SHEET 2 OF 2
P2114-0100-0002	PROJECT OVERVIEW
P2114-0100-0003	1:5000 SITE LOCATION MAP SHEET 1 OF 11
P2114-0100-0004	1:5000 SITE LOCATION MAP SHEET 2 OF 11
P2114-0100-0005	1:5000 SITE LOCATION MAP SHEET 3 OF 11
P2114-0100-0006	1:5000 SITE LOCATION MAP SHEET 4 OF 11
P2114-0100-0007	1:5000 SITE LOCATION MAP SHEET 5 OF 11
P2114-0100-0008	1:5000 SITE LOCATION MAP SHEET 6 OF 11
P2114-0100-0009	1:5000 SITE LOCATION MAP SHEET 7 OF 11
P2114-0100-0010	1:5000 SITE LOCATION MAP SHEET 8 OF 11
P2114-0100-0011	1:5000 SITE LOCATION MAP SHEET 9 OF 11
P2114-0100-0012	1:5000 SITE LOCATION MAP SHEET 10 OF 11
P2114-0100-0013	1:5000 SITE LOCATION MAP SHEET 11 OF 11
P2114-0100-0014	1:12500 SITE LAYOUT PLAN
P2114-0100-0015	1:2500 SITE LAYOUT PLAN SHEET 1 OF 16
P2114-0100-0016	1:2500 SITE LAYOUT PLAN SHEET 2 OF 16
P2114-0100-0017	1:2500 SITE LAYOUT PLAN SHEET 3 OF 16
P2114-0100-0018	1:2500 SITE LAYOUT PLAN SHEET 4 OF 16
P2114-0100-0019	1:2500 SITE LAYOUT PLAN SHEET 5 OF 16
P2114-0100-0020	1:2500 SITE LAYOUT PLAN SHEET 6 OF 16
P2114-0100-0021	1:2500 SITE LAYOUT PLAN SHEET 7 OF 16
P2114-0100-0022	1:2500 SITE LAYOUT PLAN SHEET 8 OF 16
P2114-0100-0023	1:2500 SITE LAYOUT PLAN SHEET 9 OF 16
P2114-0100-0024	1:2500 SITE LAYOUT PLAN SHEET 10 OF 16
P2114-0100-0025	1:2500 SITE LAYOUT PLAN SHEET 11 OF 16
P2114-0100-0026	1:2500 SITE LAYOUT PLAN SHEET 12 OF 16
P2114-0100-0027	1:2500 SITE LAYOUT PLAN SHEET 13 OF 16
P2114-0100-0028	1:2500 SITE LAYOUT PLAN SHEET 14 OF 16
P2114-0100-0029	1:2500 SITE LAYOUT PLAN SHEET 15 OF 16
P2114-0100-0030	1:2500 SITE LAYOUT PLAN SHEET 16 OF 16
P2114-0100-0031	1:2500 CABLE ROUTE LAYOUT MAP SHEET 1 OF 8
P2114-0100-0032	1:2500 CABLE ROUTE LAYOUT MAP SHEET 2 OF 8
P2114-0100-0033	1:2500 CABLE ROUTE LAYOUT MAP SHEET 3 OF 8
P2114-0100-0034	1:2500 CABLE ROUTE LAYOUT MAP SHEET 4 OF 8
P2114-0100-0035	1:2500 CABLE ROUTE LAYOUT MAP SHEET 5 OF 8
P2114-0100-0036	1:2500 CABLE ROUTE LAYOUT MAP SHEET 6 OF 8
P2114-0100-0037	1:2500 CABLE ROUTE LAYOUT MAP SHEET 7 OF 8
P2114-0100-0038	1:2500 CABLE ROUTE LAYOUT MAP SHEET 8 OF 8
P2114-0100-0039	1:10000 SITE NOTICE LOCATIONS SHEET 1 OF 5
P2114-0100-0040	1:10000 SITE NOTICE LOCATIONS SHEET 2 OF 5
P2114-0100-0041	1:10000 SITE NOTICE LOCATIONS SHEET 3 OF 5
P2114-0100-0042	1:10000 SITE NOTICE LOCATIONS SHEET 4 OF 5
P2114-0100-0043	1:10000 SITE NOTICE LOCATIONS SHEET 5 OF 5
P2114-0101-0001	1:500 SITE ACCESS POINT 1 - SITE LAYOUT PLAN
P2114-0101-0002	1:500 SITE ACCESS POINT 2 - SITE LAYOUT PLAN
P2114-0101-0003	1:500 SITE ACCESS POINT 3 - SITE LAYOUT PLAN
P2114-0101-0004	1:500 SITE ACCESS POINT 4 & 5 - SITE LAYOUT PLAN
P2114-0101-0005	1:500 SITE ACCESS POINTS: TDR NODE POI36 - SITE LAYOUT PLAN
P2114-0300-0001	PROPOSED ONSITE SUBSTATION - SITE LAYOUT PLAN
P2114-0300-0002	PROPOSED ONSITE SUBSTATION - COMPOUND ELEVATIONS
P2114-0300-0003	IPP CONTROL BUILDING DETAILS
P2114-0300-0004	EIRGRID CONTROL BUILDING DETAILS
P2114-0300-0005	BORROW PIT 1 - PLAN & SECTIONS
P2114-0300-0006	BORROW PIT 2 - PLAN & SECTIONS
P2114-0300-0007	BORROW PIT 3 - PLAN & SECTIONS
P2114-0300-0008	100m MET MAST DETAILS
P2114-0300-0009	INTERNAL JOINT BAY DETAILS
P2114-0300-0010	CABLE TRENCH DETAILS
P2114-0300-0011	TEMPORARY CONSTRUCTION COMPOUND LOCATION 1
P2114-0300-0012	TEMPORARY CONSTRUCTION COMPOUND LOCATION 2
P2114-0300-0013	PROPOSED TRAIL HEAD CAR PARK
P2114-0300-0014	PROPOSED WATERCOURSE CROSSING DETAIL - WF-HF4
P2114-0300-0015	PROPOSED WATERCOURSE CROSSING DETAIL - WF-HF5
P2114-0300-0016	PROPOSED WATERCOURSE CROSSING DETAIL - WF-HF8
P2114-0300-0017	PROPOSED WATERCOURSE CROSSING DETAIL - WF-HF9
P2114-0300-0018	PROPOSED WATERCOURSE CROSSING DETAIL - WF-HF6
P2114-0300-0019	ONSITE ACCESS TRACK DETAILS
P2114-0300-0020	WHEEL WASH DETAIL
P2114-0300-0021	TURBINE AND HARSTAND DETAILS
P2114-0300-0022	RECREATIONAL AMENITY TRAILS SIGNAGE DETAILS
P2114-0400-0001	TDR ACCOMMODATION WORKS - TDR NODE POI 29
P2114-0400-0002	TDR ACCOMMODATION WORKS - TDR NODE POI 30
P2114-0400-0003	TDR ACCOMMODATION WORKS - TDR NODE POI 36
P2114-0400-0004	TDR ACCOMMODATION WORKS - TDR NODE POI 38
P2114-0400-0005	TDR ACCOMMODATION WORKS - TDR NODE POI 43
P2114-0400-0006	TDR ACCOMMODATION WORKS - TDR NODE POI 44
P2114-0501-0001	SILT FENCE DETAILS
P2114-0501-0002	CULVERT DETAILS
P2114-0501-0003	SILT TRAP DETAILS IN DRAINAGE DITCH
P2114-0501-0004	FUEL RETENTION PETROL INTERCEPTOR
P2114-0501-0005	BUNDED FUEL AREA DETAILS
P2114-0501-0006	SETTLEMENT POND DETAIL - SHEET 1 OF 2
P2114-0501-0007	SETTLEMENT POND DETAIL - SHEET 2 OF 2
P2114-0501-0008	CROSS DRAIN WITH DIFFUSE OUTFALL DETAILS
05843-DR-009	Ducting through Regional & Public Road Reinstatement
05843-DR-010	Ducting Through off Road with ECC Duct
05843-DR-014	110kV Cable Crossing Access Track
05843-DR-015	110kV Cable Crossing Public Road
05843-DR-017	160 Ducts in Trefoil-Culvert-Service Overcrossing
05843-DR-018	General Joint Bay Arrangement
05843-DR-011	160 Ducts-Culvert-Service Overcrossing
05843-DR-012	160 Ducts-Culvert-Service Undercrossing
05843-DR-013	160 Ducts-HDD
05843-DR-016	Ditch drain Crossing Detail
05843-DR-019	05843-DR-019 HDD Under Culvert

## **ADDENDUM 2 – LETTERS OF CONSENT**

Landowner: Anthony Kelleher

Address: Horsemount, Ballinagree, Macroom, Cork

Folio Number(s): CK49759 and CK45440F

Date: 29/11/2021

**RE: Planning application to construct a wind farm and associated works (including a grid connection to an ESB substation) at the following townlands: Annagannihy, Ballynagree East, Ballynagree West, Carrigagulla, Carrigduff, Crinnaloo South, Finnanfield, Horsemountmountain, Inchamay South, Knocknagappul, Maulnahorna, Musherah, Rahalisk County Cork**

To Whom It May Concern,

I confirm that I am aware of and I hereby consent to the submission of a planning application by Ballinagree Wind DAC for the above referenced works, located on my lands within registered land folios CK49759 and CK45440F County Cork. The proposed works are described in the plans and particulars submitted with the planning application. I confirm that I am aware of all of the potential impacts of the proposed development including those relating to visual, noise and shadow flicker.

I consent to the submission of a planning application for the above referenced works, located within 2no. rotor blade diameters of my land in folios CK49759 and CK45440F County Cork. The proposed works are described in the plans and particulars submitted with the planning application.

Regards,

Anthony Kelleher.



Strategic Infrastructure Development (SID)  
An Bord Pleanála  
64 Marlborough Street  
Dublin 1

Our Ref: CLS\_ABP\_LTR\_515

22 December 2021

**Re: Letter of consent regarding the Planning Application by Ballinagree Wind DAC for the Ballinagree Wind Farm as it relates to Coillte property in Co. Cork**


Dear Sirs,

Coillte Cuideachta Ghníomhaíochta Ainmnithe ( “Coillte CGA”) is the owner or the party entitled to be registered as owner of the properties known as Ballynagree, Carrigagulla, Mushera, Knocknagappul and Annagannihy, County Cork which are outlined in blue on the indicative map (“Map 1”) attached hereto (hereinafter called “the Property”).

We refer to the proposal by Ballinagree Wind DAC to locate 10 turbines, associated roading and cabling requirements, 2 permanent metrological masts, 3 borrow pits, 2 temporary construction compounds and a substation on the Property as part of the Ballinagree Wind Farm. The proposed locations of the above as it concerns the Property are shown on Map 1 attached hereto. We wish to advise that we have no objection in principle to the submission of a planning application which solely relates to the proposal to locate 10 turbines, associated roading and cabling requirements, 2 permanent metrological masts, 3 borrow pits, 2 temporary construction compounds and a substation on the Property in the manner illustrated in Map 1 and hereby furnish this letter for the purposes of consent only to the submission of this application by Ballinagree Wind DAC.

Please note that I have no authority to bind Coillte and no binding agreement shall exist or be deemed to exist until such a time as a formal contract has been agreed between all parties, executed and exchanged and all sums due there-under paid in full. Please note that this letter is not and shall not constitute a note or memorandum in writing for the purposes of Section 51 of the Land and Conveyancing Law Reform Act, 2009.

Yours faithfully,

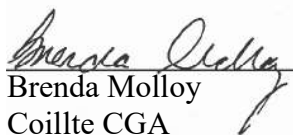


Brenda Molloy  
Coillte CGA

Coillte, Dublin Road, Newtownmountkennedy, Co. Wicklow, A63 DN25, Ireland. Coillte, Dublin Road,  
T 1890 367 378 F +353 1 201 1199 E [info@coillte.ie](mailto:info@coillte.ie) W [www.coillte.ie](http://www.coillte.ie)

Stiúrthóirí / Directors: Bernie Gray (Cathaoirleach / Chair), Gerard Gray,  
Patrick Eamon King, Kevin McCarthy, Gerard Murphy, Julie Murphy-O'Connor, Eleanor O'Neill.  
Cláraithe in Éirinn No. 138108. Oifig Chláraithe: Coillte CGA, Baile an Chinnéidigh, Co. Cill Mhantáin, A63 DN25, Éire.  
Registered in Ireland No. 138108. Registered Office: Coillte CGA, Dublin Road, Newtownmountkennedy, Co. Wicklow, A63 DN25, Ireland

**Map 1: Map Illustrating Proposed Location of Turbines, Borrow Pits, Roading/Cabling Requirements, Temporary Compounds, Metrological Masts and Substation as they Concern Coillte Property (Lands Outlined in Blue) as part of the Overall Ballinagree Wind Farm Proposal**

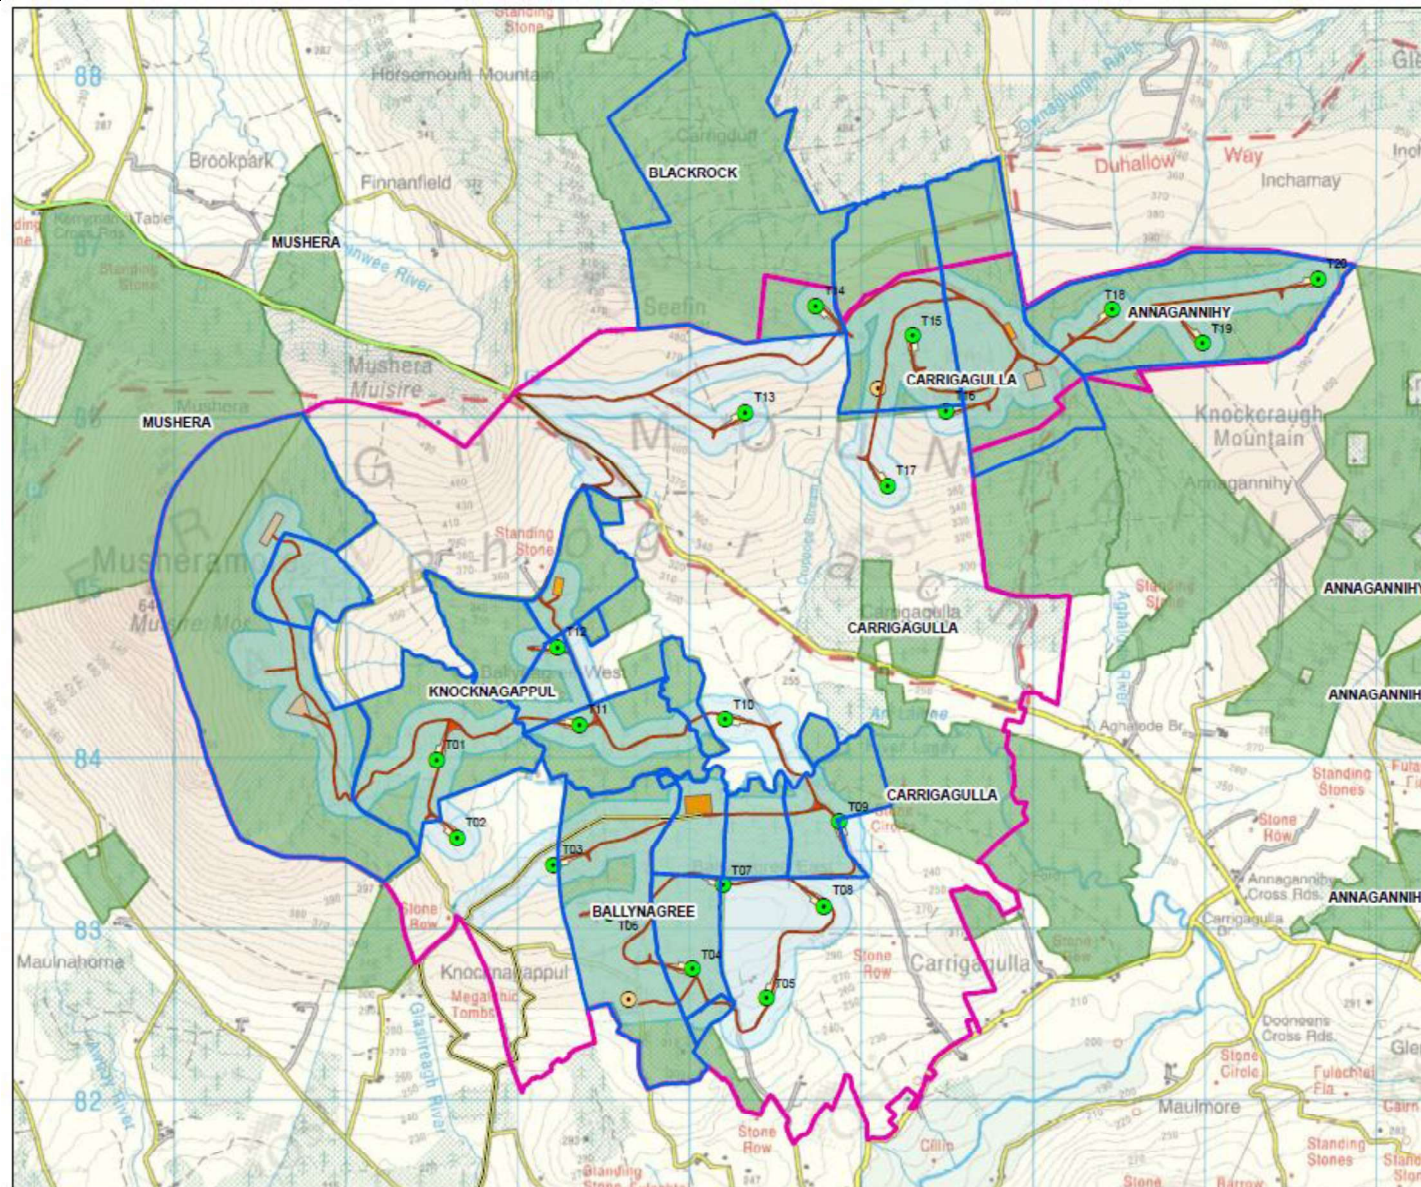

## Ballinagree Wind Farm

### Coillte Properties Blue Line Boundary

#### LEGEND

- Coillte Folios
- Site Boundary
- Turbine Layout\_D13
- Turbine Delivery Route
- Export Cable Route
- Internal Access Route
- Internal Access Route
- Forest Roads
- Substation Compound
- Borrow Pit Options
- TDR\_Staging Area
- Construction Compound
- Turbine Hardstanding
- TurningHeads\_PassingBays
- Meteorological Mast
- Development Boundary
- Coillte Properties



Scale @ A3: 1:25,000



Created by: FEI GIS  
Date: 17/12/2021

Produced on Coillte GIS - Ordnance Survey Ireland  
Licence No EN 0014714 (Digital Contract) ©  
Ordnance Survey Ireland/Government of Ireland

**Landowner:** Cornelius Lehane (Jnr)

**Address:** Ballinagree East, Macroom, Cork

**Folio Number(s):** CK89818F

**Date:** 29/11/2021

**RE: Planning application to construct a wind farm and associated works (including a grid connection to an ESB substation) at the following townlands: Annagannihy, Ballinagree East, Ballinagree West, Carrigagulla, Carrigduff, Crinnaloo South, Finnanfield, Horsemountmountain, Inchamay South, Knocknagappul, Maulnahorna, Mushera, Rahalisk County Cork**

To Whom It May Concern,

I confirm that I am aware of and I hereby consent to the submission of a planning application by Ballinagree Wind DAC for the above referenced works, located on my lands within registered land folio CK89818F County Cork. The proposed works are described in the plans and particulars submitted with the planning application. I confirm that I am aware of all of the potential impacts of the proposed development including those relating to visual, noise and shadow flicker.

I consent to the submission of a planning application for the above referenced works, located within 2no. rotor blade diameters of my land in folio CK89818F County Cork. The proposed works are described in the plans and particulars submitted with the planning application.

Regards,





Landowner: Daniel Joseph O'Keefe & Breda O'Keefe

Address: Ballinagree, Macroom, Cork

Folio Number(s): CK45642F and CK24460

Date: 29/11/2021

**RE: Planning application to construct a wind farm and associated works (including a grid connection to an ESB substation) at the following townlands: Annagannihy, Ballynagree East, Ballynagree West, Carrigagulla, Carrigduff, Crinnaloo South, Finnanfield, Horsemountmountain, Inchamay South, Knocknagappul, Maulnahorna, Mushera, Rahalisk County Cork**

To Whom It May Concern,

I confirm that I am aware of and I hereby consent to the submission of a planning application by Ballinagree Wind DAC for the above referenced works, located on my lands within registered land folios CK45642F and CK24460 County Cork. The proposed works are described in the plans and particulars submitted with the planning application. I confirm that I am aware of all of the potential impacts of the proposed development including those relating to visual, noise and shadow flicker.

I consent to the submission of a planning application for the above referenced works, located within 2no. rotor blade diameters of my land in folios CK45642F and CK24460 County Cork. The proposed works are described in the plans and particulars submitted with the planning application.

Regards,

Dan J O'Keefe

Breda O'Keefe

Landowner: Daniel MacSullivan

Address: Carrigagulla, Ballinagree, Macroom, Co. Cork

Folio Number(s): CK148023F, CK25433 and CK49375

Date: 29/11/2021


**RE: Planning application to construct a wind farm and associated works (including a grid connection to an ESB substation) at the following townlands: Annagannihy, Ballinagree East, Ballinagree West, Carrigagulla, Carrigduff, Crinnaloo South, Finnanfield, Horsemountmountain, Inchamay South, Knocknagappul, Maulnahorna, Musherah, Rahalisk County Cork**

To Whom It May Concern,

I confirm that I am aware of and I hereby consent to the submission of a planning application by Ballinagree Wind DAC for the above referenced works, located on my lands within registered land folios CK148023F, CK25433 and CK49375 County Cork. The proposed works are described in the plans and particulars submitted with the planning application. I confirm that I am aware of all of the potential impacts of the proposed development including those relating to visual, noise and shadow flicker.

I consent to the submission of a planning application for the above referenced works, located within 2no. rotor blade diameters of my land in folios CK148023F, CK25433 and CK49375 County Cork. The proposed works are described in the plans and particulars submitted with the planning application.

Regards,

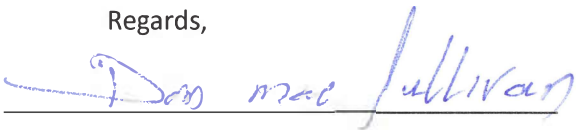  
\_\_\_\_\_

**Landowner:** Thomas Cotter

**Address:** Bawnmore, Macroom, Cork

**Folio Number(s):** CK169212F

**Date:** 29/11/2021

To Whom it may concern,

I confirm that I am aware of and I hereby consent to the submission of a planning application for the Ballinagree Wind DAC project which includes the proposal for my lands to be included as part of the grid route. The proposed works are described in the plans and reports submitted alongside the planning applications.

Regards,

Thomas Cotter

Landowner: Geraldine Corkery

Address: Gortnapeasta, Clondrohid, Macroom, Cork

Folio Number(s): CK12568

Date: 29/11/2021

RE: Planning application to construct a wind farm and associated works (including a grid connection to an ESB substation) at the following townlands: Annagannihi, Ballynagree East, Ballynagree West, Carrigagulla, Carrigduff, Crinnaloo South, Finnanfield, Horsemountmountain, Inchamay South, Knocknagappul, Maulnahorna, Mushera, Rahalisk County Cork

To Whom It May Concern,

I confirm that I am aware of and I hereby consent to the submission of a planning application by Ballinagree Wind DAC for the above referenced works, located on my lands within registered land folio CK12568 County Cork. The proposed works are described in the plans and particulars submitted with the planning application. I confirm that I am aware of all of the potential impacts of the proposed development including those relating to visual, noise and shadow flicker.

I consent to the submission of a planning application for the above referenced works, located within 2no. rotor blade diameters of my land in folio CK12568 County Cork. The proposed works are described in the plans and particulars submitted with the planning application.

Regards,

Geraldine Corkery

---

Landowner: John O'Leary

Address: Sleaveen East, Macroom, Cork

Folio Number(s): CK24464 and CK68836F

Date: 29/11/2021


**RE: Planning application to construct a wind farm and associated works (including a grid connection to an ESB substation) at the following townlands: Annagannihy, Ballynagree East, Ballynagree West, Carrigagulla, Carrigduff, Crinnaloo South, Finnanfield, Horsemountmountain, Inchamay South, Knocknagappul, Maulnahorna, Mushera, Rahalisk County Cork**

To Whom It May Concern,

I confirm that I am aware of and I hereby consent to the submission of a planning application by Ballinagree Wind DAC for the above referenced works, located on my lands within registered land folios CK24464 and CK68836F County Cork. The proposed works are described in the plans and particulars submitted with the planning application. I confirm that I am aware of all of the potential impacts of the proposed development including those relating to visual, noise and shadow flicker.

I consent to the submission of a planning application for the above referenced works, located within 2no. rotor blade diameters of my land in folios CK24464 and CK68836F County Cork. The proposed works are described in the plans and particulars submitted with the planning application.

Regards,

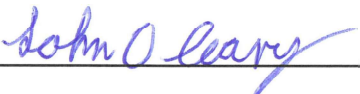



Landowner: John Twomey

Address: Ballinagree West, Macroom, Cork

Folio Number(s): CK33444F and CK34629

Date: 29/11/2021

**RE: Planning application to construct a wind farm and associated works (including a grid connection to an ESB substation) at the following townlands: Annagannihy, Ballynagree East, Ballynagree West, Carrigagulla, Carrigduff, Crinnaloo South, Finnanfield, Horsemountmountain, Inchamay South, Knocknagappul, Maulnahorna, Mushera, Rahalisk County Cork**

To Whom It May Concern,

I confirm that I am aware of and I hereby consent to the submission of a planning application by Ballinagree Wind DAC for the above referenced works, located on my lands within registered land folios CK33444F and CK34629 County Cork. The proposed works are described in the plans and particulars submitted with the planning application. I confirm that I am aware of all of the potential impacts of the proposed development including those relating to visual, noise and shadow flicker.

I consent to the submission of a planning application for the above referenced works, located within 2no. rotor blade diameters of my land in folios CK33444F and CK34629 County Cork. The proposed works are described in the plans and particulars submitted with the planning application.

Regards,

Sean Twomey

**Landowner:** Patrick O'Sullivan

**Address:** Carrigulla, Ballinagree, Macroom, Co. Cork

**Folio Number(s):** CK12567

**Date:** 29/11/2021

**RE: Planning application to construct a wind farm and associated works (including a grid connection to an ESB substation) at the following townlands: Annagannihy, Ballynagree East, Ballynagree West, Carrigagulla, Carrigduff, Crinnaloo South, Finnanfield, Horsemountmountain, Inchamay South, Knocknagappul, Maulnahorna, Mushera, Rahalisk County Cork**

To Whom It May Concern,

I confirm that I am aware of and I hereby consent to the submission of a planning application by Ballinagree Wind DAC for the above referenced works, located on my lands within registered land folio CK12567 County Cork. The proposed works are described in the plans and particulars submitted with the planning application. I confirm that I am aware of all of the potential impacts of the proposed development including those relating to visual, noise and shadow flicker.

I consent to the submission of a planning application for the above referenced works, located within 2no. rotor blade diameters of my land in folio CK12567 County Cork. The proposed works are described in the plans and particulars submitted with the planning application.

Regards,

Patrick O'Sullivan

Landowner: John O'Regan

Address: \_\_\_\_\_


Folio Number(s): Unregistered land


Date: 17/11/2021

To Whom it may concern,

I confirm that I am aware of and I hereby consent to the submission of a planning application for the Ballinagree Wind DAC project which includes the proposal for my lands to be included as part of the Turbine Delivery Route. We are the owner or the party entitled to be the registered owner of the property which is highlighted in yellow in the indicative map ("Map 1") attached hereto. The proposed works are described in the plans and reports submitted alongside the planning applications.

Regards,

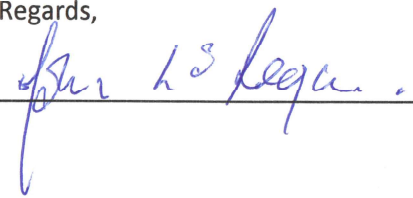  
\_\_\_\_\_

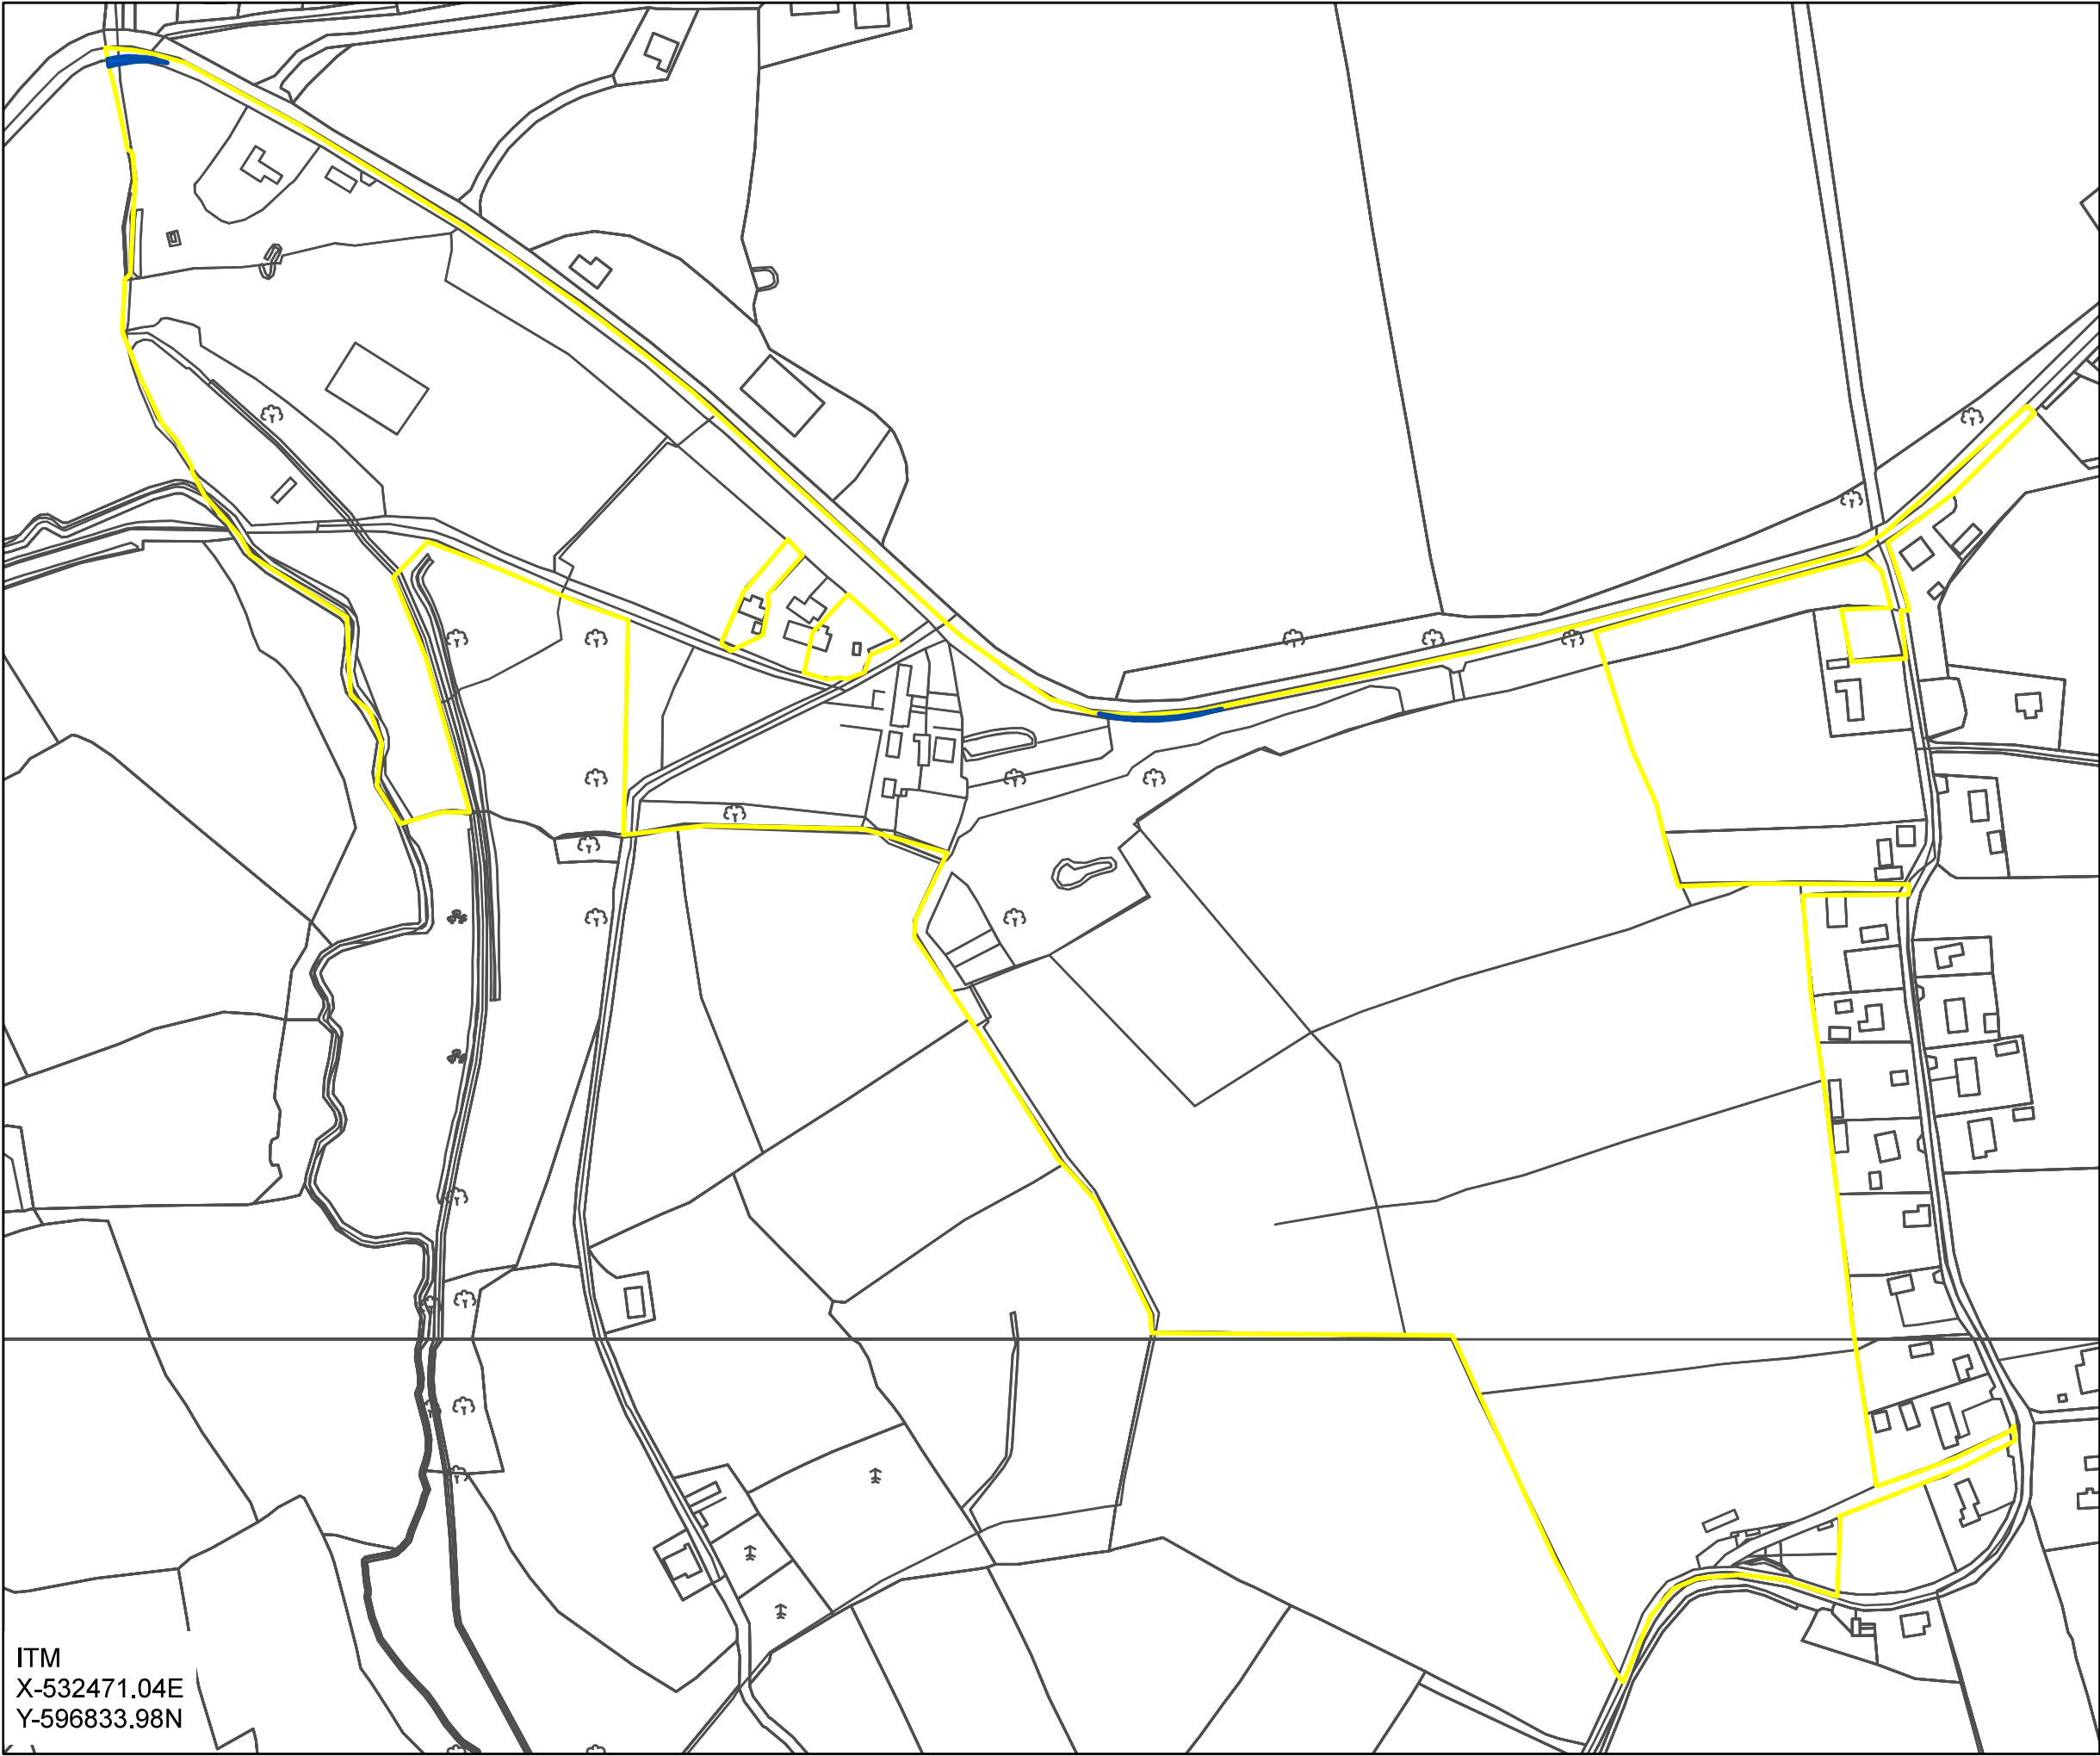

ITM  
X-532471.04E  
Y-596833.98N

ITM  
X-533598.24E  
Y-597775.01N



Folio - Unregistered

ITM Center Point  
533034.641033E 597304.495397N

Coordinate System: IREN95 Irish Transverse Mercator  
Projection: Transverse Mercator  
Datum: IREN95  
False Easting: 600,000,0000  
False Northing: 750,000,0000  
Central Meridian: -8,0000  
Scale Factor: 0,9998  
Latitude Of Origin: 53,5000  
Units: Meter

- Folio
- Easement

Folio No: Unregistered  
Townland: Dromagh  
County: Cork

Prepared by: Sinead Kelly  
Checked by: Fiona Maxwell  
Drawing date: 06/12/2021  
Drawing No: G:\Ireland\17\_102  
Ballinagree\Ballinagree\Ballinagree\_PRA.aprx  
/Overview\_John\_O\_Regan\_Unregistered\_20211203

\*Map produced by Ørsted Onshore Ireland MidCo Limited

This map is proprietary and confidential and must not be duplicated or distributed by any means without express permission of Ørsted.

This map is digitally created based on information obtained from various authoritative sources. Every reasonable care has been taken to ensure the information is correct at the time of publication.


No responsibility can be accepted for any mishap or damages arising from any inaccuracies, omissions and new developments within the mapped area."

Ordnance Survey Ireland License No: AR 0017021  
© Ordnance Survey Ireland and Government of Ireland



Extract from Ordnance Survey 1:5000 Digital Series

1:3,500 Scale @A3

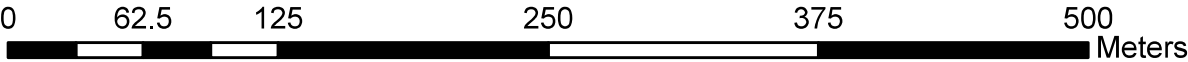

Landowner: James O'Brien

Address: Dromskehy, Clonbannin, Mallow, Cork


Folio Number(s): CK17221F

Date: 16/11/2021

To Whom it may concern,

I confirm that I am aware of and I hereby consent to the submission of a planning application for the Ballinagree Wind DAC project which includes the proposal for my lands to be included as part of the Turbine Delivery Route. The proposed works are described in the plans and reports submitted alongside the planning applications.

Regards,

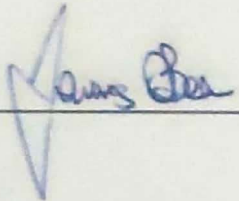

\_\_\_\_\_



**Landowner:** Thomas Duggan

**Address:** Drishane More, County Cork


**Folio Number(s):** Unregistered land


**Date:** 02/12/2021

To Whom it may concern,

I confirm that I am aware of and I hereby consent to the submission of a planning application for the Ballinagree Wind DAC project which includes the proposal for my lands to be included as part of the Turbine Delivery Route. We are the owner or the party entitled to be the registered owner of the property which is highlighted in yellow in the indicative map ("P2114-INFO-0003") attached hereto. The proposed works are described in the plans and reports submitted alongside the planning applications.

Regards,

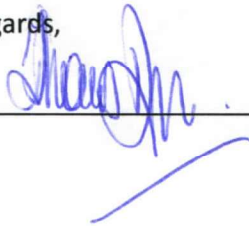

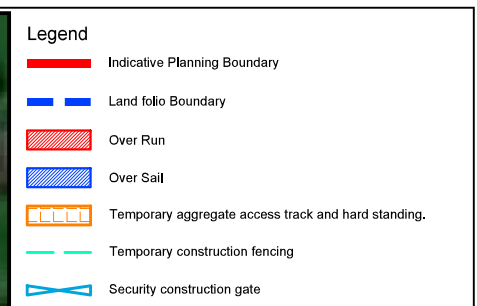

1. This drawing is for information purposes only.
2. Dimensions in meters unless otherwise noted.
3. Levels shown relative to ordnance datum (Main Head).
4. Co-ordinates are to Irish Transverse Mercator (ITM).
5. Temporary access track and hard standing to comprise of suitable imported aggregate from a licensed quarry. Topsoil to be removed and piled within the site in accordance with approved project soil management plan. Aggregate placed and compacted in layers in accordance with approved works specification on geotextile membrane if required. All proposed infrastructure to be removed on completion of wind farm installation works and lands fully reinstated to pre existing condition.
6. Temporary drainage infrastructure not shown.

**Scale 1:2000**

**FEHILY  
TIMONEY** Cork | Dublin | Carlow  
[www.fehilytimoney.ie](http://www.fehilytimoney.ie)

Rev.	Description	App By	Date
A	FOR INFORMATION	TB	05.03.21

PROJECT	<div>BALLINAGREE WIND FARM</div>			CLIENT	<div>COILLTE CGA</div>						
SHEET	<div>1:1000 SITE LAYOUT - POI 36</div>			Date	05.03.21	Project number	P2114	Scale ( @ A3 )	1:2000		
				Drawn by	POR	<div>Drawing Number</div> <div>P2114-INFO-0003</div>				Rev	A
				Checked by	TB						

O:\ACAD\2019\P2114\P2114-INFO-0003



**3<sup>rd</sup> December 2021**

**To Whom It May Concern:**

Dairygold Co-Operative Society Limited and its 100% owned subsidiary Dairygold Agri Business Limited, hereby consent to the inclusion of the Dairygold lands (Folio CK17937F) as part of the Turbine Delivery Route for the Ballinagree Wind DAC project.

Yours sincerely,

**Michael Harte**  
**Chief Financial Officer**  
**Dairygold Co-Operative Society Limited.**



# Comhairle Contae Chorcaí Cork County Council

Oifig Ceantair Sráid an Mhuilinn,  
Halla Carnegie,  
Sráid an Mhuilinn, Co. Chorcaí.  
Fón (029) 70026 • Faics (029) 70263  
Suíomh Gréasáin: [www.corkcoco.ie](http://www.corkcoco.ie)  
Millstreet Area Office,  
Carnegie Hall,  
Millstreet, Co. Cork.  
Tel (029) 70026 • Fax (029) 70263  
Web: [www.corkcoco.ie](http://www.corkcoco.ie)



Landowner: Cork County Council

Address: County Hall Cork

Folio Number(s): CK157235F

Date: 30/11/2021

To Whom it may concern,

I confirm that I am aware of and I hereby consent to the submission of a planning application for the Ballinagree Wind DAC project which includes the proposal for my lands to be included as part of the Turbine Delivery Route. The proposed works are described in the plans and reports submitted alongside the planning applications.

Regards,

A blue ink signature of Pat O'Sullivan, written in a cursive style, positioned above a horizontal line.

Pat O'Sullivan,  
Executive Engineer,  
Roads Operations,  
Millstreet Office.  
✉ Email: [pat.osullivan@corkcoco.ie](mailto:pat.osullivan@corkcoco.ie)

Landowner: Patrick Tarrant

Address: Coole, Millstreet, Cork

Folio Number(s): CK20319

Date: 17/11/2021

To Whom it may concern,

I confirm that I am aware of and I hereby consent to the submission of a planning application for the Ballinagree Wind DAC project which includes the proposal for my lands to be included as part of the Turbine Delivery Route. The proposed works are described in the plans and reports submitted alongside the planning applications.

Regards,

Patrick Tarrant

Landowner: Michael Buckley

Address: Tullig, Millstreet, Cork


Folio Number(s): CK17359F

Date: 17/11/2021

To Whom it may concern,

I confirm that I am aware of and I hereby consent to the submission of a planning application for the Ballinagree Wind DAC project which includes the proposal for my lands to be included as part of the Turbine Delivery Route. The proposed works are described in the plans and reports submitted alongside the planning applications.

Regards,

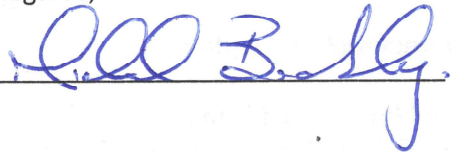

## **ADDENDUM 3 – STATUTORY UNDERTAKER**

Ballinagree Wind DAC  
27 Lower Fitzwilliam Street  
Dublin 2

An Bord Pleanála  
64 Marlborough Street  
Rotunda  
Dublin 1  
D01 V902

Date: 20 January 2022

Dear Sir/Madam

We, Ballinagree Wind DAC, wish to confirm that part of the proposed development that is the subject of this application, namely the 110kV cable under a public road, will be undertaken by a statutory undertaker having a right or interest to provide services in connection with the proposed development.

Yours faithfully



---

Peter Lynch  
Director of Ballinagree Wind DAC

## ADDENDUM 4 – SCHEDULE OF CONSULTATION

All consultation that took place as part of the development of the proposed Ballinagree Wind Farm is detailed in Chapter 5 of the accompanying EIAR and the Community Report included in Volume 3 of the EIAR. The following summarises pre-application engagement with An Bord Pleanála, stakeholders and engagement with the local community.

**Table 3.1 – Summary of Pre-Application Engagement with Stakeholders**

Date	Engagement
April 2020	Pre-planning meeting with Cork County Council Planning Department was held online. In attendance was a Senior Planner and Senior Executive Planner of Cork County Council.
July 2020	EIAR scoping issued to government agencies, non-government organisations, telecommunications operators, aviation authorities and operators, local politicians and other relevant stakeholders.
July 2020	Pre-application consultation with An Bord Pleanála under case reference PC04.306948. The meeting was held online on the 8 <sup>th</sup> of July 2020. Attendees from An Bord Pleanála included the Director of Planning, Senior Planning Inspector and Executive Officer.
July 2020	A project ecologist met a representative of the Macroom Trout Fly Anglers organisation on site in July 2020. The meeting consisted of a discussion on aquatic ecology and consideration of the best positions for the water quality monitoring points at the site and downstream of the site. Baseline survey methodology was discussed and a greater understanding of the organisation's knowledge and experience of the waterbodies, catchments and species of the area was acquired.
October 2020	Correspondence with Cork County Council Biodiversity Officer.
December 2020	Meeting between the project archaeologist and the Cork County Council Archaeologist online.
December 2020	Second pre-application consultation meeting with An Bord Pleanála. Attendees from An Bord Pleanála included the Assistant Director of Planning, Senior Planning Inspector and Executive Officer. The meeting was held online on the 3 <sup>rd</sup> of December 2020.
January 2021	Formal meeting between the project ecologists and the National Parks and Wildlife Service (NPWS) took place online regarding biodiversity. Follow up correspondence was received from the NPWS in April 2021.

<b>April 2021</b>	The project hydrologist and project aquatic ecologist met a representative of Inland Fisheries Ireland (IFI) at the proposed Wind Farm Site to discuss the proposed project, proposed drainage measures and construction methodologies.
-------------------	---

**Table 3.2 – Summary of Community Engagement for Ballinagree Wind Farm (2019 to 2021)**

<b>Date</b>	<b>Engagement</b>
<b>April 2019</b>	Two Community Liaison Officers (CLOs) were appointed to work part-time on this project.
<b>August 2019</b>	<p>Newsletter 1 was delivered to over 200 properties within 3km by the 2 CLO's working together (see Section 9.1). This involved door knocks, and call backs to houses where nobody was at home. Notes left where direct contact failed, with a phone number for contact purposes.</p> <p>A dedicated project low-call number and email went live.</p>
<b>December 2019</b>	Newsletter 2 was delivered door to door again by the CLOs (see Section 9.1). This included evening and weekend calls to premises where nobody was at home during the day, in an effort to reach out to all.
<b>January &amp; February 2020</b>	<p>A dedicated project website was launched to facilitate communications locally and with the wider public: <a href="https://www.ballinagreewindfarm.ie/">https://www.ballinagreewindfarm.ie/</a>.</p> <p>This provided information on project design, studies being carried out and expected timelines. It also included the CLOs' contact details, and copies of the two Newsletters issued. Householders were invited to monitor the website for updates.</p>
<b>12<sup>th</sup> March 2020</b>	Initial Covid-19 restrictions are put in place nationally.
<b>April 2020</b>	In an effort to get in touch with the small number of remaining houses (c.5%) within the 3km zone where CLOs were unable to make contact, targeted letters were posted to these remaining households (See Section 9.2).
<b>June 2020</b>	<p>Newsletter 3 was delivered by An Post this time due to Covid-19 pandemic restrictions on the movements of CLOs. This included a cover letter to explain this (see Section 9.1).</p> <p>Queries were addressed by CLOs and Project Managers and meetings arranged to discuss issues and concerns, subject to compliance with Covid-19 Regulations / Guidance in place at the time.</p> <p>An online virtual presentation was launched adding further to the information available to the public at large – <a href="https://www.innovision.ie/ballinagree">https://www.innovision.ie/ballinagree</a>.</p>

<b>September 2020</b>	A project update letter was issued, with a question to residents asking who would be interested in engaging in online communications due to current Covid-19 restrictions (see Section 9.3). This was hand delivered by CLOs in branded envelopes and contained a stamped addressed return envelope for responses. A letter also issued to political reps (see Section 9.4).
<b>December 2020</b>	Newsletter 4 was hand delivered by CLO's to all houses within 3km zone (see Section 9.1).
<b>April 2021</b>	An information update letter was issued along with Community Benefit information to local residents and local Community Groups and political representatives (see Section 9.5).
<b>April 2021</b>	The Developer joined Municipal District Council monthly, meeting to present on the project and answer any questions.
<b>August 2021</b>	The Virtual Tour was updated on the website to provide further information in lieu of project open evening(s) due to Covid-19 restrictions.
<b>August &amp; September 2021</b>	Newsletter 5 was hand delivered by CLO's to most homes within a 5km zone of the project site, roughly 550 houses (see Section 9.1).
<b>2<sup>nd</sup> September 2021</b>	An advertorial, " <i>Ballinagree Wind Farm prepares to submit planning application</i> " was published in the Corkman and Southern Star newspapers as well as in the local Lee Valley Magazine in an effort to reach as many as possible in the wider area (see Section 9.6).
<b>30<sup>th</sup> September 2021</b>	<p>Public was notified of a Community Webinar scheduled for 7<sup>th</sup> October. This was advertised in in the Corkman, Southern Star newspapers and the Lee Valley Magazine on 30<sup>th</sup> September (see Section 9.7).</p> <p>Information posters were also placed in a shop window and the Post Office in Ballinagree village, Shop in Rylane and in Church Newsletters in Ballinagree and Kilcorney.</p> <p>Letters were posted to local Community Groups and political representatives. These included contact details as well as details of how to register.</p>
<b>7<sup>th</sup> Oct 2021</b>	<p>The Community Webinar was held at 7pm, followed by a Q+A session.</p> <p>This resulted in follow-up calls/visits with individuals who raised questions (see Section 9.1).</p>



## **ADDENDUM 5 – LIST OF PRESCRIBED BODIES, COPY OF NOTIFICATION LETTER SENT TO PRESCRIBED BODIES & REGISTER OF NOTIFICATION**

**ABP-306948-20**

The following is a schedule of prescribed bodies considered relevant by the Board:

- Cork County Council
- Minister for Housing, Local Government and Heritage
- Minister for Tourism, Culture, Arts, Gaeltacht, Sport and Media
- Minister for Agriculture, Food and the Marine
- Minister for Environment, Climate and Communications
- Minister for Transport
- Southern Regional Assembly
- Irish Water
- Inland Fisheries Ireland
- Transport Infrastructure Ireland
- Environmental Protection Agency
- The Heritage Council
- An Taisce
- An Chomhairle Ealaíon
- Fáilte Ireland
- Irish Aviation Authority
- Health & Safety Authority
- Office of Public Works

Minister for Housing, Local Government and Heritage,  
Development Applications Unit,  
Government Offices,  
New Town Road,  
Wexford Y35 AP90



27 January 2022

Our Ref: P2114/Lett/EH/JOH

Re: Planning Application for a Wind Farm Development (and all associated works) within the townlands of Annagannihy, Aughinida, Ballynagree East, Ballynagree West, Bawnmore, Caherbaroul, Carrigagulla, Carrigduff, Clonavrick, Derryroe, Drishane More, Dromagh, Drominahilla, Dromskehy, Finnanfield, Inchamay South, Kilberrihert, Knocknagappul, Rahalisk and Tullig, Co. Cork.

Dear Sir/Madam,

On behalf of our client, Ballinagree Wind DAC, please find enclosed an application for planning consent for the proposed construction of a wind energy development (and all associated infrastructure) within the townlands of Annagannihy, Aughinida, Ballynagree East, Ballynagree West, Bawnmore, Caherbaroul, Carrigagulla, Carrigduff, Clonavrick, Derryroe, Drishane More, Dromagh, Drominahilla, Dromskehy, Finnanfield, Inchamay South, Kilberrihert, Knocknagappul, Rahalisk and Tullig, Co. Cork.

This planning application is being submitted directly to An Bord Pleanála as 'Strategic Infrastructure Development' (SID) under the provisions of Section 37E of the Planning and Development Act 2000 as amended. This position was confirmed by An Bord Pleanála to the applicant on the 20th of August 2021, following pre-application consultation with the Board (Case Number PC04.306948). A copy of the noted correspondence is enclosed with this letter for completeness. An Bord Pleanála have required that we directly consult the Minister for Housing, Local Government and Heritage as a prescribed body. As such we have attached 1 no. digital copy of the submitted documentation as previously communicated to your office. All documentation can also be found at <https://ballinagreeplanning.ie/>

The development description as per the public notices is as follows:

In accordance with section 37E of the Planning and Development Act 2000 (as amended) we, Ballinagree Wind DAC, give notice of our intention to make an application to An Bord Pleanála for permission for a period of 10 years, for development comprising the construction of a wind farm and related works within the townlands of Annagannihy, Aughinida, Ballynagree East, Ballynagree West, Bawnmore, Caherbaroul, Carrigagulla, Carrigduff, Clonavrick, Derryroe, Drishane More, Dromagh, Drominahilla, Dromskehy, Finnanfield, Inchamay South, Kilberrihert, Knocknagappul, Rahalisk and Tullig, Co. Cork.

The proposed development will constitute the provision of the following:

- Construction of 20 no. wind turbines with a blade tip height range from 179m to 185m, a hub height range from 102.5 to 110.5m and a rotor diameter range from 149m to 155m;
- Construction of turbine foundations and crane pad hardstanding areas including associated drainage infrastructure;
- Construction of new permanent site tracks and associated drainage infrastructure;
- Upgrading of existing tracks and associated drainage infrastructure;
- Upgrade of 2 no. existing forestry and agricultural access junctions for construction and operational access from 1) the Local Roads L2750-0/L1123-62 in the townlands of Finnanfield and Ballinagree East and 2) from the Local Road L7461-0 in the townland of Ballinagree West, Co. Cork;
- Upgrade of 2no. existing forestry access junctions for temporary construction access from the Local Road L7461-17 in the townland of Knocknagappul, Co. Cork;
- Use of 1 no. existing forestry and agricultural access junction for operational access only from the Local Road L-7461-44 in the townland of Knocknagappul, Co. Cork;
- Installation of new permanent watercourse and drain crossings and the reuse and upgrade of existing internal watercourse and drain crossings to include 1) the replacement of an existing stone bridge structure with a new clear span concrete bridge structure along the Local Road L-7461-0 in the townland of Ballinagree West and 2) a new clear span concrete bridge structure along a proposed new track in the townland of Carrigagulla, Co. Cork;
- 3 no. on site borrow pits and associated ancillary drainage within the townlands of Carrigagulla and Knocknagappul, Co. Cork;
- 2 no. Temporary construction site compounds and associated ancillary infrastructure including parking within the townlands of Ballinagree West and Carrigagulla, Co. Cork;
- Use of proposed wind farm access tracks and existing forestry and agricultural tracks as permanent recreational amenity trails for community use including the installation of associated signage and information boards and; the partial reinstatement and re-purposing of the proposed temporary construction compound as a permanent trail head car park and picnic area including associated landscaping within the townland of Ballinagree West;
- Construction of 1 no. permanent on-site 110kV electrical substation including control buildings, electrical plant and equipment, welfare facilities, carparking, water and wastewater holding tanks, security fencing, lightening protection and telecommunications masts, security cameras, external lighting and, all associated infrastructure within the townland of Ballinagree East, Co. Cork;
- Installation of medium voltage underground electrical and communication cabling connecting the wind turbines to the proposed on-site substation and associated ancillary works;

- Installation of permanent high voltage 110kV underground electrical and communication cabling between the proposed on-site substation within the townland of Ballinagree East to the boundary of the existing Clashavoon substation within the townland of Aughinida, Co. Cork. The cabling will be laid primarily within the public road in the townlands of Knocknagappul, Ballinagree East, Ballinagree West, Bawnmore, Clonavrick, Derryroe, Rahalisk, Kilberriherth, Caherbaroul and Aughinida, Co. Cork. Associated works including the installation of 15 no. pre-cast joint bays and communication chambers; and horizontal directional drilling under 4 no. watercourse crossings in the townlands of 1) Knocknagappul, 2) Knocknagappul and Rahalisk, 3) Rahalisk and Bawnmore and 4) Bawnmore and Clonavrick;
- Tree felling to accommodate the construction and operation of the proposed development;
- Erection of 2no. meteorological masts with a height of 100m above existing ground levels for the measuring of metrological conditions within the townlands of Ballinagree East and Carrigagulla, Co. Cork. A lightning rod will extend above the masts by 4 meters;
- Temporary accommodation works at 6 no. locations adjacent to the public roads to facilitate delivery of turbine components to site within the townlands of Dromagh, Dromskehy, Liscahane, Tullig, Drominahilla, Finnanfield and Ballinagree East, Co. Cork. These works will primarily relate to trimming of trees and hedgerows, temporary lowering of boundary walls, temporary removal of boundary walls, temporary ground reprofiling and installation of temporary stone hard standing;
- Installation of a temporary off-site staging area for turbine components within the curtilage of Drishane Castle which is a Recorded Protected Structure (00319) and National Monument (296), within the townland of Drishane More. The works will include removal of a masonry wall and installation of temporary stone hard standing area and associated access track and entrances to and from the public road R583;
- All related site works and ancillary development including landscaping and drainage;
- A 35 year operational life from the date of commissioning of the entire wind farm is being sought.

An Environmental Impact Assessment Report (EIAR) and a Natura Impact Statement (NIS) have been prepared in relation to the project and accompanies this planning application.

The following documents are included in the application pack:

- **Planning Application Documentation**
  - Planning Application Form
  - Site Notice, Erected 27th January 2022
  - Newspaper Notices in Irish Examiner and The Corkman dated 27th January 2022
  - Planning Cover Letter
  - Schedule of Drawings
  - Letters of Consent from Relevant Landowners
  - Letter from Ballinagree Wind DAC pursuant to Article 22
  - Schedule of Consultation
  - List of Prescribed Bodies and Copy of Notification Letters Sent to Prescribed Bodies
  - EIAR Portal Confirmation (2022005)

- Proof of payment of SID Planning Application Fee of €100,000.00 to An Bord Pleanála (Paid by EFT)
- **Planning Application Drawings (See schedule attached to application form)**
- **Environmental Impact Assessment Report (EIAR)**
  - Volume 1- Non-Technical Summary (NTS)
  - Volume 2- EIAR
  - Volume 3- EIAR Appendices
  - Volume 4- Photomontages
- **Appropriate Assessment Screening & Natura Impact Statement (NIS)**

You are advised that the Board may in respect of an application for permission/approval decide to -


1. grant the permission/approval, or
2. make such modifications to the proposed development as it specifies in its decision and grant permission/approval in respect of the proposed development as so modified, or
3. grant permission/approval in respect of part of the proposed development (with or without specified modifications of the forgoing kind), and any of the above decisions may be subject to or without conditions, or
4. refuse to grant the permission.

Submissions or observations may be made only to An Bord Pleanála ("the Board") 64 Marlborough Street, Dublin 1 (and may also be made online at [www.pleanala.ie](http://www.pleanala.ie)) relating to:

- i. The implications of the proposed development for proper planning and sustainable development of the area concerned, and
- ii. the likely effects on the environment of the proposed development, and
- iii. the likely significant effects of the proposed development on a European site, if carried out.

Any submissions/observations must be received by the Board no later than 5.30 p.m. on the 25th of March 2022.

Yours sincerely,

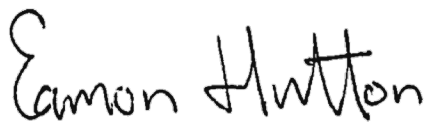

Eamon Hutton  
for and on behalf of Fehily Timoney and Company

Encls.

Planning Application Form Addendum  
Ballinagree Wind Farm

Consultee Name	Date of Notification	Electronic Copy Sent by Email	Electronic Copy (USB) Sent by Registered Post	Postal Address	Email Address
Cork County Council	27/01/2022	✓	✓	Planning Department, Cork County Council, County Hall, Carrigrohane Road, County Cork, T12 R2NC	<a href="mailto:planninginfo@corkcoco.ie">planninginfo@corkcoco.ie</a>
Minister for Housing, Local Government and Heritage	27/01/2022	✓	✓	Department of Housing, Local Government and Heritage, Development Applications Unit, Government Offices, New Town Road, Wexford, Y35 AP90	<a href="mailto:manager.dau@housing.gov.ie">manager.dau@housing.gov.ie</a>
Minister for Tourism, Culture, Arts, Gaeltacht, Sport and Media	27/01/2022	✓	✓	Department of Tourism, Culture, Arts, Gaeltacht, Sport and Media, 23 Kildare Street, Dublin 2, D02 TD30	<a href="mailto:tourismdevelopment@tcagsm.gov.ie">tourismdevelopment@tcagsm.gov.ie</a>
Minster for Agriculture, Food and the Marine	27/01/2022	✓	✓	Department of Agriculture, Food and the Marine, Johnstown Castle Estate, County Wexford, Y35 PN52	<a href="mailto:coa@agriculture.gov.ie">coa@agriculture.gov.ie</a>
Minister for Environment, Climate and Communications	27/01/2022	✓	✓	Department of Environment, Climate and Communications, Geological Survey	<a href="mailto:duty.geologist@gsi.ie">duty.geologist@gsi.ie</a>

Planning Application Form Addendum  
Ballinagree Wind Farm

Consultee Name	Date of Notification	Electronic Copy Sent by Email	Electronic Copy (USB) Sent by Registered Post	Postal Address	Email Address
				Ireland, Beggars Bush, Haddington Road, Dublin, D04 K7X4	
Minister for Transport	27/01/2022	✓	✓	Department of Transport, Leeson Lane. Dublin 2, D02 TR60	<a href="mailto:gcu@transport.gov.ie">gcu@transport.gov.ie</a>
Southern Regional Assembly	27/01/2022	✓	✓	Southern Regional Assembly, Assembly House, Waterford, X91 F8PC	<a href="mailto:info@southernassembly.ie">info@southernassembly.ie</a>
Irish Water	27/01/2022	✓	✓	Irish Water, PO Box 86, South City Delivery Office, Cork City	<a href="mailto:planning@water.ie">planning@water.ie</a>
Inland Fisheries Ireland	27/01/2022	✓	✓	Inland Fisheries Ireland, Sunnyside House, Barrack Lane, Macroom, County Cork, P12 X602	<a href="mailto:kate.walsh@fisheriesireland.ie">kate.walsh@fisheriesireland.ie</a>
Transport Infrastructure Ireland (TII)	27/01/2022	✓	✓	Transport Infrastructure Ireland, Parkgate Business Centre, Parkgate Street, Dublin 8, D08 DK10	<a href="mailto:landuseplanning@tii.ie">landuseplanning@tii.ie</a>
Environmental Protection Agency	27/01/2022	✓	✓	Environmental Protection Agency, PO	<a href="mailto:eiaplanning@epa.ie">eiaplanning@epa.ie</a>



Planning Application Form Addendum  
Ballinagree Wind Farm

Consultee Name	Date of Notification	Electronic Copy Sent by Email	Electronic Copy (USB) Sent by Registered Post	Postal Address	Email Address
				Box 3000, Johnstown Castle Estate, County Wexford, Y35 W821	
The Heritage Council	27/01/2022	✓	✓	The Heritage Council, Áras na hOidhreachta, Church Lane, Kilkenny, R95 X264	<a href="mailto:mail@heritagecouncil.ie">mail@heritagecouncil.ie</a>
An Taisce – The National Trust for Ireland	27/01/2022	✓	✓	An Taisce, Tailors' Hall, Back Lane, Dublin, D08X2A3	<a href="mailto:planningreferrals@antaisce.org">planningreferrals@antaisce.org</a>
An Chomhairle Ealaíon	27/01/2022	✓	✓	An Chomhairle Ealaíon, 70 Merrion Square, Dublin 2, D02 NY52	<a href="mailto:planning@artscouncil.ie">planning@artscouncil.ie</a>
Fáilte Ireland	27/01/2022	✓	✓	Fáilte Ireland, 88-95 Amiens Street, Dublin 1, D01 WR86	<a href="mailto:planning.applications@failteireland.ie">planning.applications@failteireland.ie</a>
Irish Aviation Authority	27/01/2022	✓	✓	Irish Aviation Authority, The Times Building, 11-12 D'Olier Street, Dublin 2	<a href="mailto:info@iaa.ie">info@iaa.ie</a>
Health and Safety Authority	27/01/2022	✓	✓	Health and Safety Authority, The Metropolitan Building,	<a href="mailto:wcu@hsa.ie">wcu@hsa.ie</a>

Planning Application Form Addendum  
Ballinagree Wind Farm

Consultee Name	Date of Notification	Electronic Copy Sent by Email	Electronic Copy (USB) Sent by Registered Post	Postal Address	Email Address
				James Joyce Street, Dublin 1	
Office of Public Works	27/01/2022	✓	✓	South-Western Drainage Maintenance & Construction, Templemungret House, Mungret, County Limerick	<a href="mailto:marion.coughlan@opw.ie">marion.coughlan@opw.ie</a>

**From:** [Housing Eiaportal](#)  
**To:** [Eamon Hutton](#)  
**Subject:** EIA Portal Confirmation Notice Portal ID 2022005  
**Date:** Thursday 20 January 2022 12:51:44  
**Attachments:** [image001.png](#)

---

Dear Eamon,

An EIA Portal notification was received on 20/01/2022 in respect of this proposed application. The information provided has been uploaded to the EIA Portal on 20/01/2022 under EIA Portal ID number **2022005** and is available to view at <http://housinggovie.maps.arcgis.com/apps/webappviewer/index.html?id=d7d5a3d48f104ecbb206e7e5f84b71f1>.

**Portal ID:** 2022005

**Competent Authority:** An Bord Pleanála

**Applicant Name:** Ballinagree Wind DAC

**Location:** Near the village of Ballinagree, County Cork

**Description:** Construction of a wind farm consisting of 20 no. wind turbines, on-site substation, grid connection and all related site works and ancillary development.

**Linear Development:** Yes

**Date Uploaded to Portal:** 20/01/2022

Regards

Hugh Wogan  
EIA Portal team

---

**An Roinn Tithíochta, Rialtais Áitiúil agus Oidhreachta**  
Department of Housing, Local Government and Heritage

**Teach an Chustaim, Baile Átha Cliath 1, D01 W6X0**  
Custom House, Dublin 1, D01 W6X0

---

T +353 (0) 1 888 2000

[www.gov.ie/housing](http://www.gov.ie/housing)



**An Roinn Tithíochta,  
Rialtais Áitiúil agus Oidhreachta**  
Department of Housing,  
Local Government and Heritage

## **ADDENDUM 7 –PAYMENT OF PLANNING FEE**

**Remittance Advice for Payment by EFT**

An Board Pleanála  
64 Marlboro Street  
Dublin 1

**Supplier Number:** V000027  
**Date:** 25/01/2022  
**Page:** 1 of 1

**Payment data**

Sender's account number: FUTUREENERGY DEV DAC

Beneficiary's name: An Bord Pleanála

Beneficiary's account number:

Amount: 100,000.00 EUR

Transaction date: 25-01-2022

Message to beneficiary: Planning Fee for Ballinagree Wind  
Farm ABP Ref 306948

Beneficiary reference: Ref 306948

Text on sender's account statement: ENBL ABP Ref 306948