



- Legend**
- Planning Boundary
 - Property Boundary
 - Proposed Wind Farm Access Track
 - Existing Road To Be Upgraded
 - Passing Bays
 - Turning Areas
 - Turbine And Hardstanding Areas
 - Private Electrical Network Cable Route
 - Temporary Compound Area
 - Borrow Pit Area
 - Substation Compound
 - Existing Wayleave
 - Overhead 110kV ESB Powerline
 - Proposed Met Mast
 - Grid Connection Cable Route With Joint Bays

- Notes.**
1. This drawing is for planning purposes only.
 2. Dimensions in meters unless otherwise noted.
 3. Levels shown relative to ordnance datum (Malin Head).
 4. Co-ordinates are to Irish Transverse Mercator (ITM).
 5. Extent of earthworks not shown.

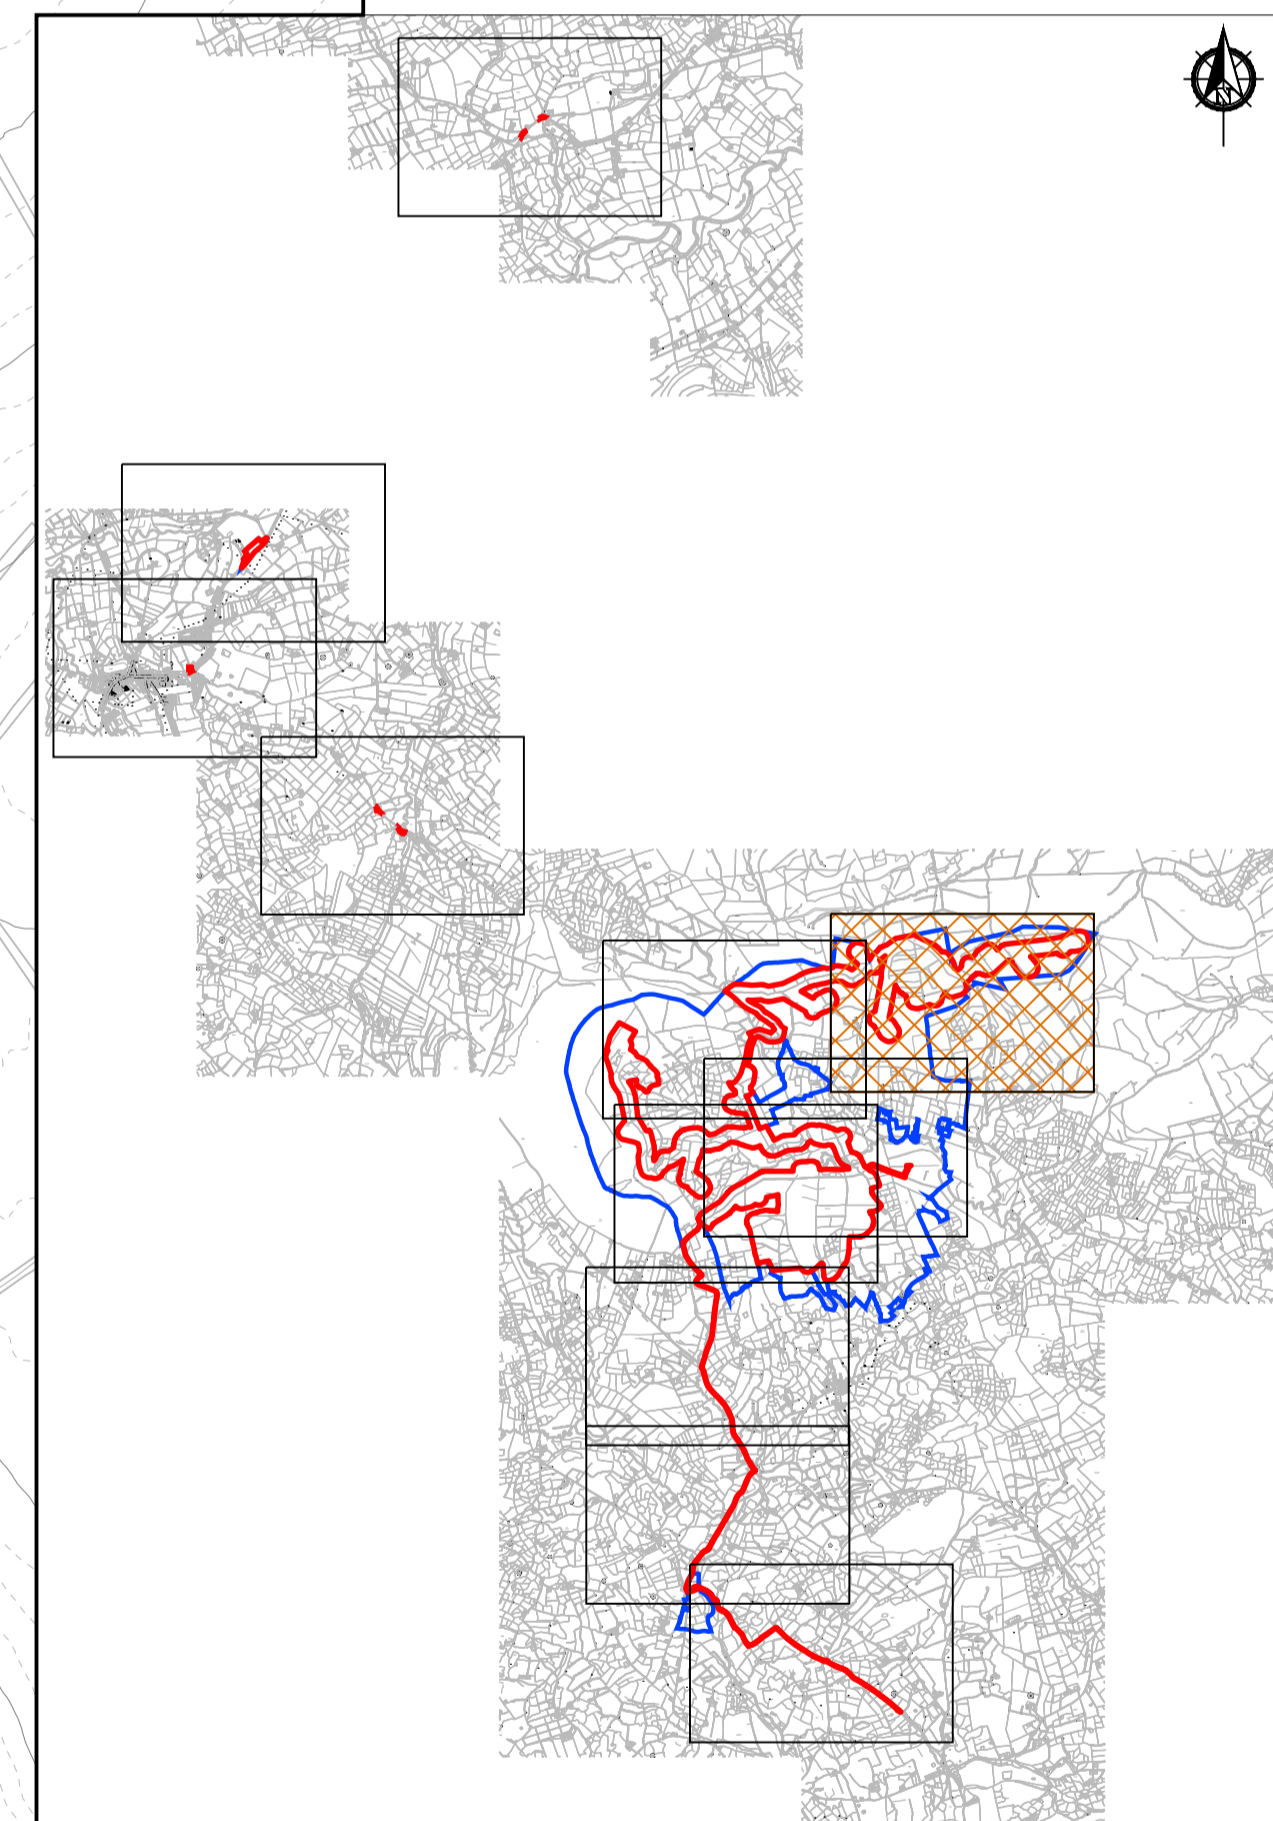

KEY PLAN
Scale 1:100000

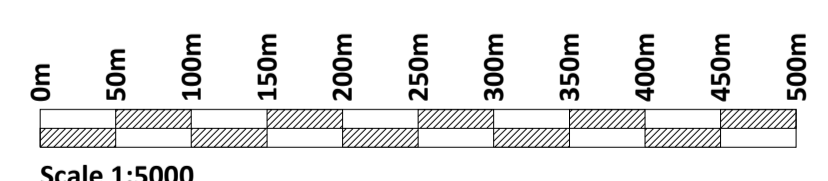

If Applicable : Ordnance Survey Ireland Licence No. EN 0001220 © Ordnance Survey Ireland and Government of Ireland OSI-6186,6140, Cork-40-48-49-59-60



No part of this document may be reproduced or transmitted in any form or stored in any retrieval system of any nature without the written permission of Fehily Timoney & Company as copyright holder except as agreed for use on the project for which the document was originally issued. Do not scale. Use figured dimensions only. If in doubt - Ask!

| Rev. | Description | App By | Date |
|------|--------------------|--------|----------|
| A | ISSUE FOR APPROVAL | JH | 09.12.21 |
| B | ISSUE FOR PLANNING | JH | 24.01.22 |
| | | | |
| | | | |
| | | | |

| | |
|---------|---|
| PROJECT | BALLINAGREE WIND FARM |
| SHEET | 1:5000 SITE LOCATION MAP SHEET 1 OF 11 |

| | | | | | | | |
|------------|----------|----------------|------------------------|-----------------------------|--------|-----|---|
| CLIENT | | | | BALLINAGREE WIND DAC | | | |
| Date | 09.12.21 | Project number | P2114 | Scale (@ A1-) | 1:5000 | Rev | B |
| Drawn by | NS | Drawing Number | P2114-0100-0003 | | | | |
| Checked by | TB | | | | | | |

O:\ACAD\2019\P2114\P2114-0100-0003

Monday 24 January 2022