



- Legend**
- Planning Boundary
 - Property Boundary
 - Proposed Wind Farm Access Track
 - Existing Road To Be Upgraded
 - Passing Bays
 - Turning Areas
 - Turbine And Hardstanding Areas
 - Private Electrical Network Cable Route
 - Temporary Compound Area
 - Borrow Pit Area
 - Substation Compound
 - Existing Wayleave
 - Overhead 110kV ESB Powerline
 - Proposed Met Mast
 - Grid Connection Cable Route With Joint Bays

- Notes.**
1. This drawing is for planning purposes only.
 2. Dimensions in meters unless otherwise noted.
 3. Levels shown relative to ordnance datum (Malin Head).
 4. Co-ordinates are to Irish Transverse Mercator (ITM).
 5. Extent of earthworks not shown.

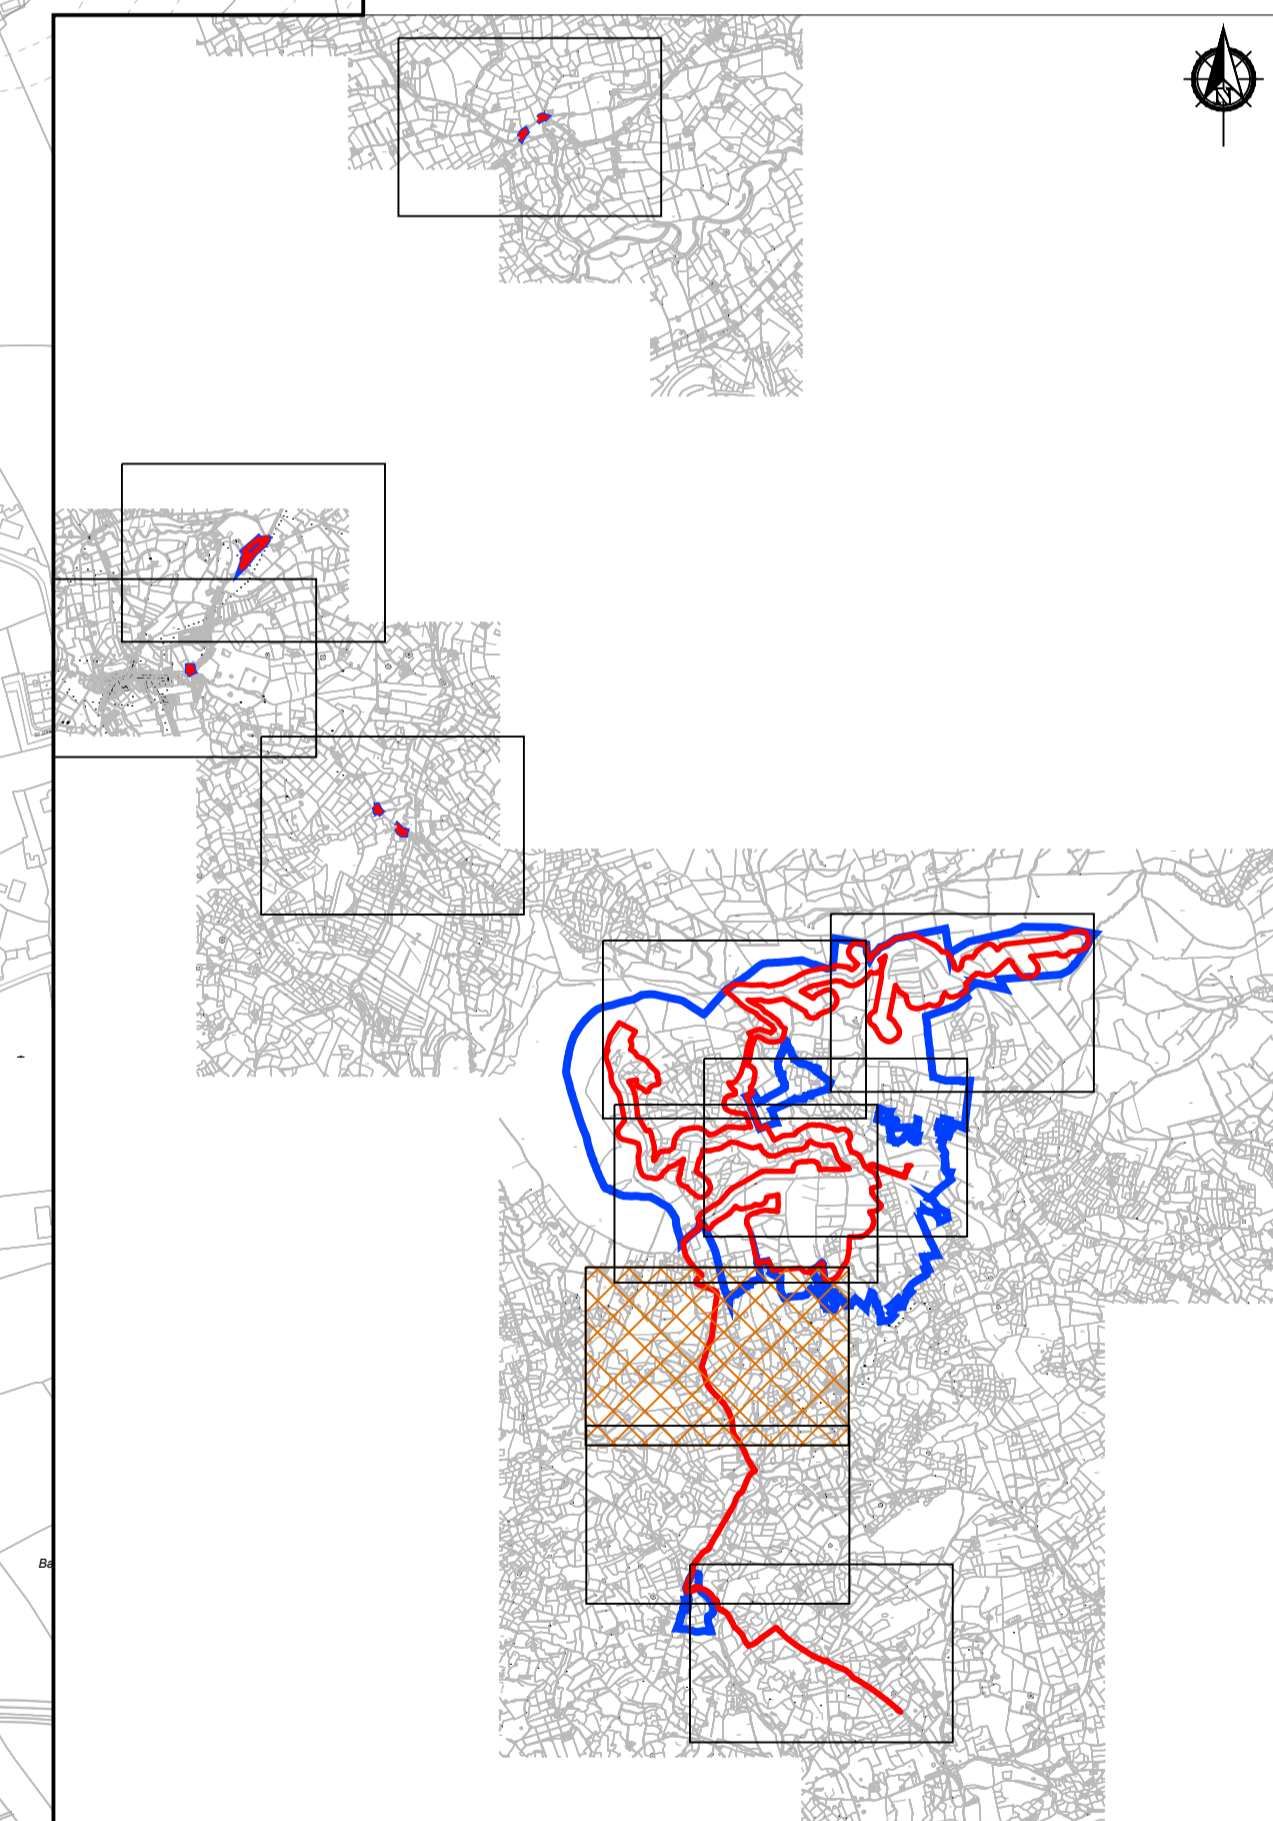

KEY PLAN
Scale 1:100000

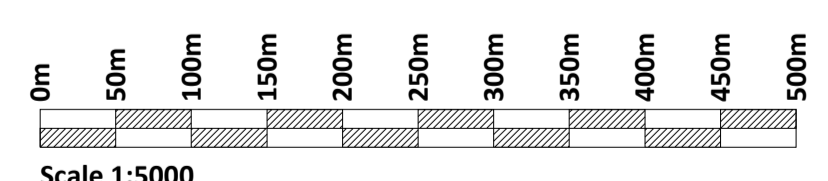

If Applicable : Ordnance Survey Ireland Licence No. EN 0001220 © Ordnance Survey Ireland and Government of Ireland
OSI-6186,6140, Cork-40-48-49-59-60



No part of this document may be reproduced or transmitted in any form or stored in any retrieval system of any nature without the written permission of Fehily Timoney & Company as copyright holder except as agreed for use on the project for which the document was originally issued. Do not scale. Use figured dimensions only. If in doubt - Ask!

Rev.	Description	App By	Date
A	ISSUE FOR APPROVAL	JH	09.12.21
B	ISSUE FOR PLANNING	JH	24.01.22

PROJECT	BALLINAGREE WIND FARM
SHEET	1:5000 SITE LOCATION MAP SHEET 5 OF 11

CLIENT	BALLINAGREE WIND DAC		
Date	09.12.21	Project number	P2114
Drawn by	NS	Drawing Number	P2114-0100-0007
Checked by	TB	Rev	B
Scale (@ A1-)	1:5000		

O:\ACAD\2019\P2114\P2114-0100-0007