



- Legend**
- Planning Boundary
 - Property Boundary
 - Proposed Wind Farm Access Track
 - Existing Road To Be Upgraded
 - Passing Bays
 - Turning Areas
 - Turbine And Hardstanding Areas
 - Private Electrical Network Cable Route
 - Temporary Compound Area
 - Borrow Pit Area
 - Substation Compound
 - Roadside Swale
 - Interceptor Ditch With Diffuse Outflow
 - Stilling Pond With Diffuse Outflow
 - Culvert
 - Existing Wayleave
 - Overhead 110kV ESB Powerline
 - Proposed Met Mast
 - Trail Information Board
 - Trail Viewing Point
 - Trail Waymarker

- Notes.**
1. This drawing is for planning purposes only.
 2. Dimensions in meters unless otherwise noted.
 3. Levels shown relative to ordnance datum (Malin Head).
 4. Co-ordinates are to Irish Transverse Mercator (ITM).
 5. Extent of earthworks not shown.

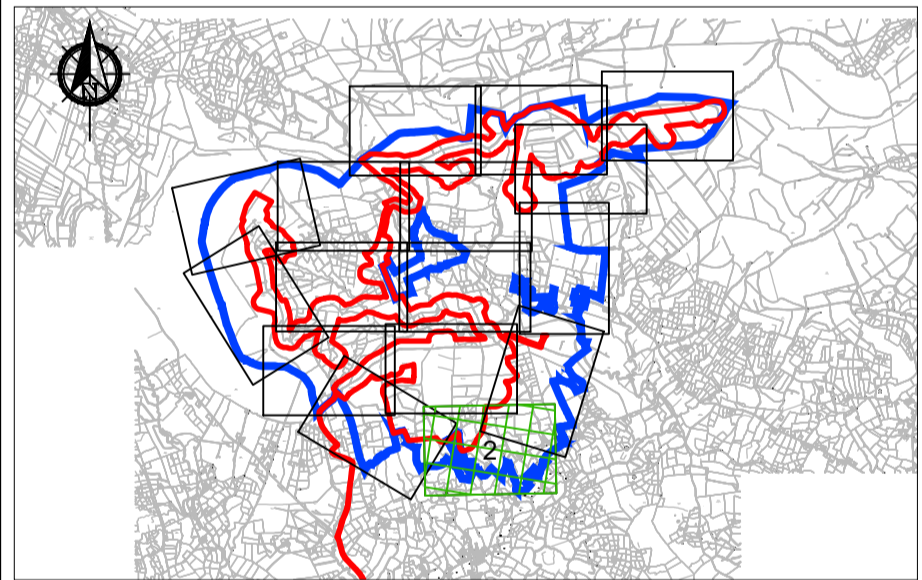

KEY PLAN

Scale 1:100000

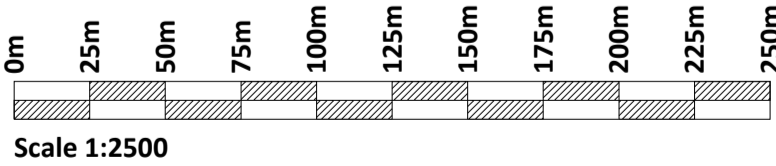

If Applicable : Ordnance Survey Ireland Licence No. EN 0001220 © Ordnance Survey Ireland and Government of Ireland
OSI-6186,6140, Cork-40-48-49-59-60

Rev.	Description	App By	Date
A	ISSUE FOR APPROVAL	JH	09.12.21
B	ISSUE FOR PLANNING	JH	24.01.22

PROJECT	CLIENT		
SHEET	BALLINAGREE WIND FARM		
	BALLINAGREE WIND DAC		
	Date	09.12.21	Project number P2114
	Drawn by NS	Drawing Number	Scale (@ A1-) 1:2500
	Checked by TB	P2114-0100-0016	
			Rev B

O:\ACAD\2019\P2114\P2114-0100-0016