



- Legend**
- Planning Boundary
  - Property Boundary
  - Proposed Wind Farm Access Track
  - Existing Road To Be Upgraded
  - Passing Bays
  - Turning Areas
  - Turbine And Hardstanding Areas
  - Private Electrical Network Cable Route
  - Temporary Compound Area
  - Borrow Pit Area
  - Substation Compound
  - Roadside Swale
  - Interceptor Ditch With Diffuse Outflow
  - Stilling Pond With Diffuse Outflow
  - Culvert
  - Existing Wayleave
  - Overhead 110kV ESB Powerline
  - Proposed Met Mast
  - Trail Information Board
  - Trail Viewing Point
  - Trail Waymarker

- Notes.**
1. This drawing is for planning purposes only.
  2. Dimensions in meters unless otherwise noted.
  3. Levels shown relative to ordnance datum (Malin Head).
  4. Co-ordinates are to Irish Transverse Mercator (ITM).
  5. Extent of earthworks not shown.

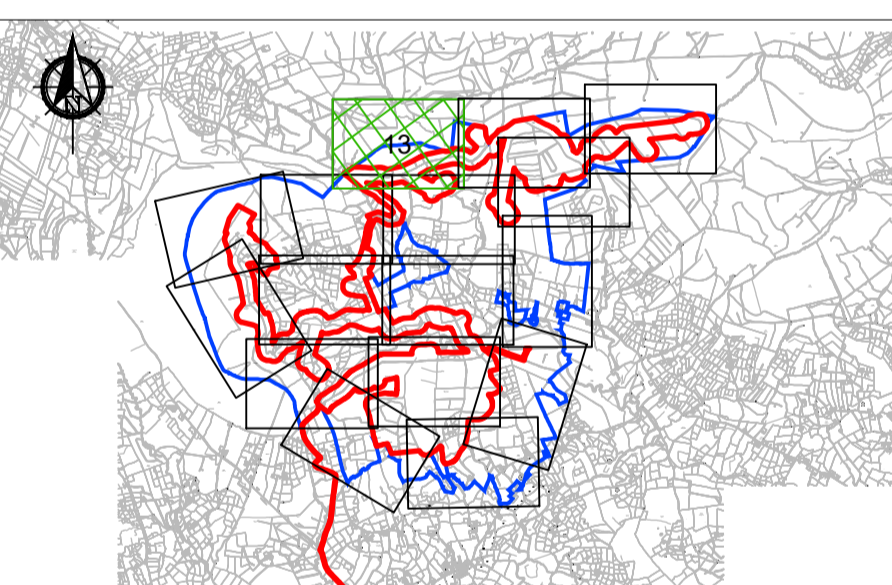

**KEY PLAN**  
Scale 1:100000

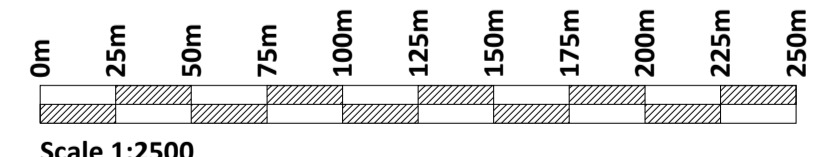

If Applicable : Ordnance Survey Ireland Licence No. EN 0001220 © Ordnance Survey Ireland and Government of Ireland OSI-6186,6140, Cork-40-48-49-59-60



No part of this document may be reproduced or transmitted in any form or stored in any retrieval system of any nature without the written permission of Fehily Timoney & Company as copyright holder except as agreed for use on the project for which the document was originally issued. Do not scale. Use figured dimensions only. If in doubt - Ask!

Rev.	Description	App By	Date
A	ISSUE FOR APPROVAL	JH	09.12.21
B	ISSUE FOR PLANNING	JH	24.01.22

PROJECT	<b>BALLINAGREE WIND FARM</b>
SHEET	<b>1:2500 SITE LAYOUT PLAN SHEET 13 OF 16</b>

CLIENT	<b>BALLINAGREE WIND DAC</b>		
Date	09.12.21	Project number	P2114
Drawn by	NS	Drawing Number	<b>P2114-0100-0027</b>
Checked by	TB	Rev	<b>B</b>
Scale (@ A1-)		1:2500	

O:\ACAD\2019\P2114\P2114-0100-0027

Monday 24 January 2022