



- Legend**
- Planning Boundary
 - Property Boundary
 - Proposed Wind Farm Access Track
 - Existing Road To Be Upgraded
 - Passing Bays
 - Turning Areas
 - Turbine And Hardstanding Areas
 - Private Electrical Network Cable Route
 - Temporary Compound Area
 - Borrow Pit Area
 - Substation Compound
 - Roadside Swale
 - Interceptor Ditch With Diffuse Outflow
 - Stilling Pond With Diffuse Outflow
 - Culvert
 - Sight Lines
 - Existing Wayleave
 - Overhead 110kV ESB Powerline
 - Proposed Met Mast

- Notes.**
1. This drawing is for planning purposes only.
 2. Dimensions in meters unless otherwise noted.
 3. Levels shown relative to ordnance datum (Malin Head).
 4. Co-ordinates are to Irish Transverse Mercator (ITM).
 5. Extent of earthworks not shown.
 6. Area within visibility splay to be kept clear of visual obstructions

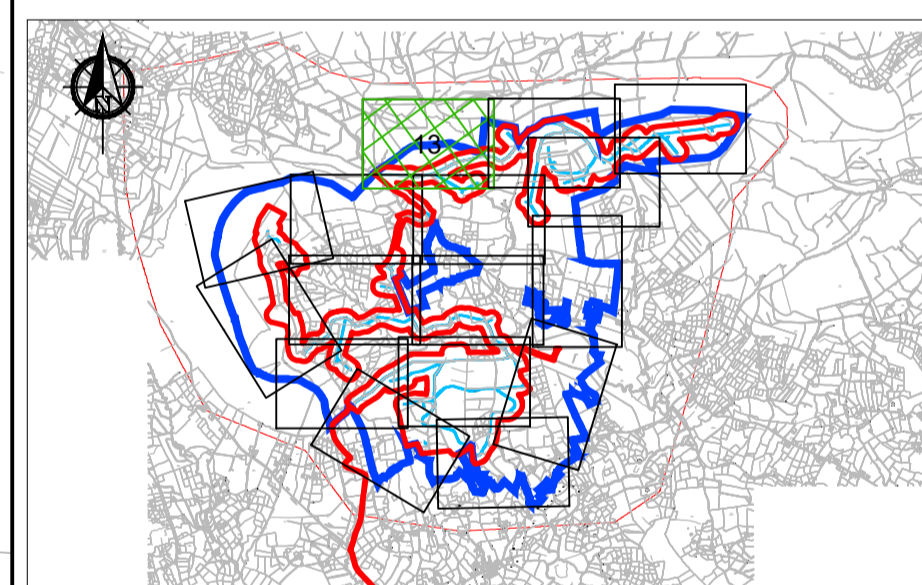

KEY PLAN
Scale 1:100000

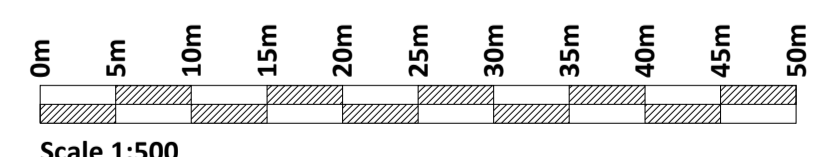

If Applicable : Ordnance Survey Ireland Licence No. EN 0001220 © Ordnance Survey Ireland and Government of Ireland
OSI-6186,6140, Cork-40-48-49-59-60



No part of this document may be reproduced or transmitted in any form or stored in any retrieval system of any nature without the written permission of Fehily Timoney & Company as copyright holder except as agreed for use on the project for which the document was originally issued. Do not scale. Use figured dimensions only. If in doubt - Ask!

Rev.	Description	App By	Date
A	ISSUE FOR APPROVAL	JH	09.12.21
B	ISSUE FOR PLANNING	JH	25.01.22

PROJECT		CLIENT	
BALLINAGREE WIND FARM		BALLINAGREE WIND DAC	
SHEET		Date	Scale (@ A1-)
1:500 SITE ACCESS POINT 2 - SITE LAYOUT PLAN		09.12.21	1:500
Drawn by	Project number	NS	P2114
Checked by	Drawing Number	TB	P2114-0101-0002
	Rev		B

O:\ACAD\2019\P2114\P2114-0101-0002

Tuesday 25 January 2022