




Cnoc na g
Knockna


Gallaun
(Site of)

- Legend**
- Planning Boundary
 - Property Boundary
 - Proposed Wind Farm Access Track
 - Existing Road To Be Upgraded
 - Passing Bays
 - Turning Areas
 - Turbine And Hardstanding Areas
 - Private Electrical Network Cable Route
 - Temporary Compound Area
 - Borrow Pit Area
 - Substation Compound
 - Roadside Swale
 - Interceptor Ditch With Diffuse Outflow
 - Stilling Pond With Diffuse Outflow
 - Culvert
 - Sight Lines
 - Existing Wayleave
 - Overhead 110kV ESB Powerline
 - Proposed Met Mast

- Notes.**
1. This drawing is for planning purposes only.
 2. Dimensions in meters unless otherwise noted.
 3. Levels shown relative to ordnance datum (Malin Head).
 4. Co-ordinates are to Irish Transverse Mercator (ITM).
 5. Extent of earthworks not shown.
 6. Area within visibility splay to be kept clear of visual obstructions

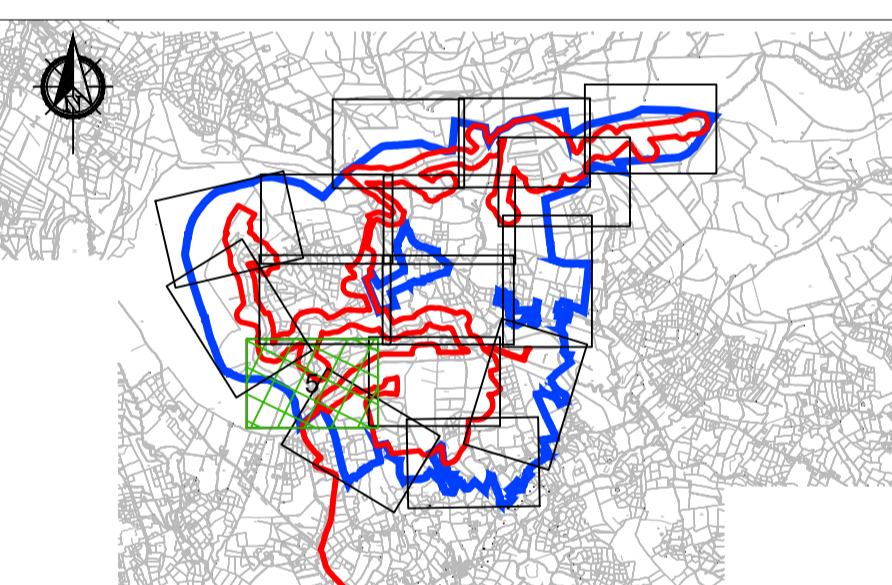

KEY PLAN
Scale 1:100000

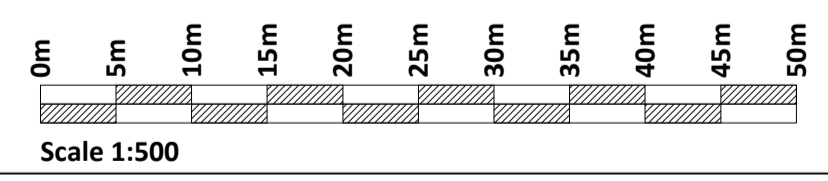

If Applicable : Ordnance Survey Ireland Licence No. EN 0001220 © Ordnance Survey Ireland and Government of Ireland
OSI-6186,6140, Cork-40-48-49-59-60

FEHILY TIMONEY Cork | Dublin | Carlow
www.fehilytimoney.ie

No part of this document may be reproduced or transmitted in any form or stored in any retrieval system of any nature without the written permission of Fehily Timoney & Company as copyright holder except as agreed for use on the project for which the document was originally issued. Do not scale. Use figured dimensions only. If in doubt - Ask!

Rev.	Description	App By	Date
A	ISSUE FOR APPROVAL	JH	09.12.21
B	ISSUE FOR PLANNING	JH	25.01.22

PROJECT		CLIENT		
BALLINAGREE WIND FARM		BALLINAGREE WIND DAC		
SHEET		Date	Project number	Scale (@ A1-)
1:500 SITE ACCESS POINTS 3 - SITE LAYOUT PLAN		09.12.21	P2114	1:500
		Drawn by	Drawing Number	Rev
		NS	P2114-0101-0003	B
		Checked by		
		TB		

O:\ACAD\2019\P2114\P2114-0101-0003

Tuesday 25 January 2022