



- Legend**
- Planning Boundary
 - Property Boundary
 - Proposed Wind Farm Access Track
 - Existing Road To Be Upgraded
 - Passing Bays
 - Turning Areas
 - Turbine And Hardstanding Areas
 - Private Electrical Network Cable Route
 - Temporary Compound Area
 - Borrow Pit Area
 - Substation Compound
 - Roadside Swale
 - Interceptor Ditch With Diffuse Outflow
 - Stilling Pond With Diffuse Outflow
 - Culvert
 - Sight Lines
 - Existing Wayleave
 - Overhead 110kV ESB Powerline

- Notes.**
1. This drawing is for planning purposes only.
 2. Dimensions in meters unless otherwise noted.
 3. Levels shown relative to ordnance datum (Malin Head).
 4. Co-ordinates are to Irish Transverse Mercator (ITM).
 5. Extent of earthworks not shown.
 6. Area within visibility splay to be kept clear of visual obstructions

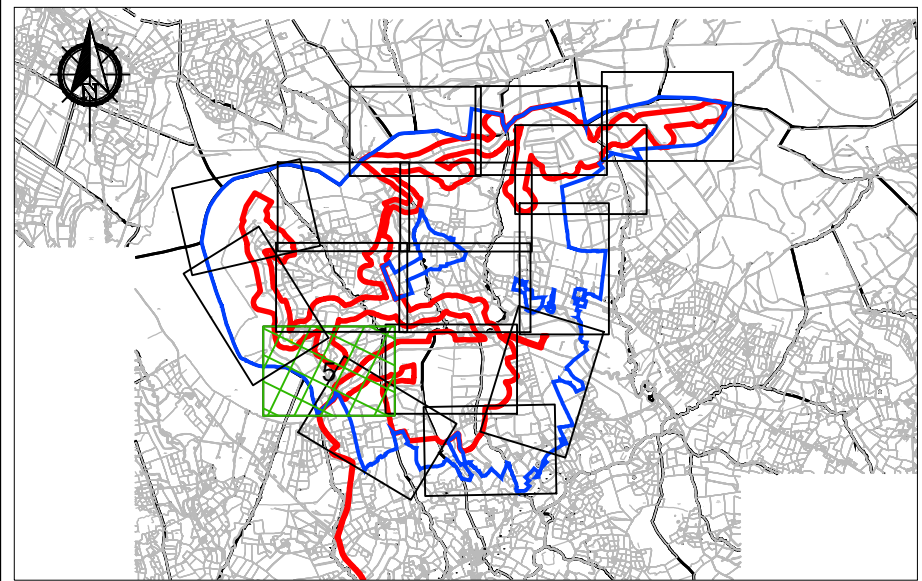

KEY PLAN
Scale 1:100000

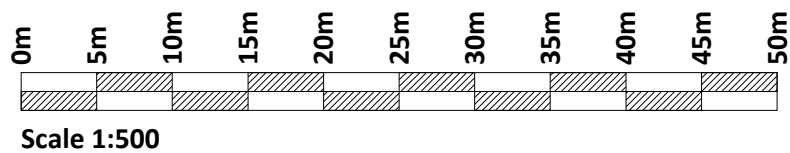

If Applicable : Ordnance Survey Ireland Licence No. EN 0001220 © Ordnance Survey Ireland and Government of Ireland
OSI-6186,6140, Cork-40-48-49-59-60



Cork | Dublin | Carlow

www.fehilytimoney.ie

No part of this document may be reproduced or transmitted in any form or stored in any retrieval system of any nature without the written permission of Fehily Timoney & Company as copyright holder except as agreed for use on the project for which the document was originally issued. Do not scale. Use figured dimensions only. If in doubt - Ask!

Rev.	Description	App By	Date
A	ISSUE FOR APPROVAL	JH	09.12.21
B	ISSUE FOR PLANNING	JH	25.01.22

PROJECT	CLIENT		
BALLINAGREE WIND FARM	BALLINAGREE WIND DAC		
SHEET	Date	09.12.21	Project number
	Drawn by	NS	Drawing Number
	Checked by	TB	P2114-0101-0004
1:500 SITE ACCESS POINT 4 & 5 - SITE LAYOUT PLAN			Scale (@ A1-) 1:500
			Rev B

O:\ACAD\2019\P2114\P2114-0101-0004