





- Legend**
- Planning Boundary
 - Property Boundary
 - Proposed Wind Farm Access Track
 - Existing Road To Be Upgraded
 - Passing Bays
 - Turning Areas
 - Turbine And Hardstanding Areas
 - Private Electrical Network Cable Route
 - Temporary Compound Area
 - Borrow Pit Area
 - Substation Compound
 - Roadside Swale
 - Interceptor Ditch With Diffuse Outflow
 - Stilling Pond With Diffuse Outflow
 - Culvert
 - Existing Wayleave
 - Overhead 110kV ESB Powerline
 - Proposed Met Mast

- Notes.**
- This drawing is for planning purposes only.
 - Dimensions in meters unless otherwise noted.
 - Levels shown relative to ordinance datum (Malin Head).
 - Co-ordinates are to Irish Transverse Mercator (ITM).
 - Extent of earthworks not shown.

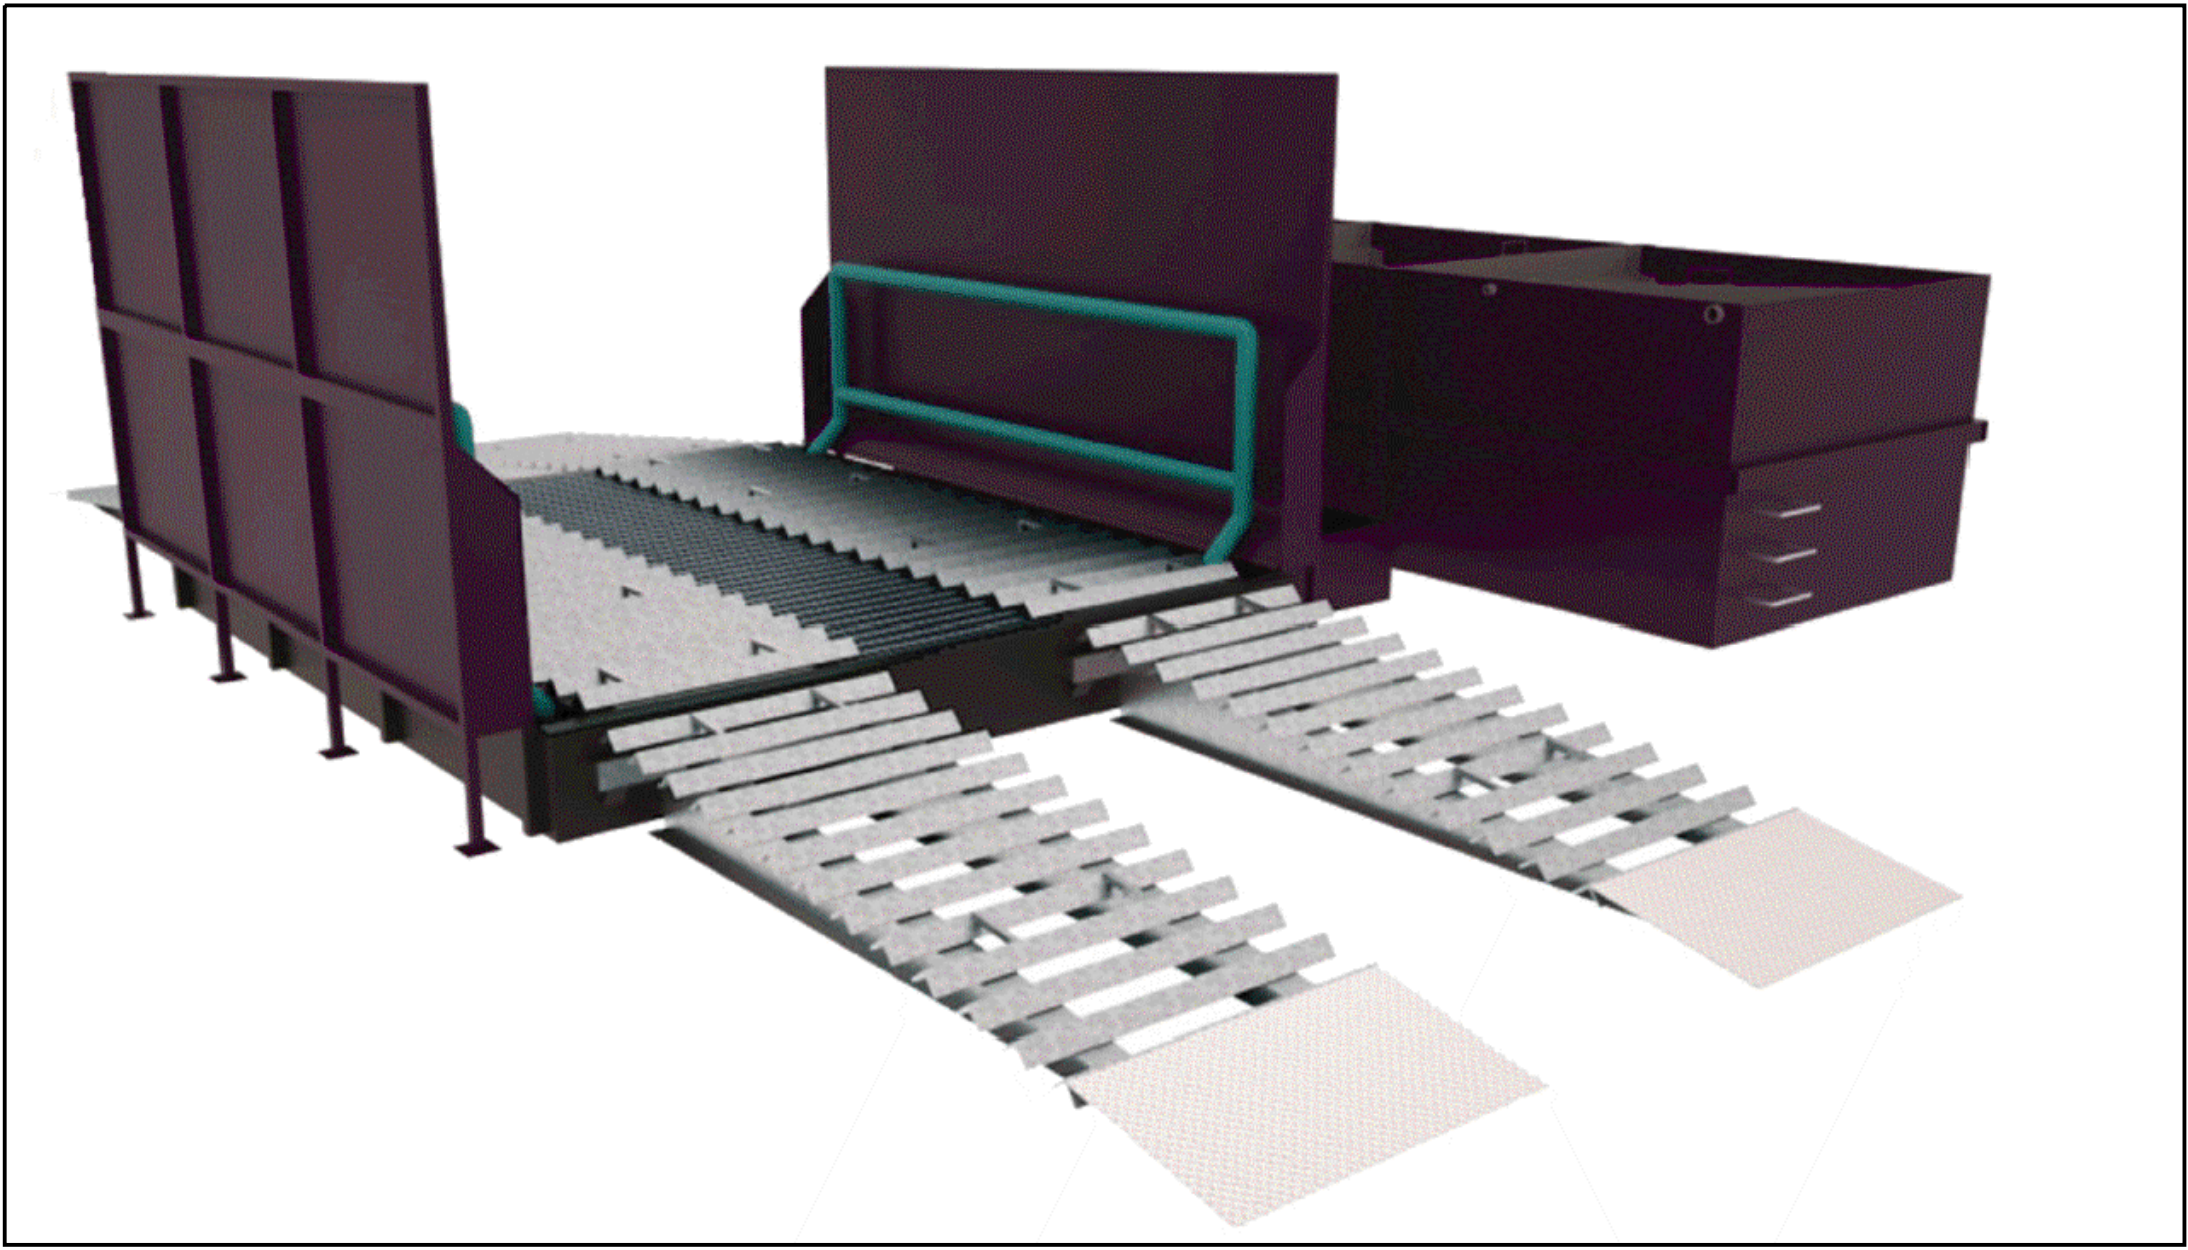

EXAMPLE OF WHEEL WASH EQUIPMENT

If Applicable : Ordnance Survey Ireland Licence No. EN 0001220 © Ordnance Survey Ireland and Government of Ireland
OSI-6186,6140, Cork-40-48-49-59-60

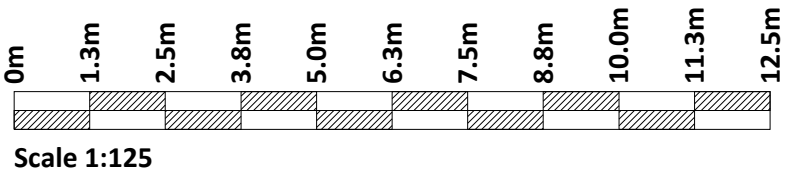

Rev.	Description	App By	Date
A	ISSUE FOR PLANNING	JH	25.01.22

PROJECT	BALLINAGREE WIND FARM			CLIENT	BALLINAGREE WIND DAC		
SHEET	WHEEL WASH DETAILS			Date	25.01.22	Project number	P2114
				Drawn by	NS	Drawing Number	P2114-0300-0020
				Checked by	TB		Rev A