




DO NOT SCALE. WORK TO FIGURED DIMENSIONS ONLY.
 ALL EXISTING DIMENSIONS TO BE CHECKED ON SITE.
 DRAWN ON AUTOCAD R2004. AT DEADY GAHAN ARCHITECTS LTD
 LAYERS ON THIS DRAWING COMPLY WITH BS 1192: PART 5

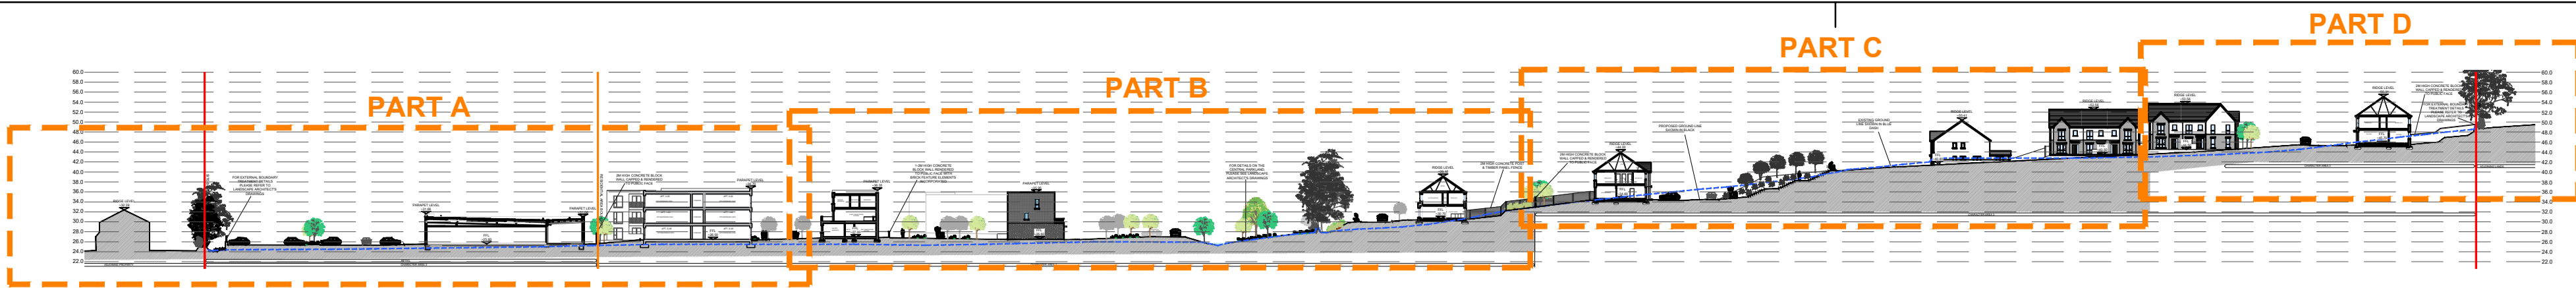


SECTION A-A KEY
 SCALE 1:1000 @ A1

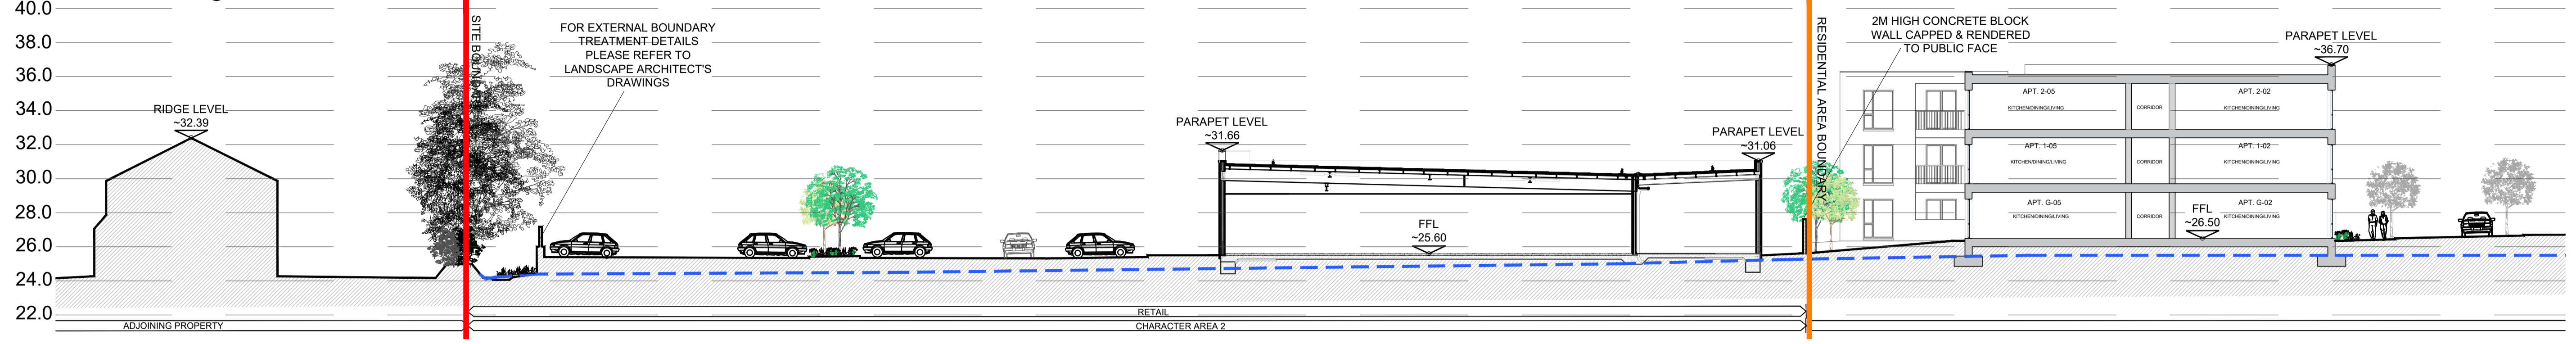


SECTION A-A (PART A)
 SCALE 1:200 @ A1

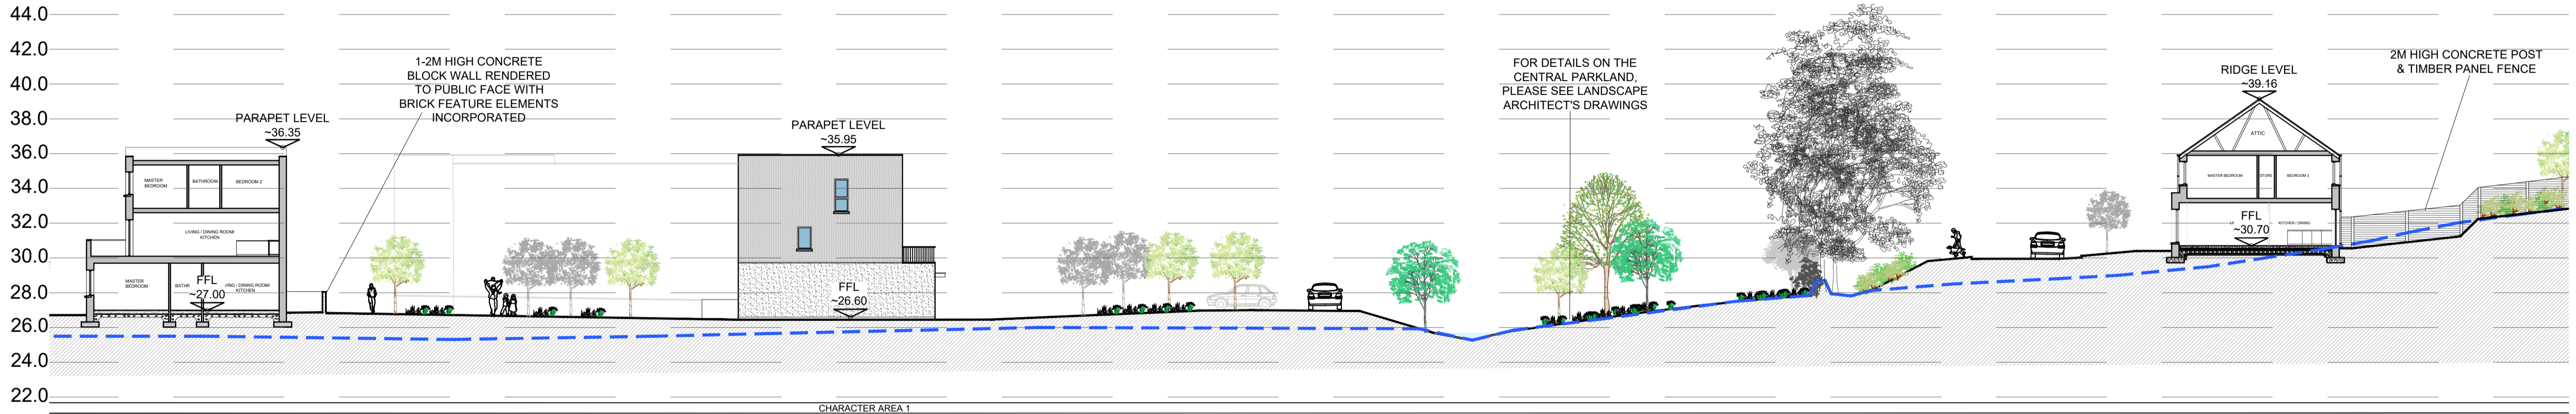


SECTION A-A (PART B)
 SCALE 1:200 @ A1

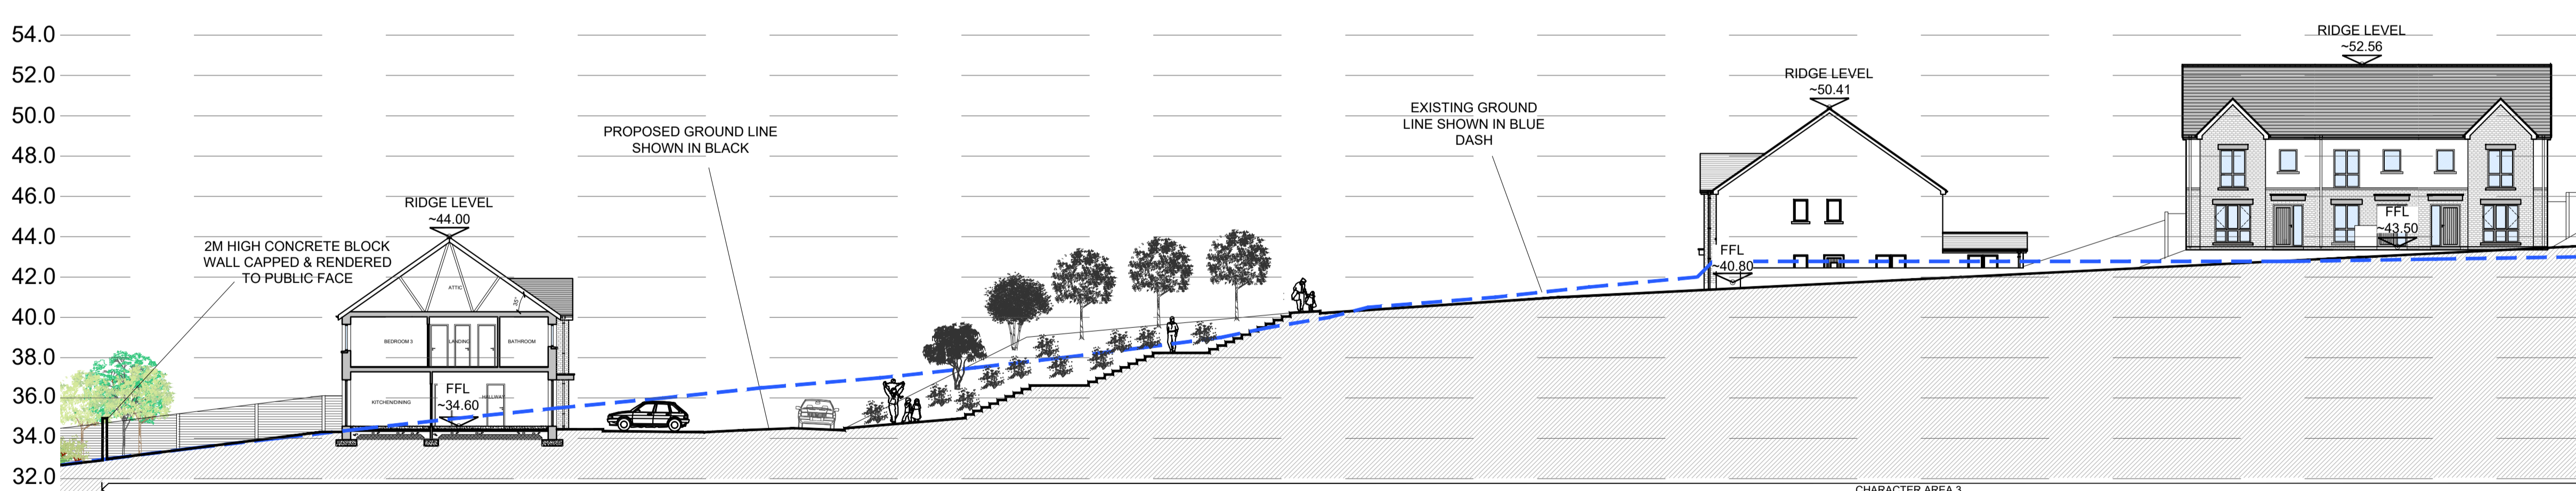

SECTION A-A (PART C)
 SCALE 1:200 @ A1

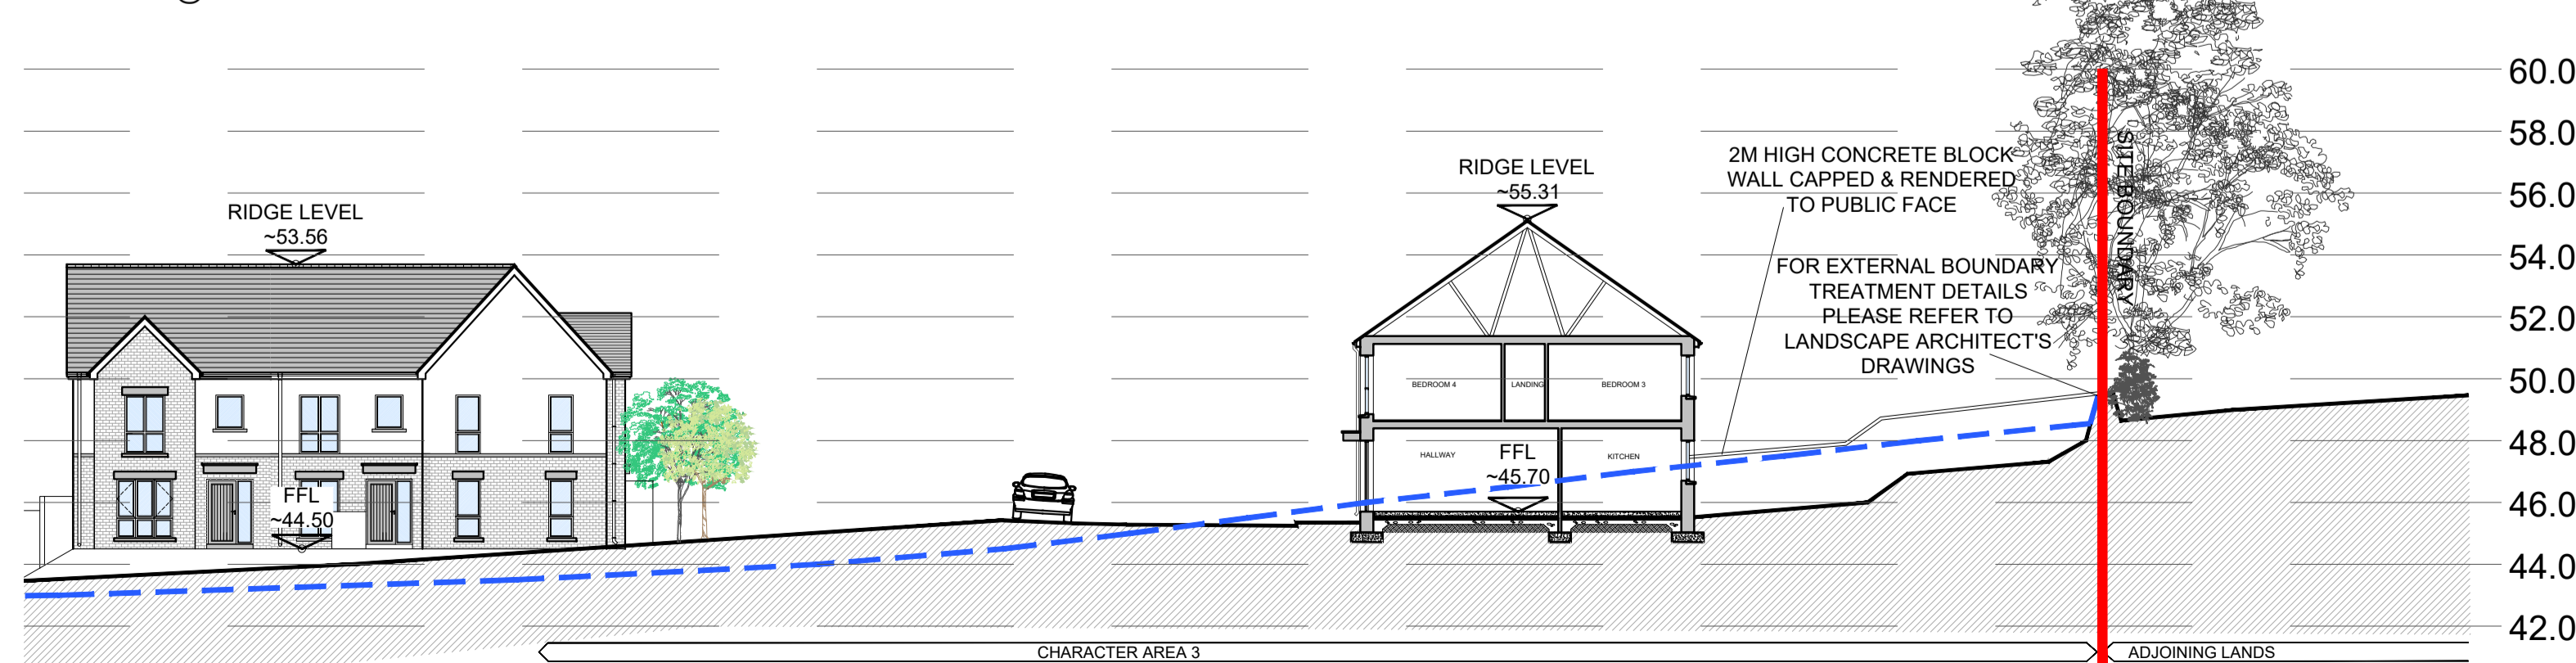

SECTION A-A (PART D)
 SCALE 1:200 @ A1

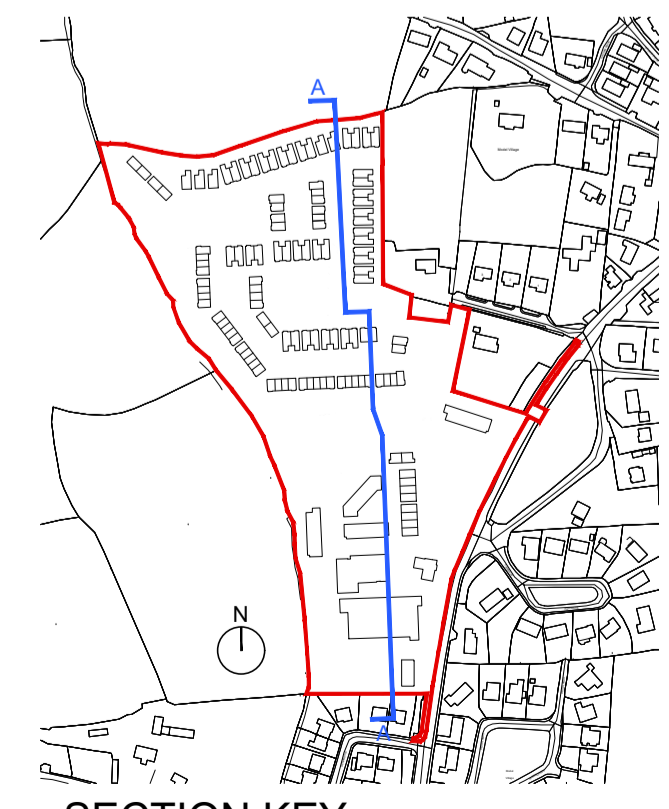

****Note: Please refer to landscape proposal for external boundaries information****

date	rev	name	chk	note
12.10.21	P1	LM	EJG	ISSUE FOR PLANNING

DEADY GAHAN ARCHITECTS

EASTGATE VILLAGE, LITTLE ISLAND, CORK
 T: 021 4355016 W: WWW.DGARCHITECTS.IE
 EMAIL: INFO@DGARCHITECTS.IE

Project
 PROPOSED MIXED USE DEVELOPMENT
 IN CLOGHROE, TOWER, CO. CORK

Drawing title
 PROPOSED SITE SECTION A-A

Scale	Drawn	Checked	Date
1:1000/1:200 @ A1	PL	EJG	02.12.20
Project No.	Drg. No.	Revision	
20068	20068/P/005	P1	

Information / Comments	Tender
<input type="checkbox"/> Planning <input type="checkbox"/> Information / Comments	<input type="checkbox"/> Construction <input type="checkbox"/> Tender