


DO NOT SCALE. WORK TO FIGURED DIMENSIONS ONLY.
 ALL EXISTING DIMENSIONS TO BE CHECKED ON SITE.
 DRAWN ON AUTOCAD R2004 AT DEADY GAHAN ARCHITECTS LTD
 LAYERS ON THIS DRAWING COMPLY WITH BS 1192: PART 5




SECTION B-B KEY
 SCALE 1:1000 @ A1

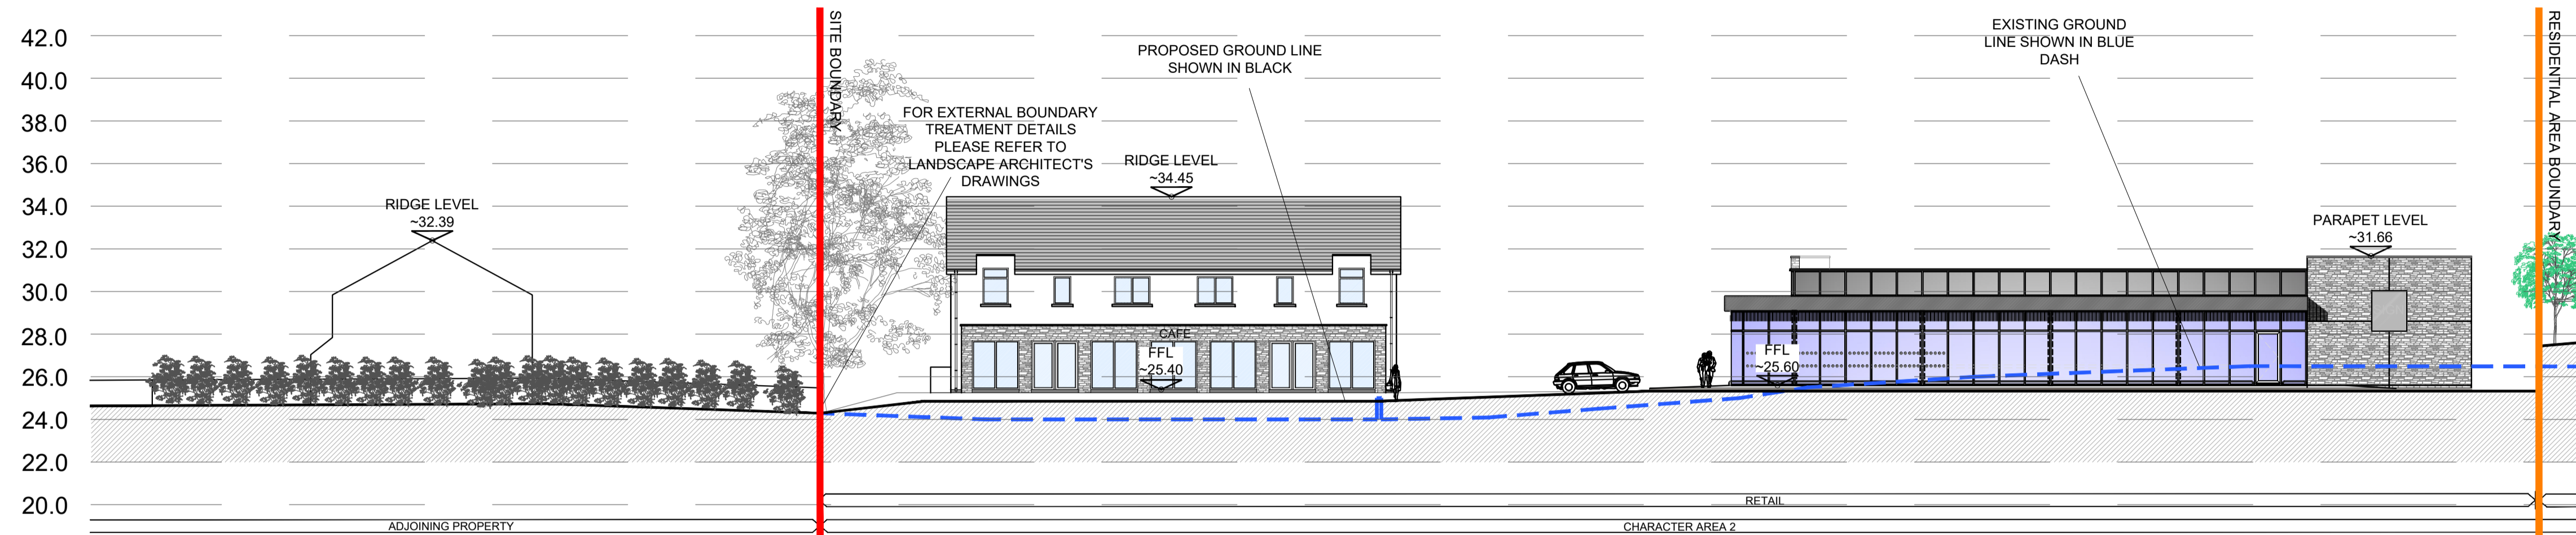


SECTION B-B (PART A)
 SCALE 1:200 @ A1



SECTION B-B (PART B)
 SCALE 1:200 @ A1

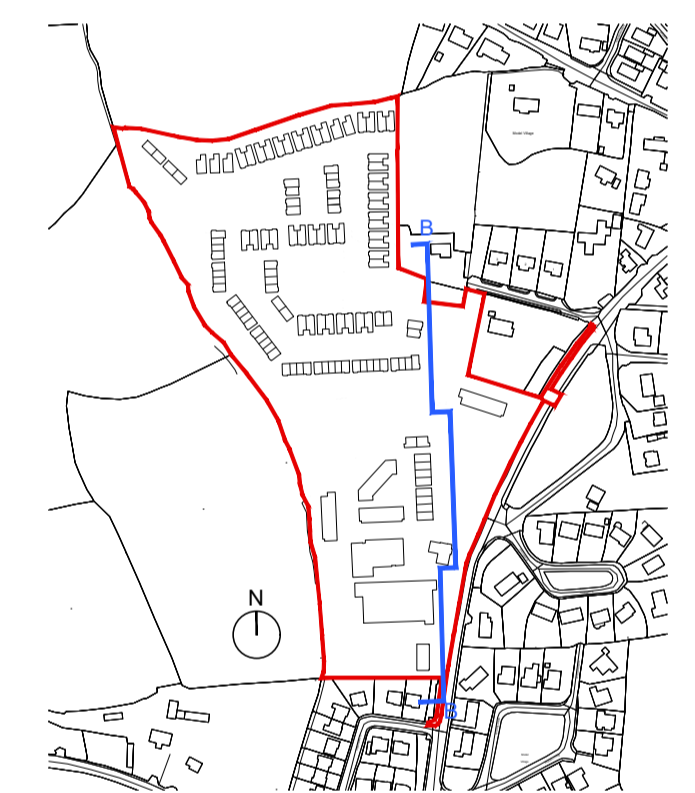

SECTION KEY
 N.T.S @ A1

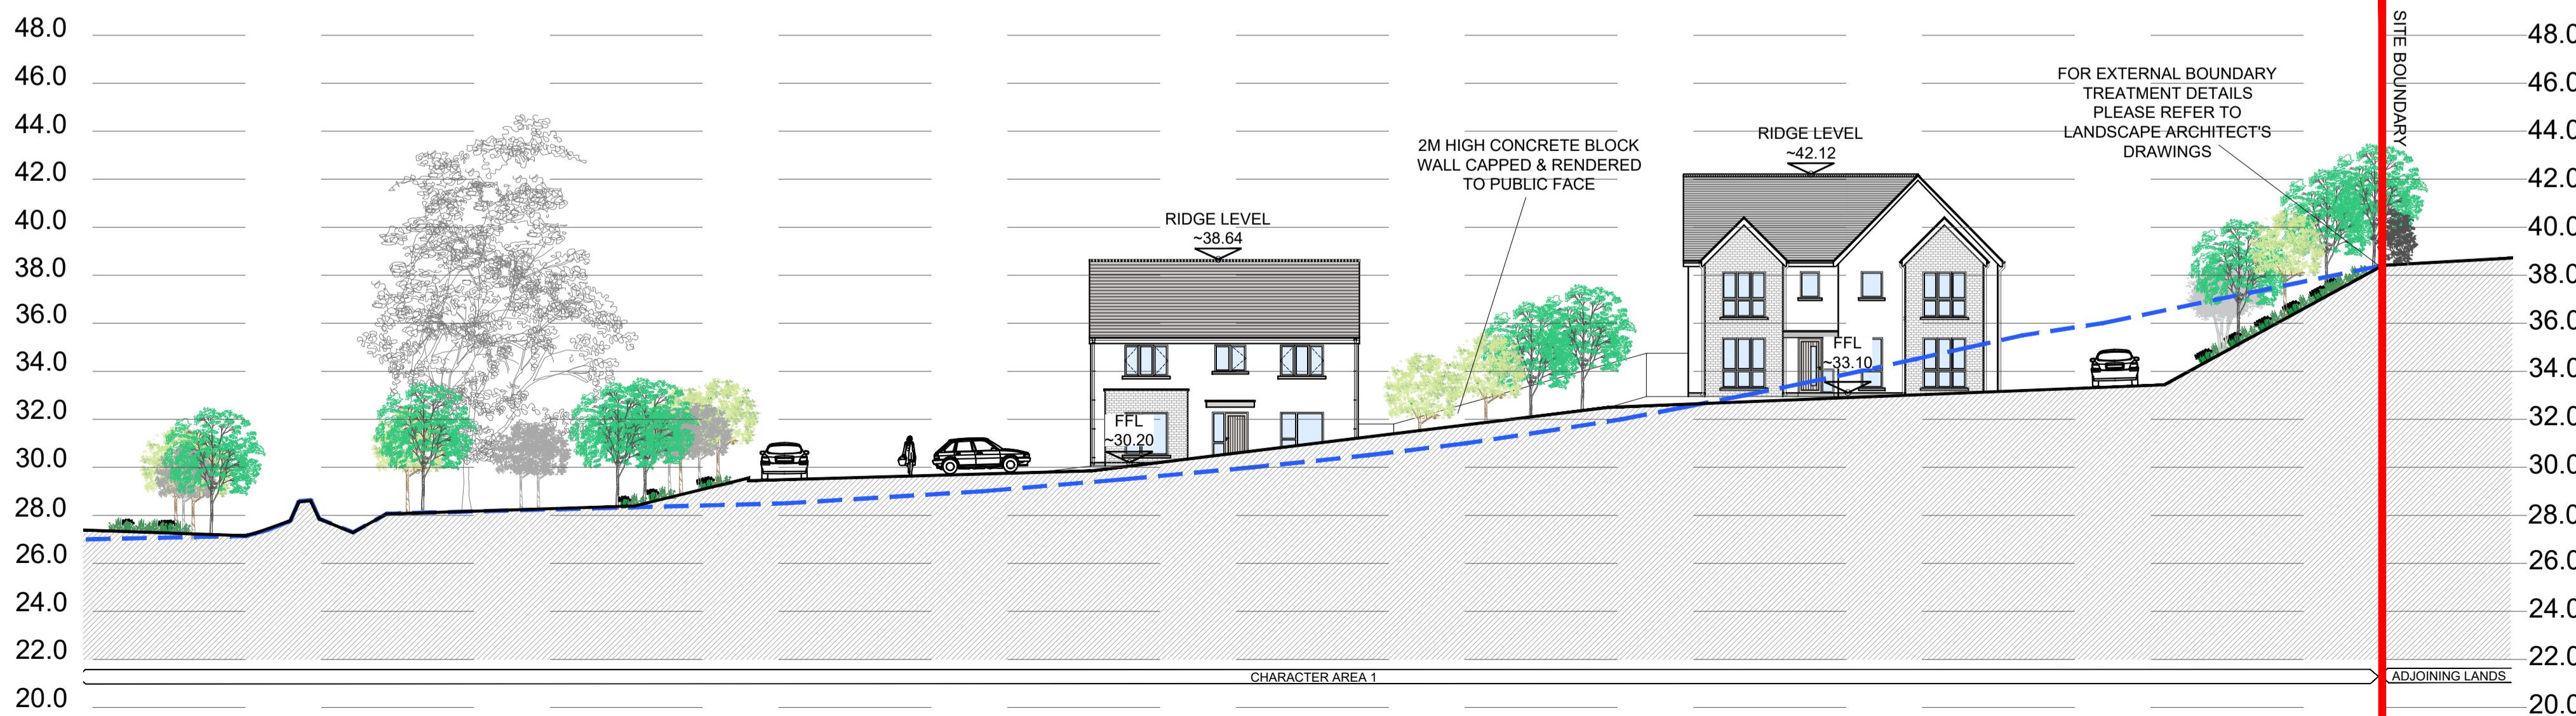

SECTION B-B (PART C)
 SCALE 1:200 @ A1

****Note: Please refer to landscape proposal for external boundaries information****

date	rev	name	chk	note
12.10.21	P1	LM	EJG	ISSUE FOR PLANNING

DEADY GAHAN ARCHITECTS

EASTGATE VILLAGE, LITTLE ISLAND, CORK
 T: 021 4355016 W: WWW.DGARCHITECTS.IE
 EMAIL: INFO@DGARCHITECTS.IE

Project
 PROPOSED MIXED USE DEVELOPMENT
 IN CLOHRÖE, TOWER, CO. CORK

Drawing title
 PROPOSED SITE SECTION B-B

Scale	Drawn	Checked	Date
1:1000/1:200 @ A1	PL	EJG	24.11.20
Project No.	Drp. No.	Revision	
20068	20068/P/006	P1	

Information / Comments
 Planning

Tender
 Construction