



DO NOT SCALE. WORK TO FIGURED DIMENSIONS ONLY.
 ALL EXISTING DIMENSIONS TO BE CHECKED ON SITE.
 DRAWN ON AUTOCAD R2004 AT DEADY GAHAN ARCHITECTS LTD
 LAYERS ON THIS DRAWING COMPLY WITH BS 1192: PART 5

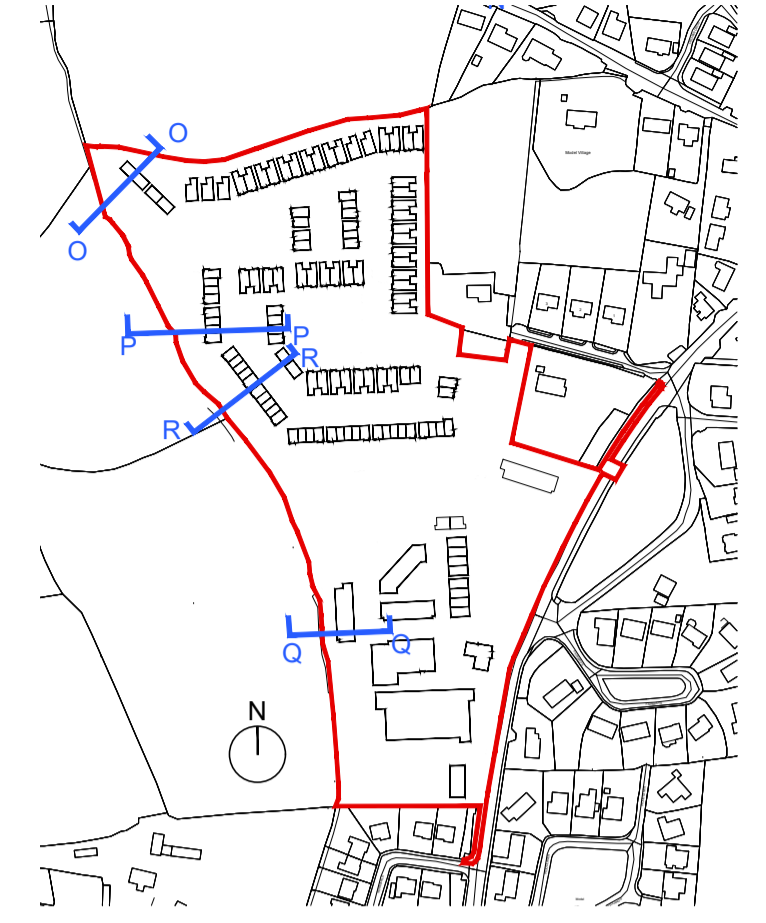


SECTION KEY
 N.T.S @ A1


****Note: Please refer to landscape proposal for external boundaries information****

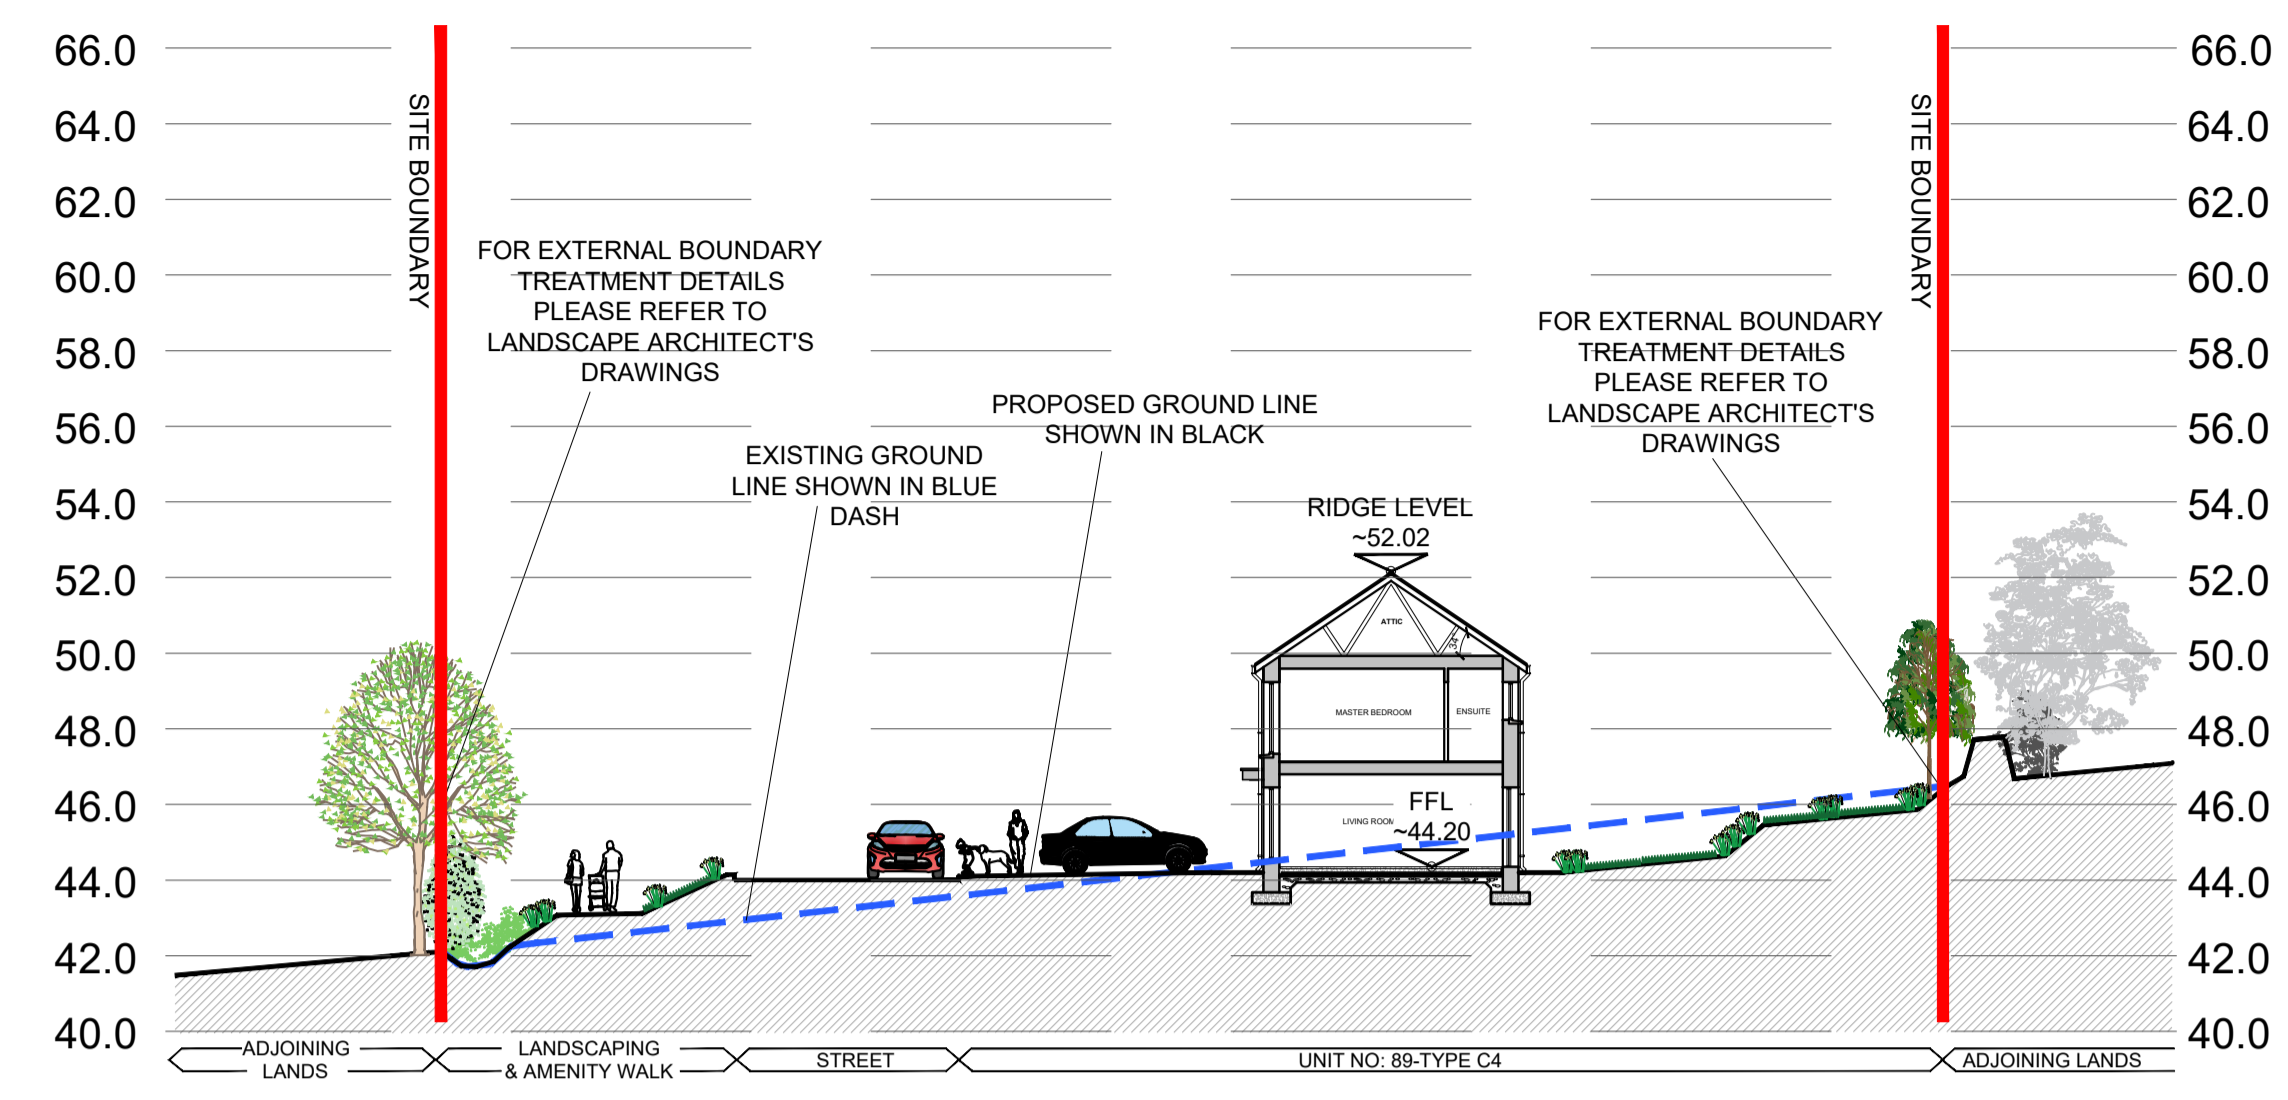


SECTION O-O
 SCALE 1:200 @ A1

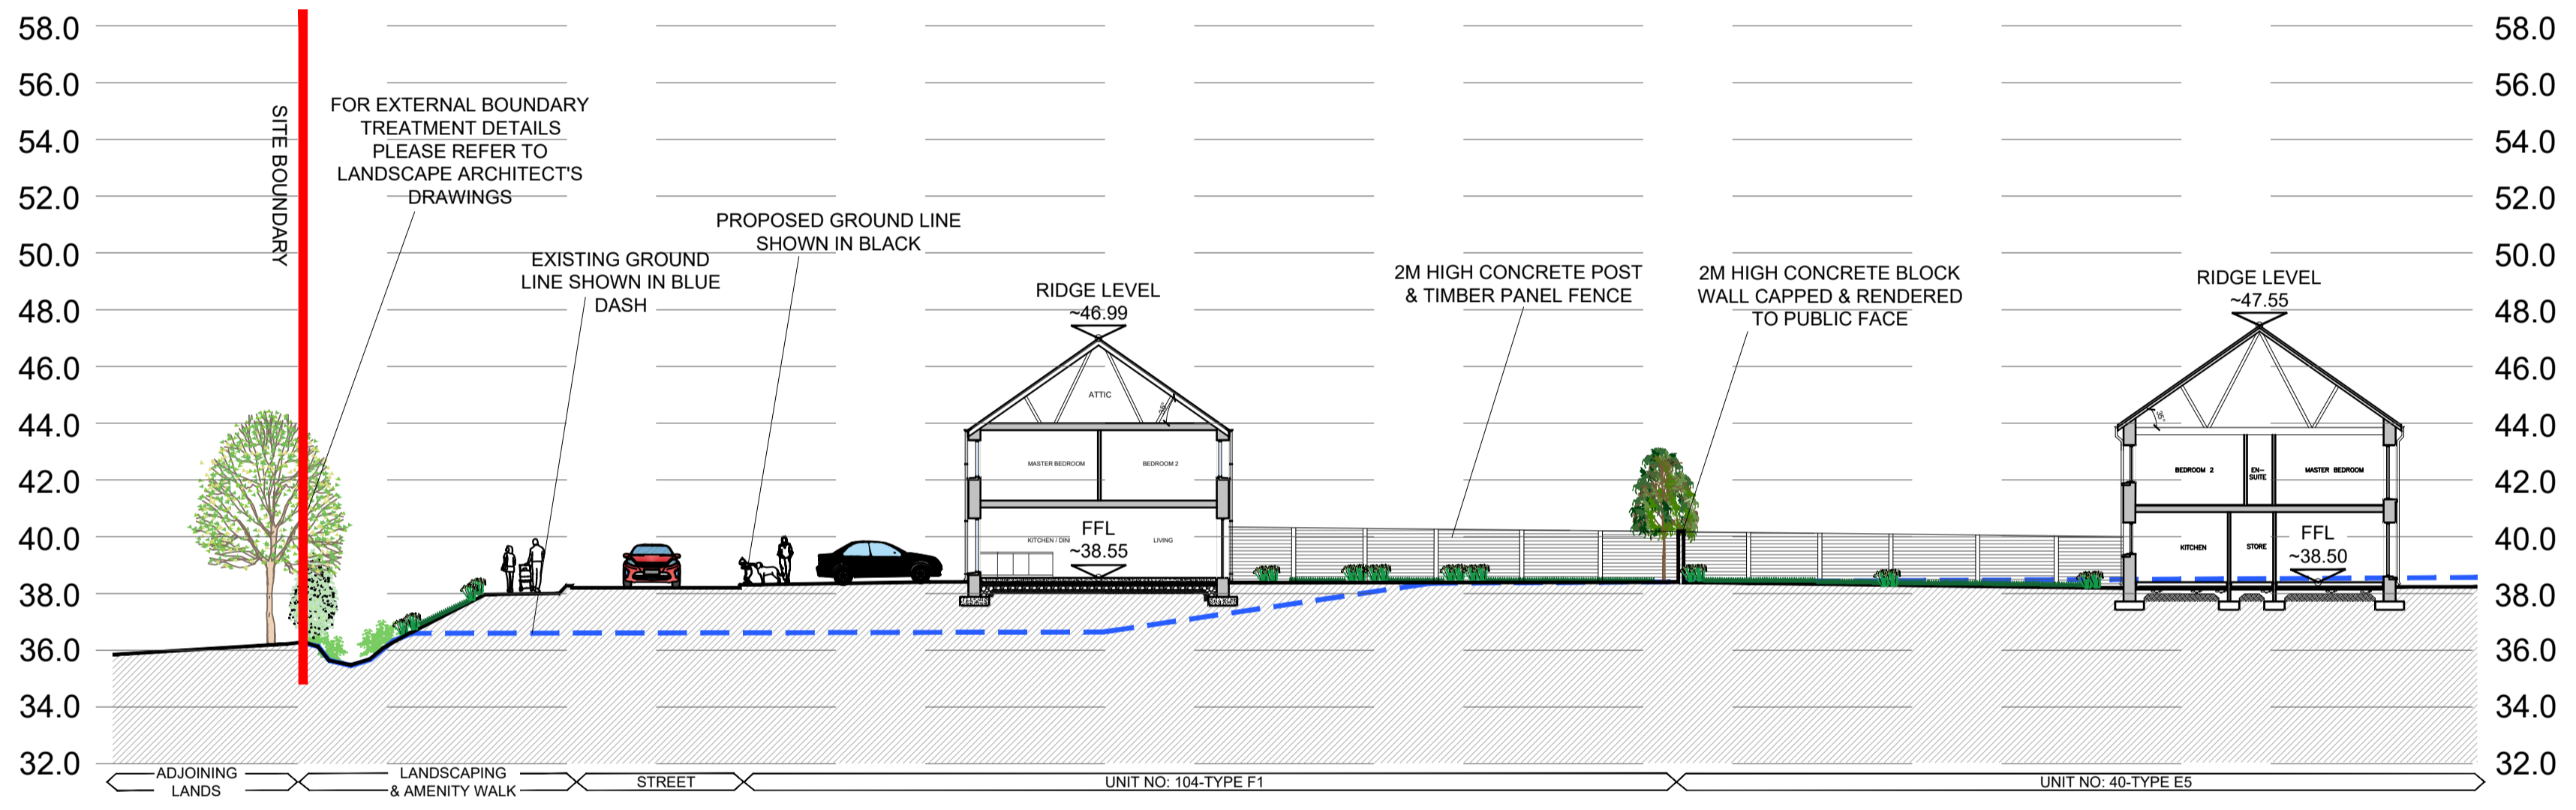

SECTION P-P
 SCALE 1:200 @ A1

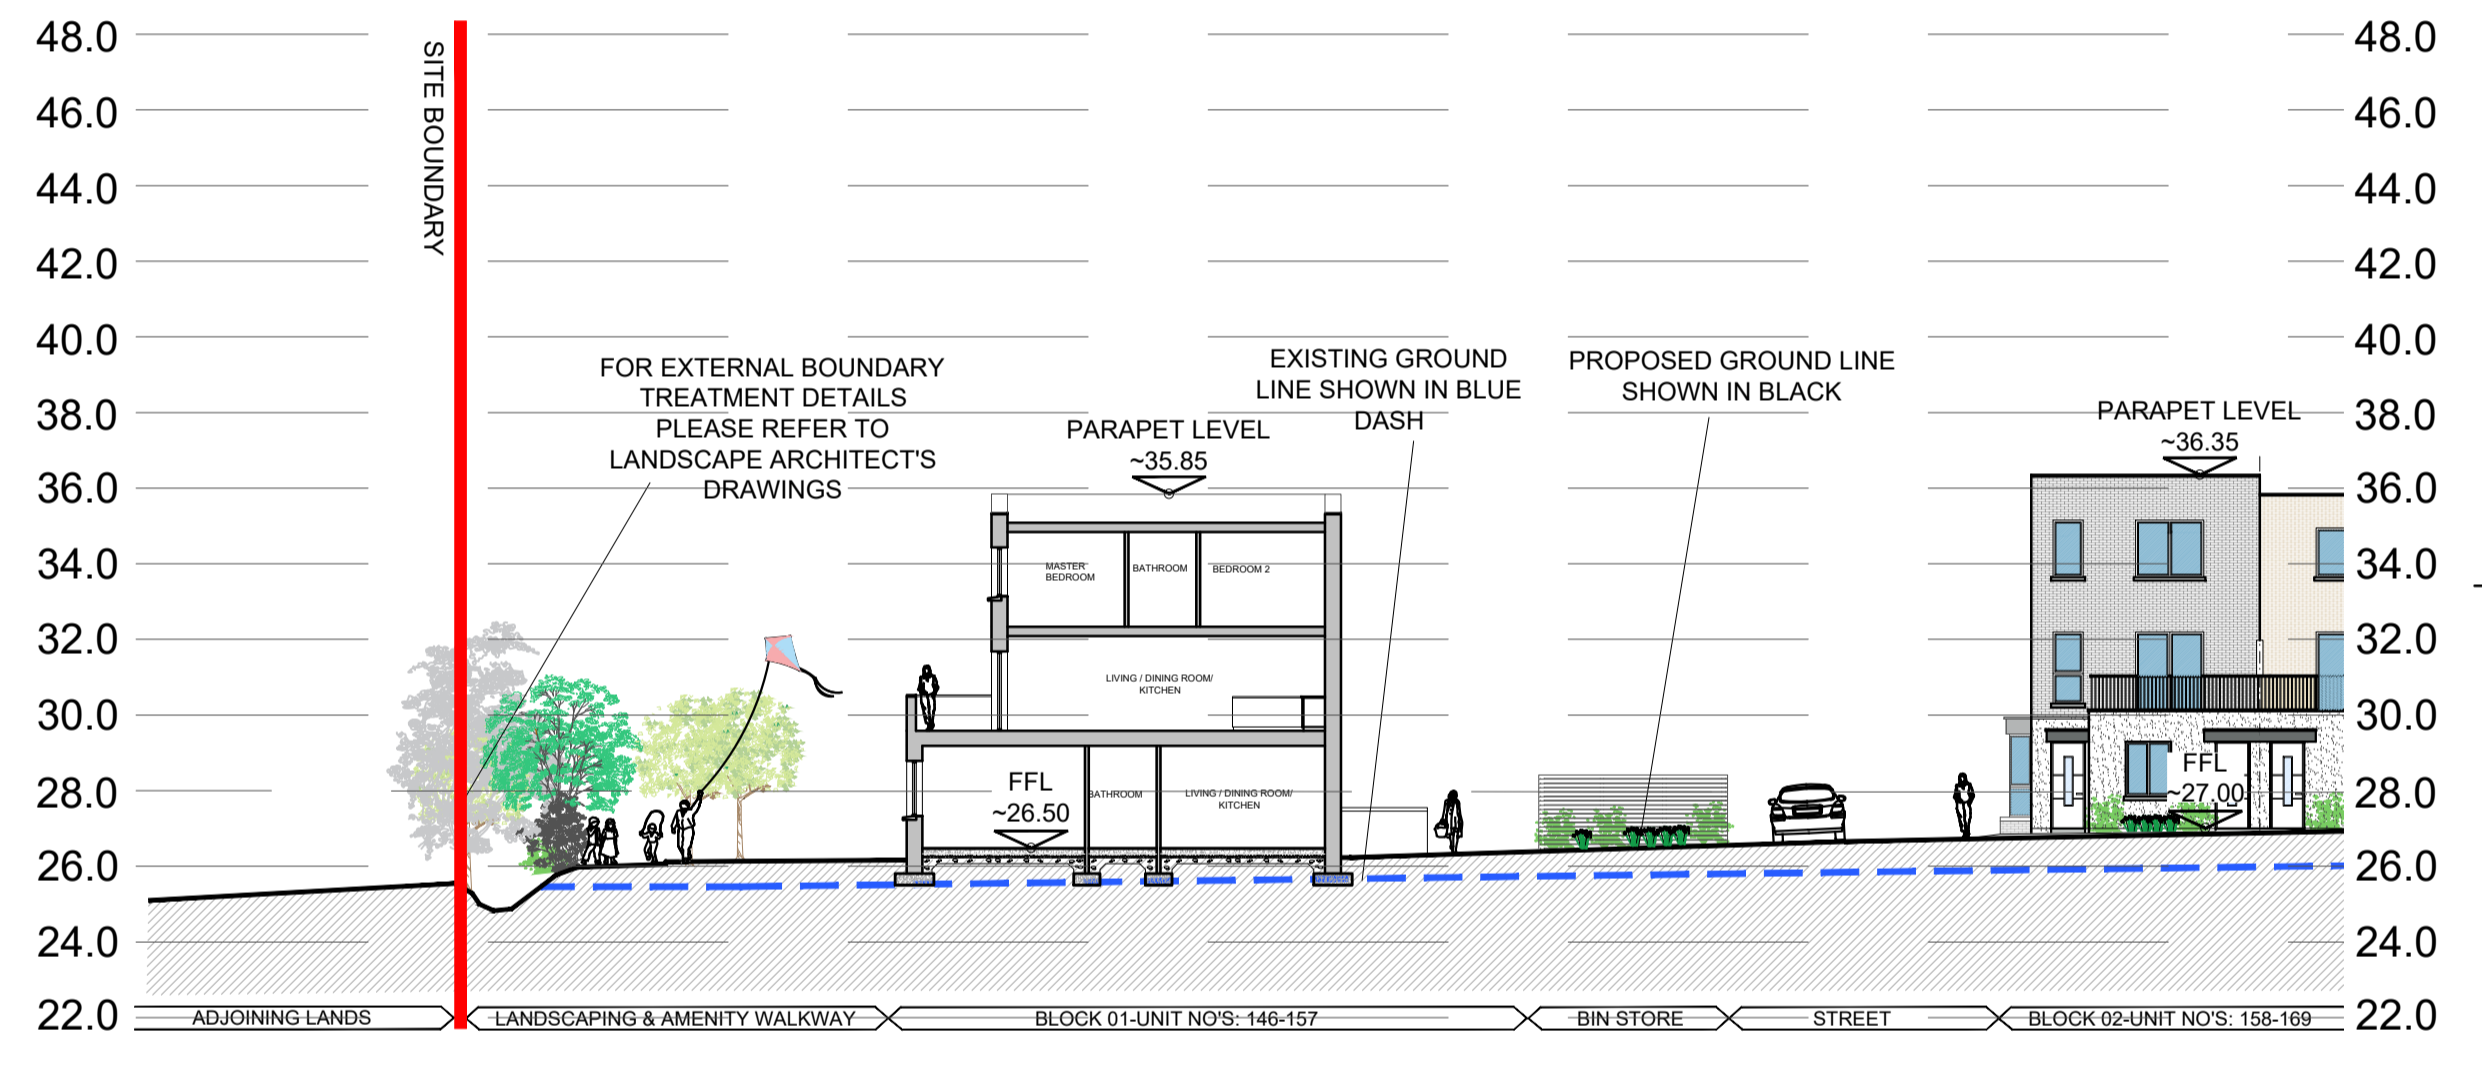


SECTION Q-Q
 SCALE 1:200 @ A1

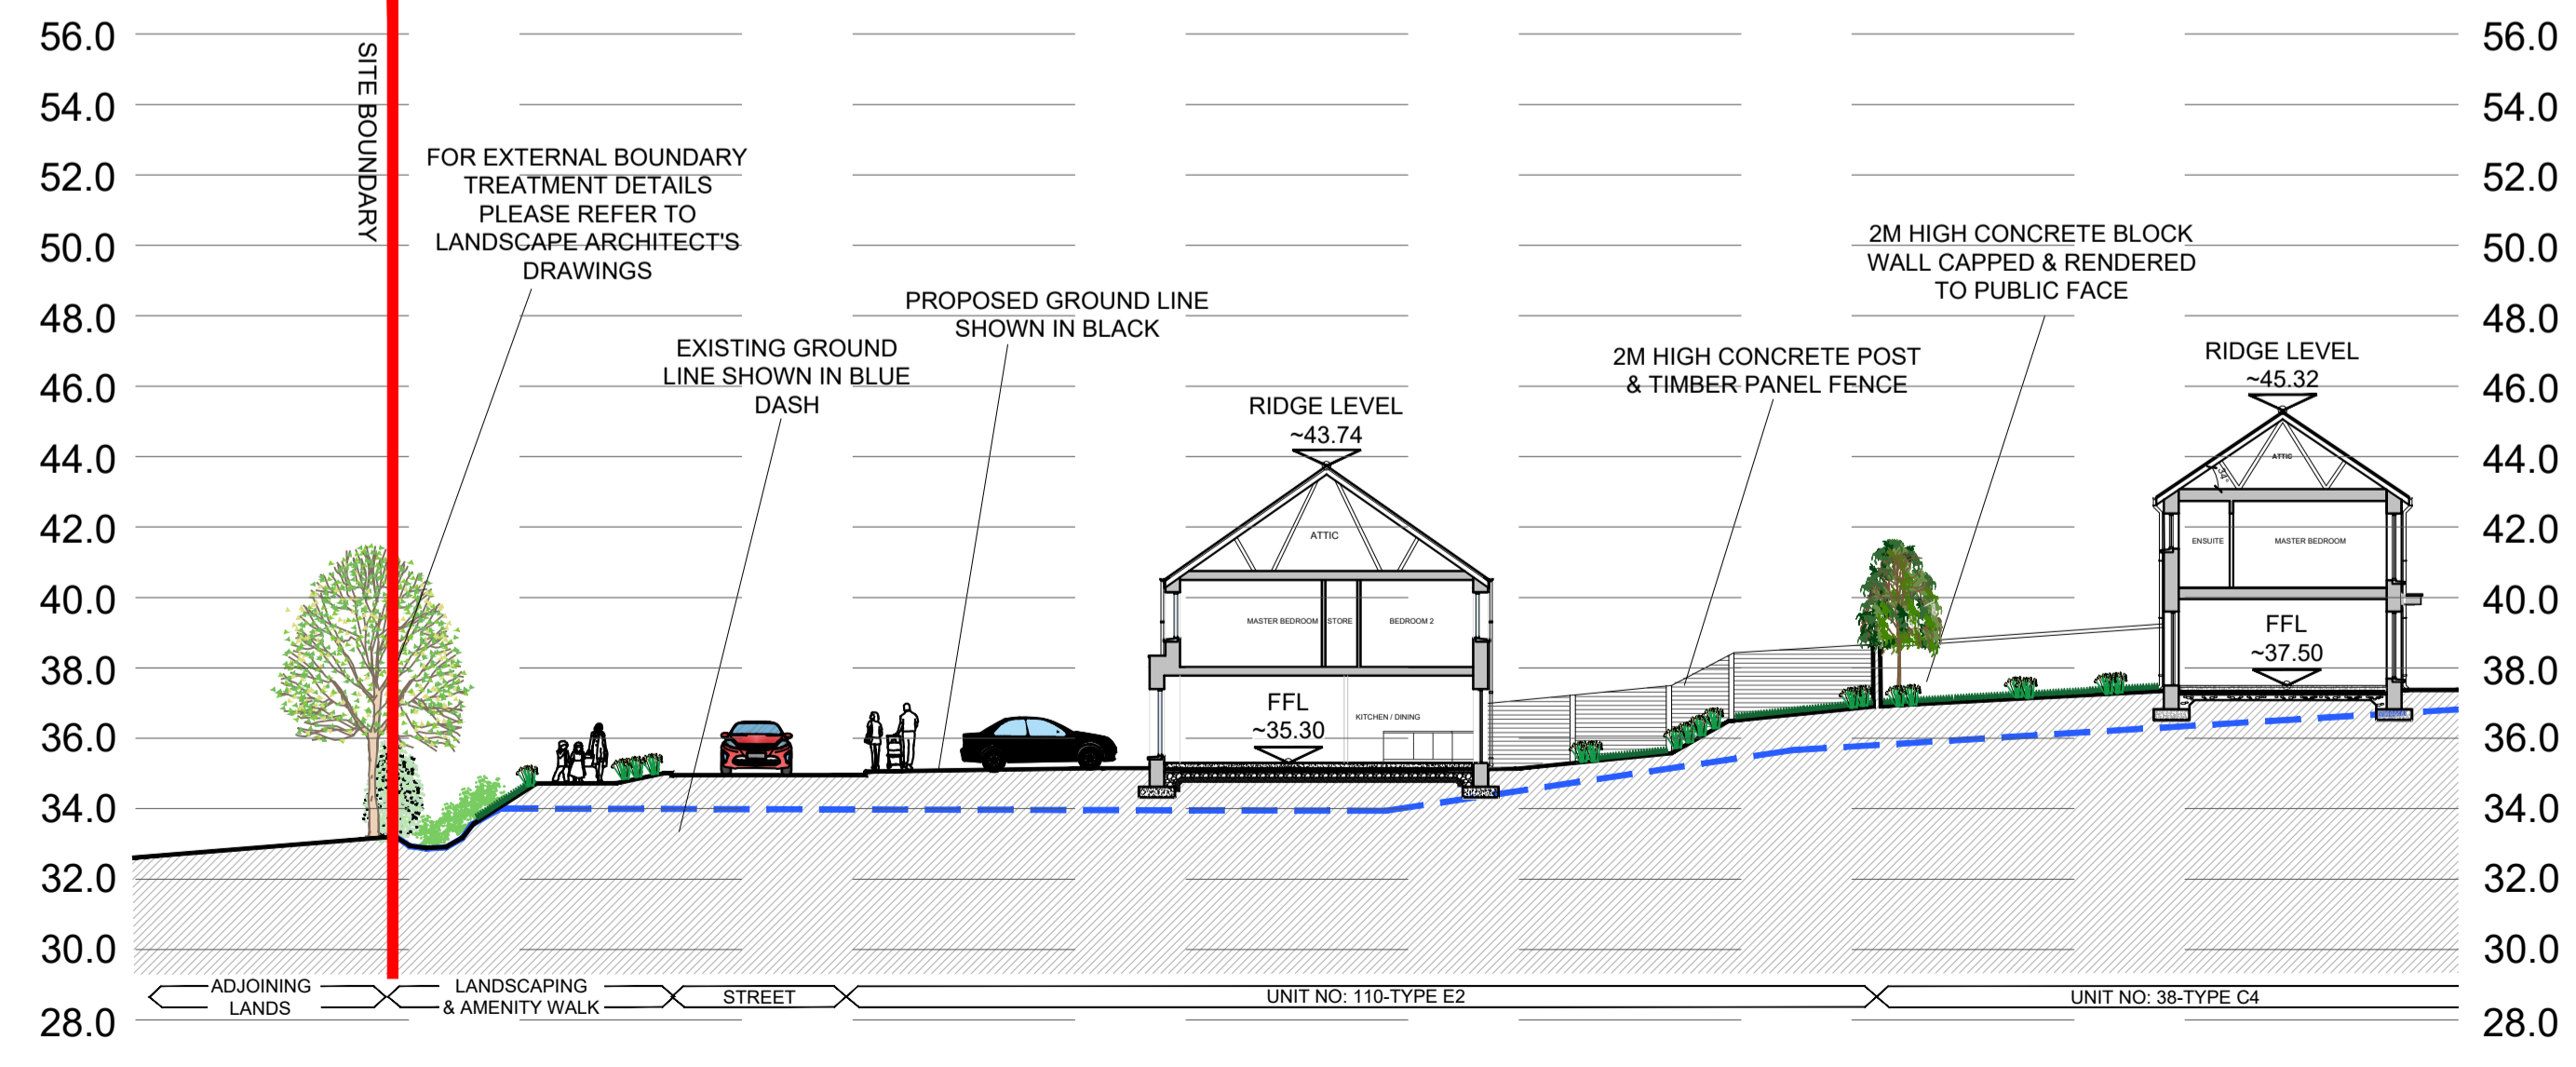

SECTION R-R
 SCALE 1:200 @ A1

| date | rev | name | chk | note |
|----------|-----|------|-----|--------------------|
| 12.10.21 | P1 | LM | EJG | ISSUE FOR PLANNING |

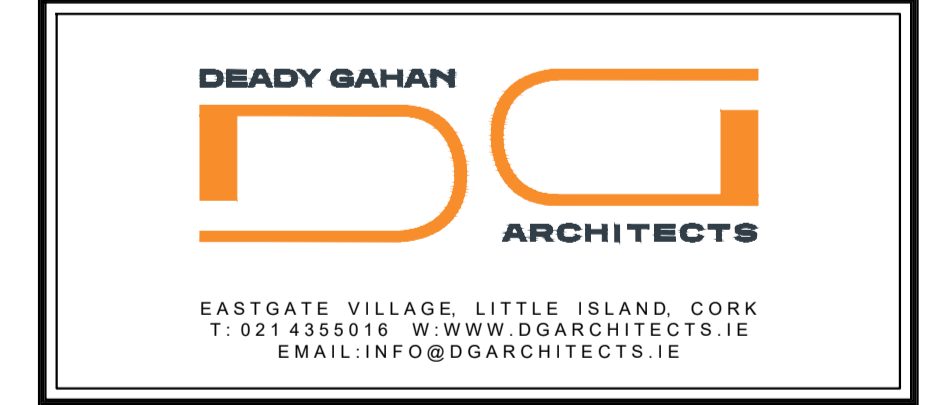

EASTGATE VILLAGE, LITTLE ISLAND, CORK
 T: 021 4355016 W: WWW.DGARCHITECTS.IE
 EMAIL: INFO@DGARCHITECTS.IE

Project
 PROPOSED MIXED USE DEVELOPMENT
 IN CLOUGHROE, TOWER, CO. CORK

| | | | |
|--|----------------------------|----------------|------------------|
| Drawing title PROPOSED SITE SECTIONS O-O, P-P, Q-Q, R-R | | | |
| Scale 1:200 @ A1 | Drawn SF | Checked EJG | Date 24.11.20 |
| Project No. 20068 | Drig. No. 20068/PI/007D | Revision P1 | |

| | |
|---|---------------------------------------|
| <input type="checkbox"/> Information \ Comments | <input type="checkbox"/> Tender |
| <input type="checkbox"/> Planning | <input type="checkbox"/> Construction |