

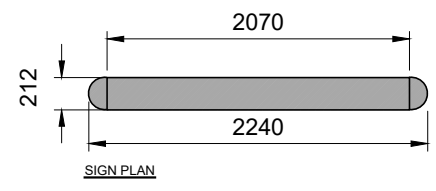



DO NOT SCALE. WORK TO FIGURED DIMENSIONS ONLY.  
 ALL EXISTING DIMENSIONS TO BE CHECKED ON SITE.  
 DRAWN ON AUTOCAD R2004 AT DEADY GAHAN ARCHITECTS LTD  
 LAYERS ON THIS DRAWING COMPLY WITH BS 1192: PART 5

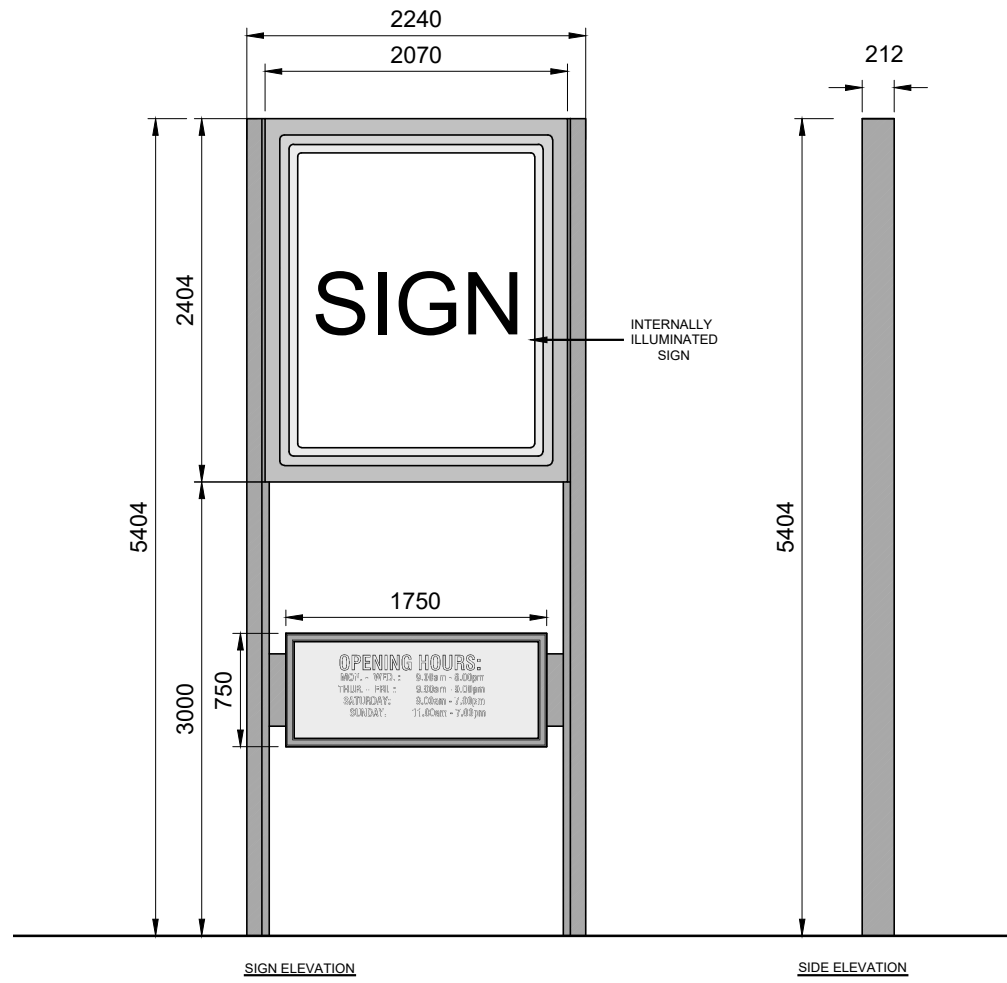

**INTERNALLY ILLUMINATED DOUBLE SIDED SIGN - 1No.**  
 SCALE 1:50 (Sign 1)

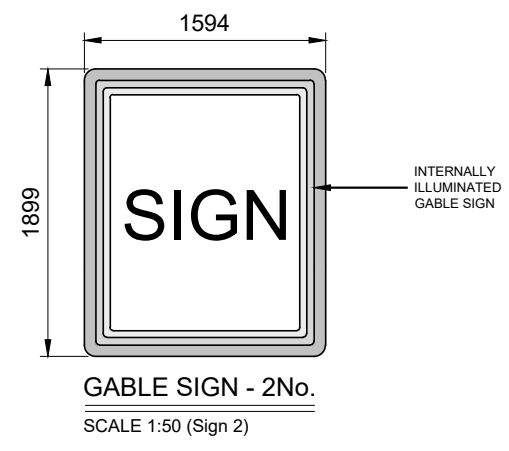

**GABLE SIGN - 2No.**  
 SCALE 1:50 (Sign 2)

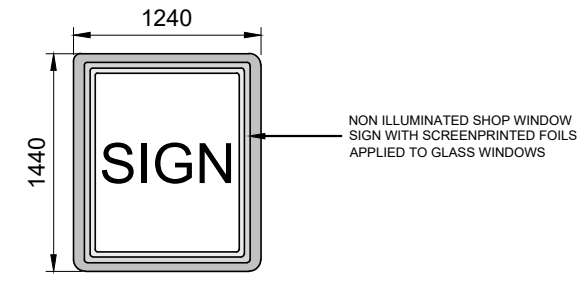


**ENTRANCE GLASS SIGN - 1No.**  
 SCALE 1:50 (Sign 3)



**KEY PLAN ( 1no. INTERNALLY ILLUMINATED DOUBLE SIDED SIGN)**  
 NTS @ A3

**NOTE: FOR SIGNAGE LOCATIONS SEE KEY PLAN & RETAIL FOODSTORE DRAWINGS DWG. 20068/P/1001-1003**

date	rev	name	chk	note
13.10.21	P1	LM	EJG	ISSUE FOR PLANNING

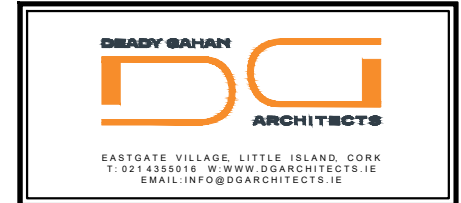

Project  
 PROPOSED MIXED USE DEVELOPMENT  
 IN CLOGHROE, TOWER, CORK

Drawing title  
 PROPOSED FOODSTORE SIGNAGE DETAILS

Scale 1:50 @ A3	Drawn LM	Checked EJG	Date 24.11.20
Project No. 20068	Drg. No. 20068/P/009	Revision P1	

Information / Comments	Tender
Planning	Construction