


1:200 @ A1

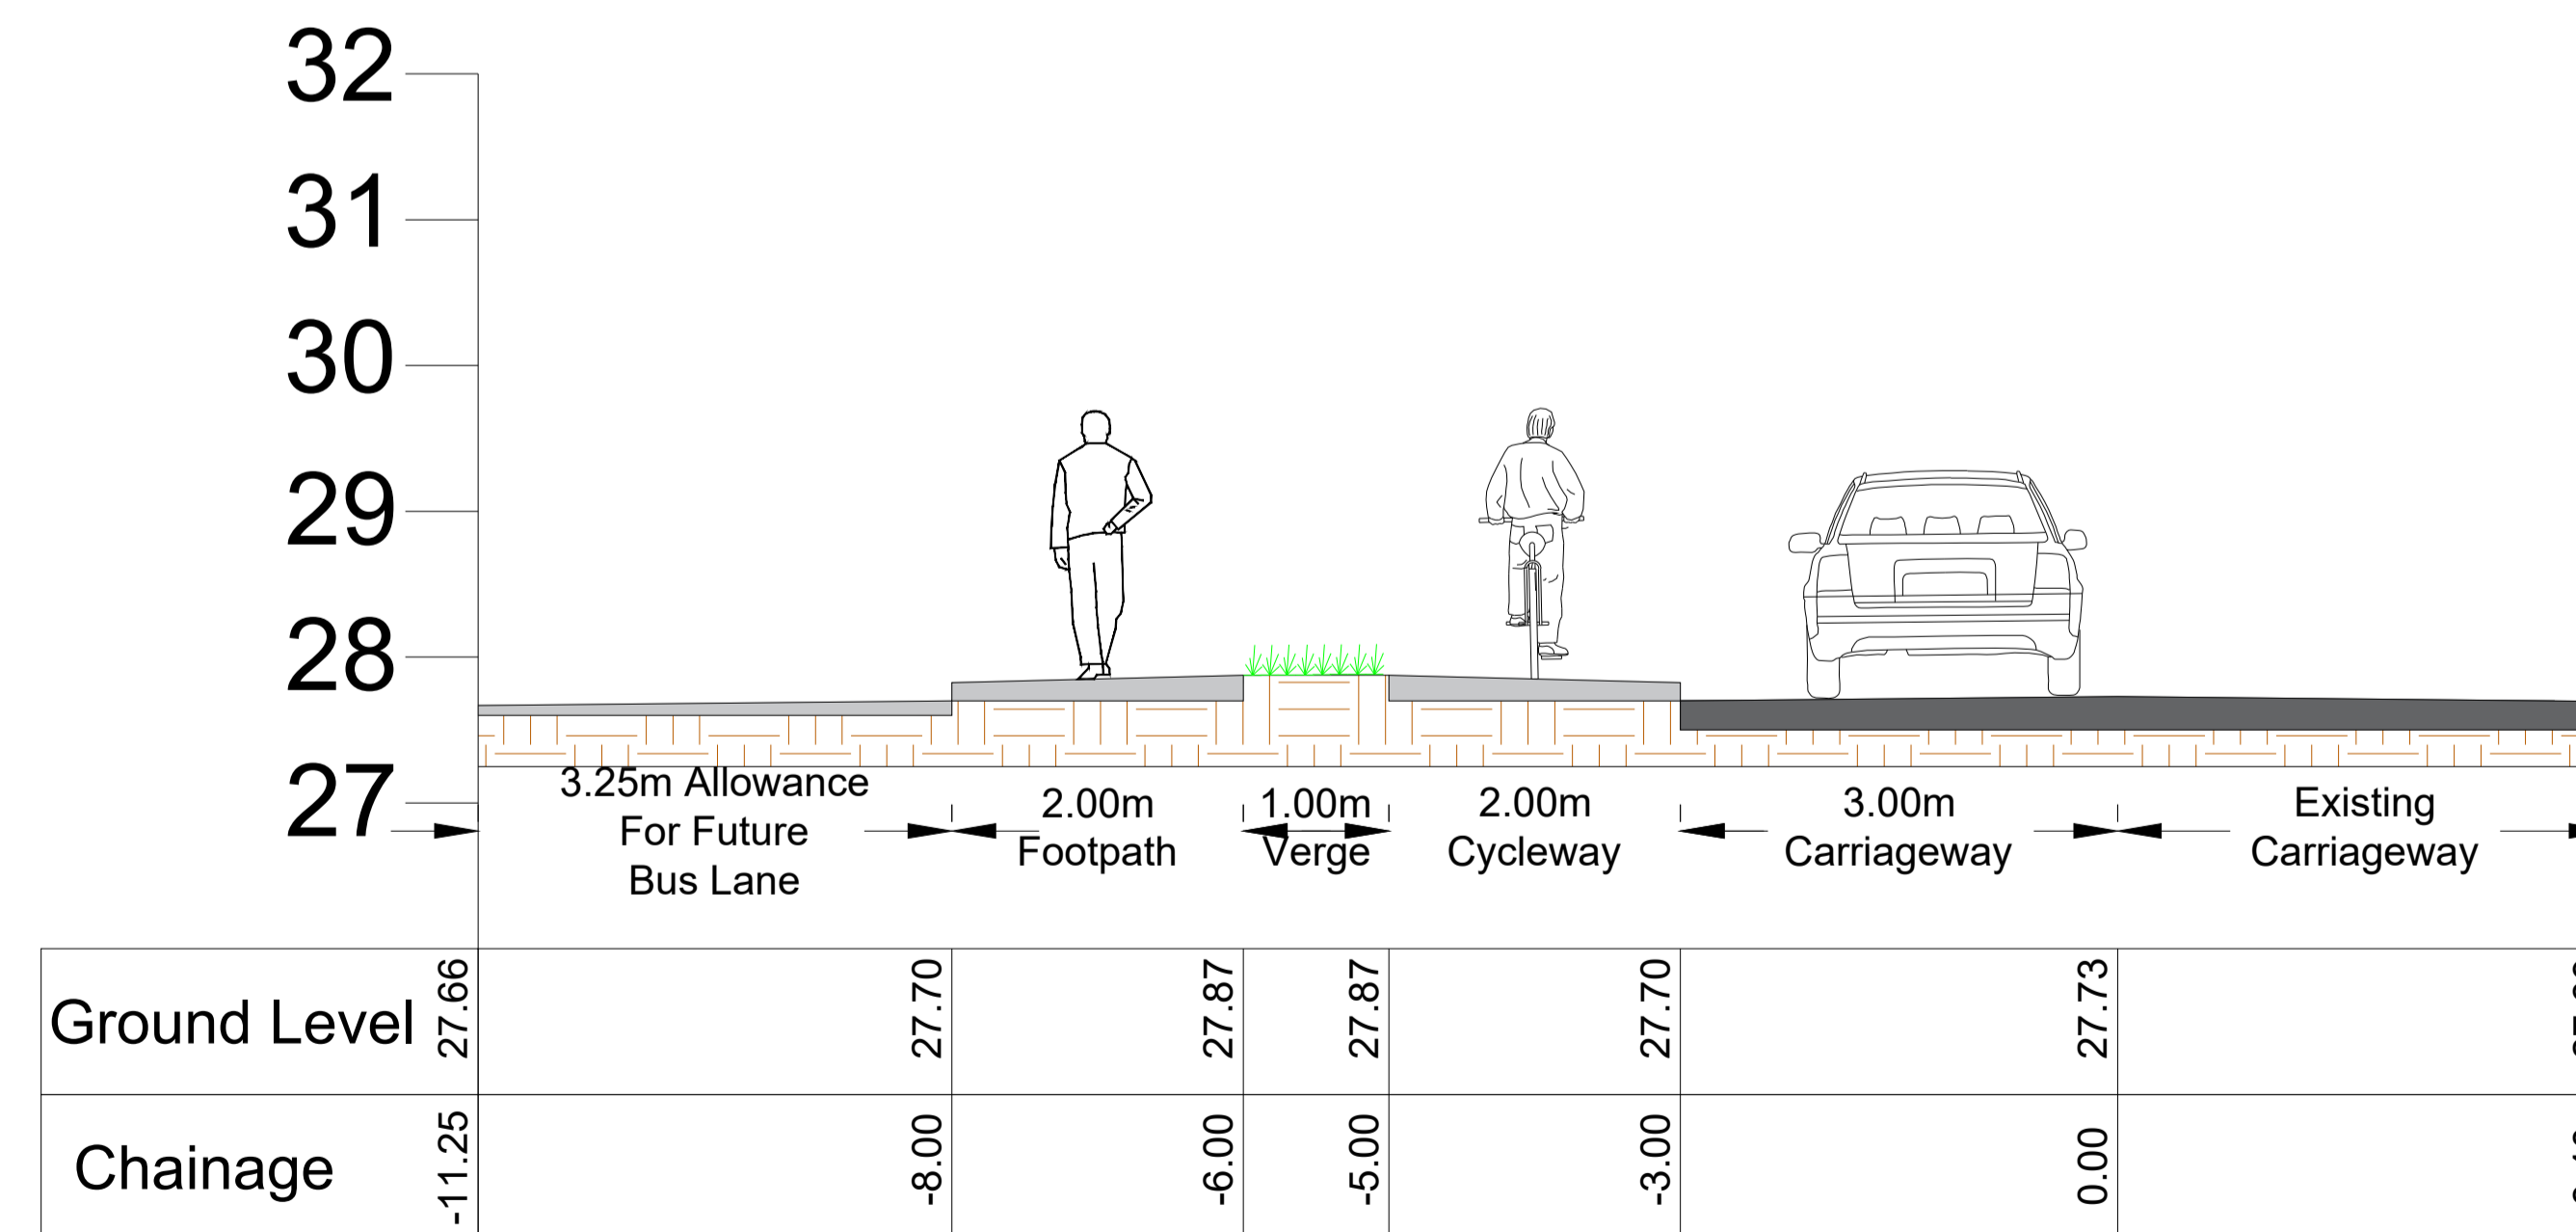

1:100 @ A1

NOTES:
 All dimensions in metres.
 Do not scale from drawing.
 For any discrepancies found please consult with design office.
 This drawing should be read in conjunction with all contract drawings, documents and specifications.

Rev	By	Date	Description
01	SM	16/06/21	Planning Issue

Drawing Status: PLANNING
 NOT CERTIFIED FOR CONSTRUCTION

Project Title: Cloghroe Development

Drawing Title: Proposed X-Section along Public Road

Client: Cloghroe Development Limited

M.H.L. & Associates Ltd.
 Consulting Engineers
 Carriga Mór House,
 10 High Street,
 Douglas Road,
 Cork
 Tel: 021-4840214
 Fax: 021-4840215
 E-Mail: info@mhl.ie

Designed: SM	Drawn: SFM	Checked: KM
Scale: As Shown @ A1	Date: October 2020	
Job No: 19083HD	Drawing No: RL1-PXSP-P01	Revision: 01