



ALIGNMENT - (NETWORK - S1) - LONGSECTION 1 OF 2 (0.000M - 300.000M)
SCALE: H 1:500,V 1:100. DATUM: 30.000

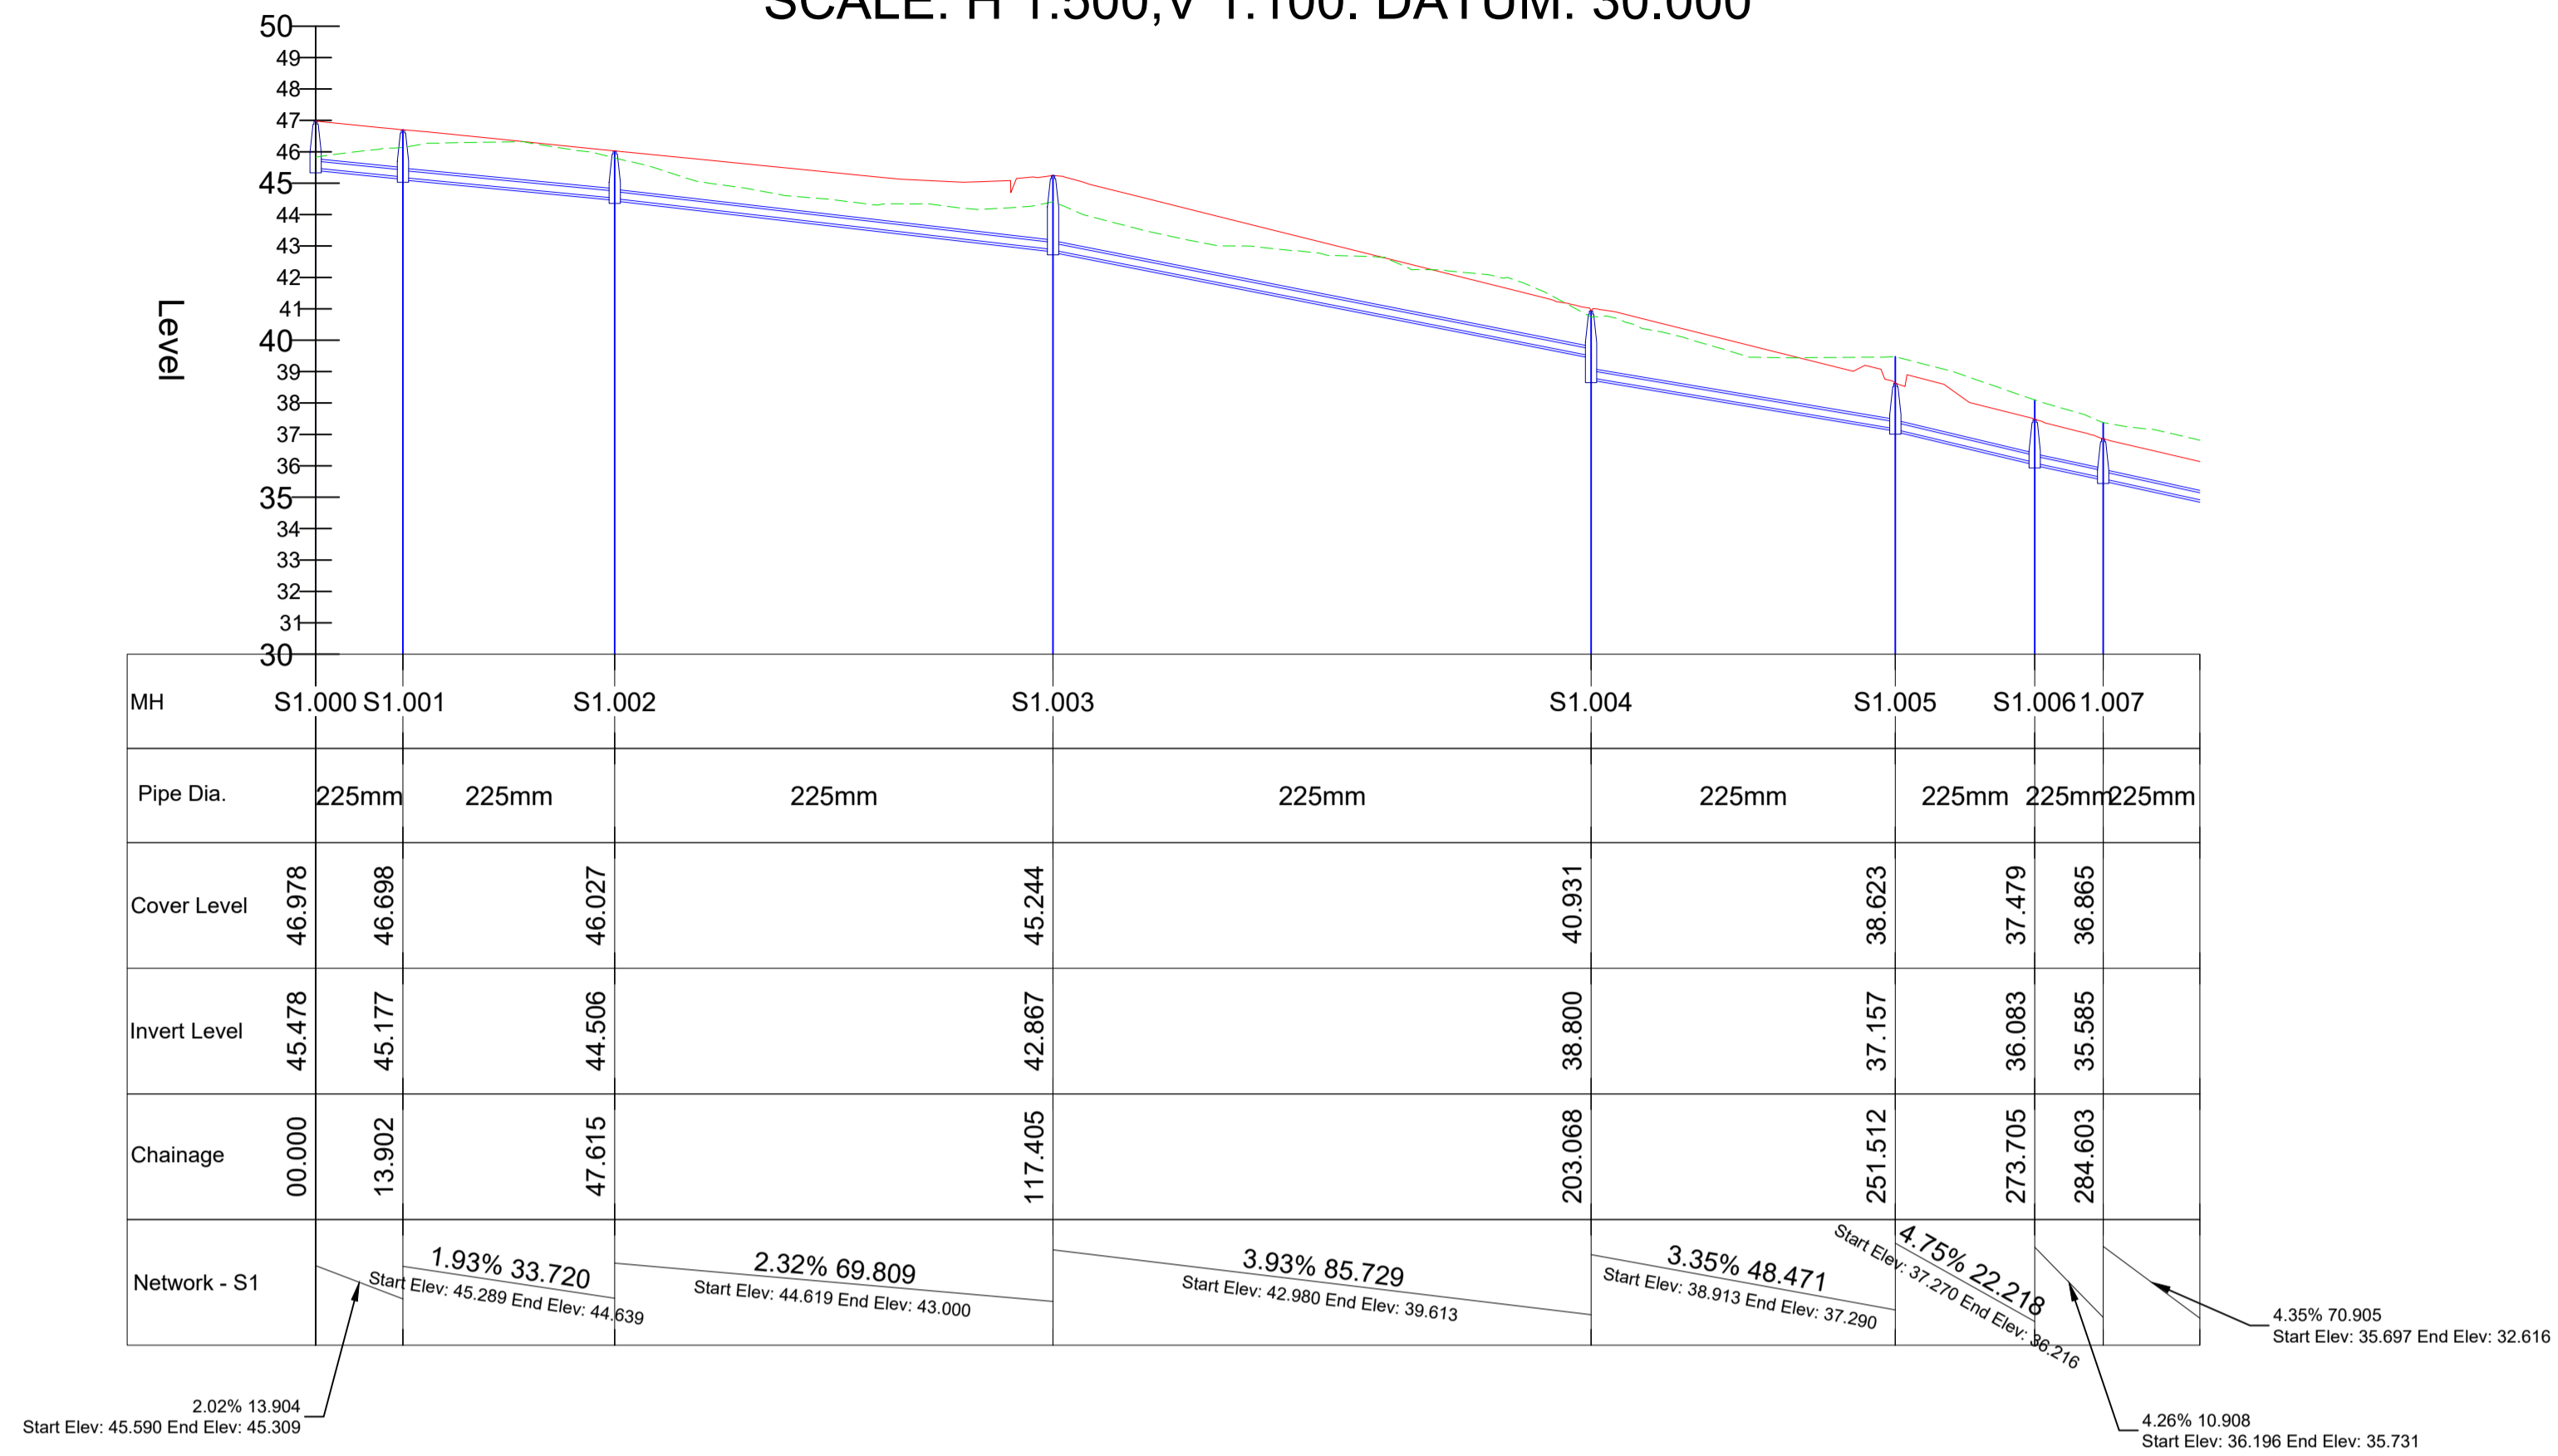

ALIGNMENT - (NETWORK - S1) - LONGSECTION 2 OF 2 (300.000M - 664.233M)
SCALE: H 1:500,V 1:100. DATUM: 20.000

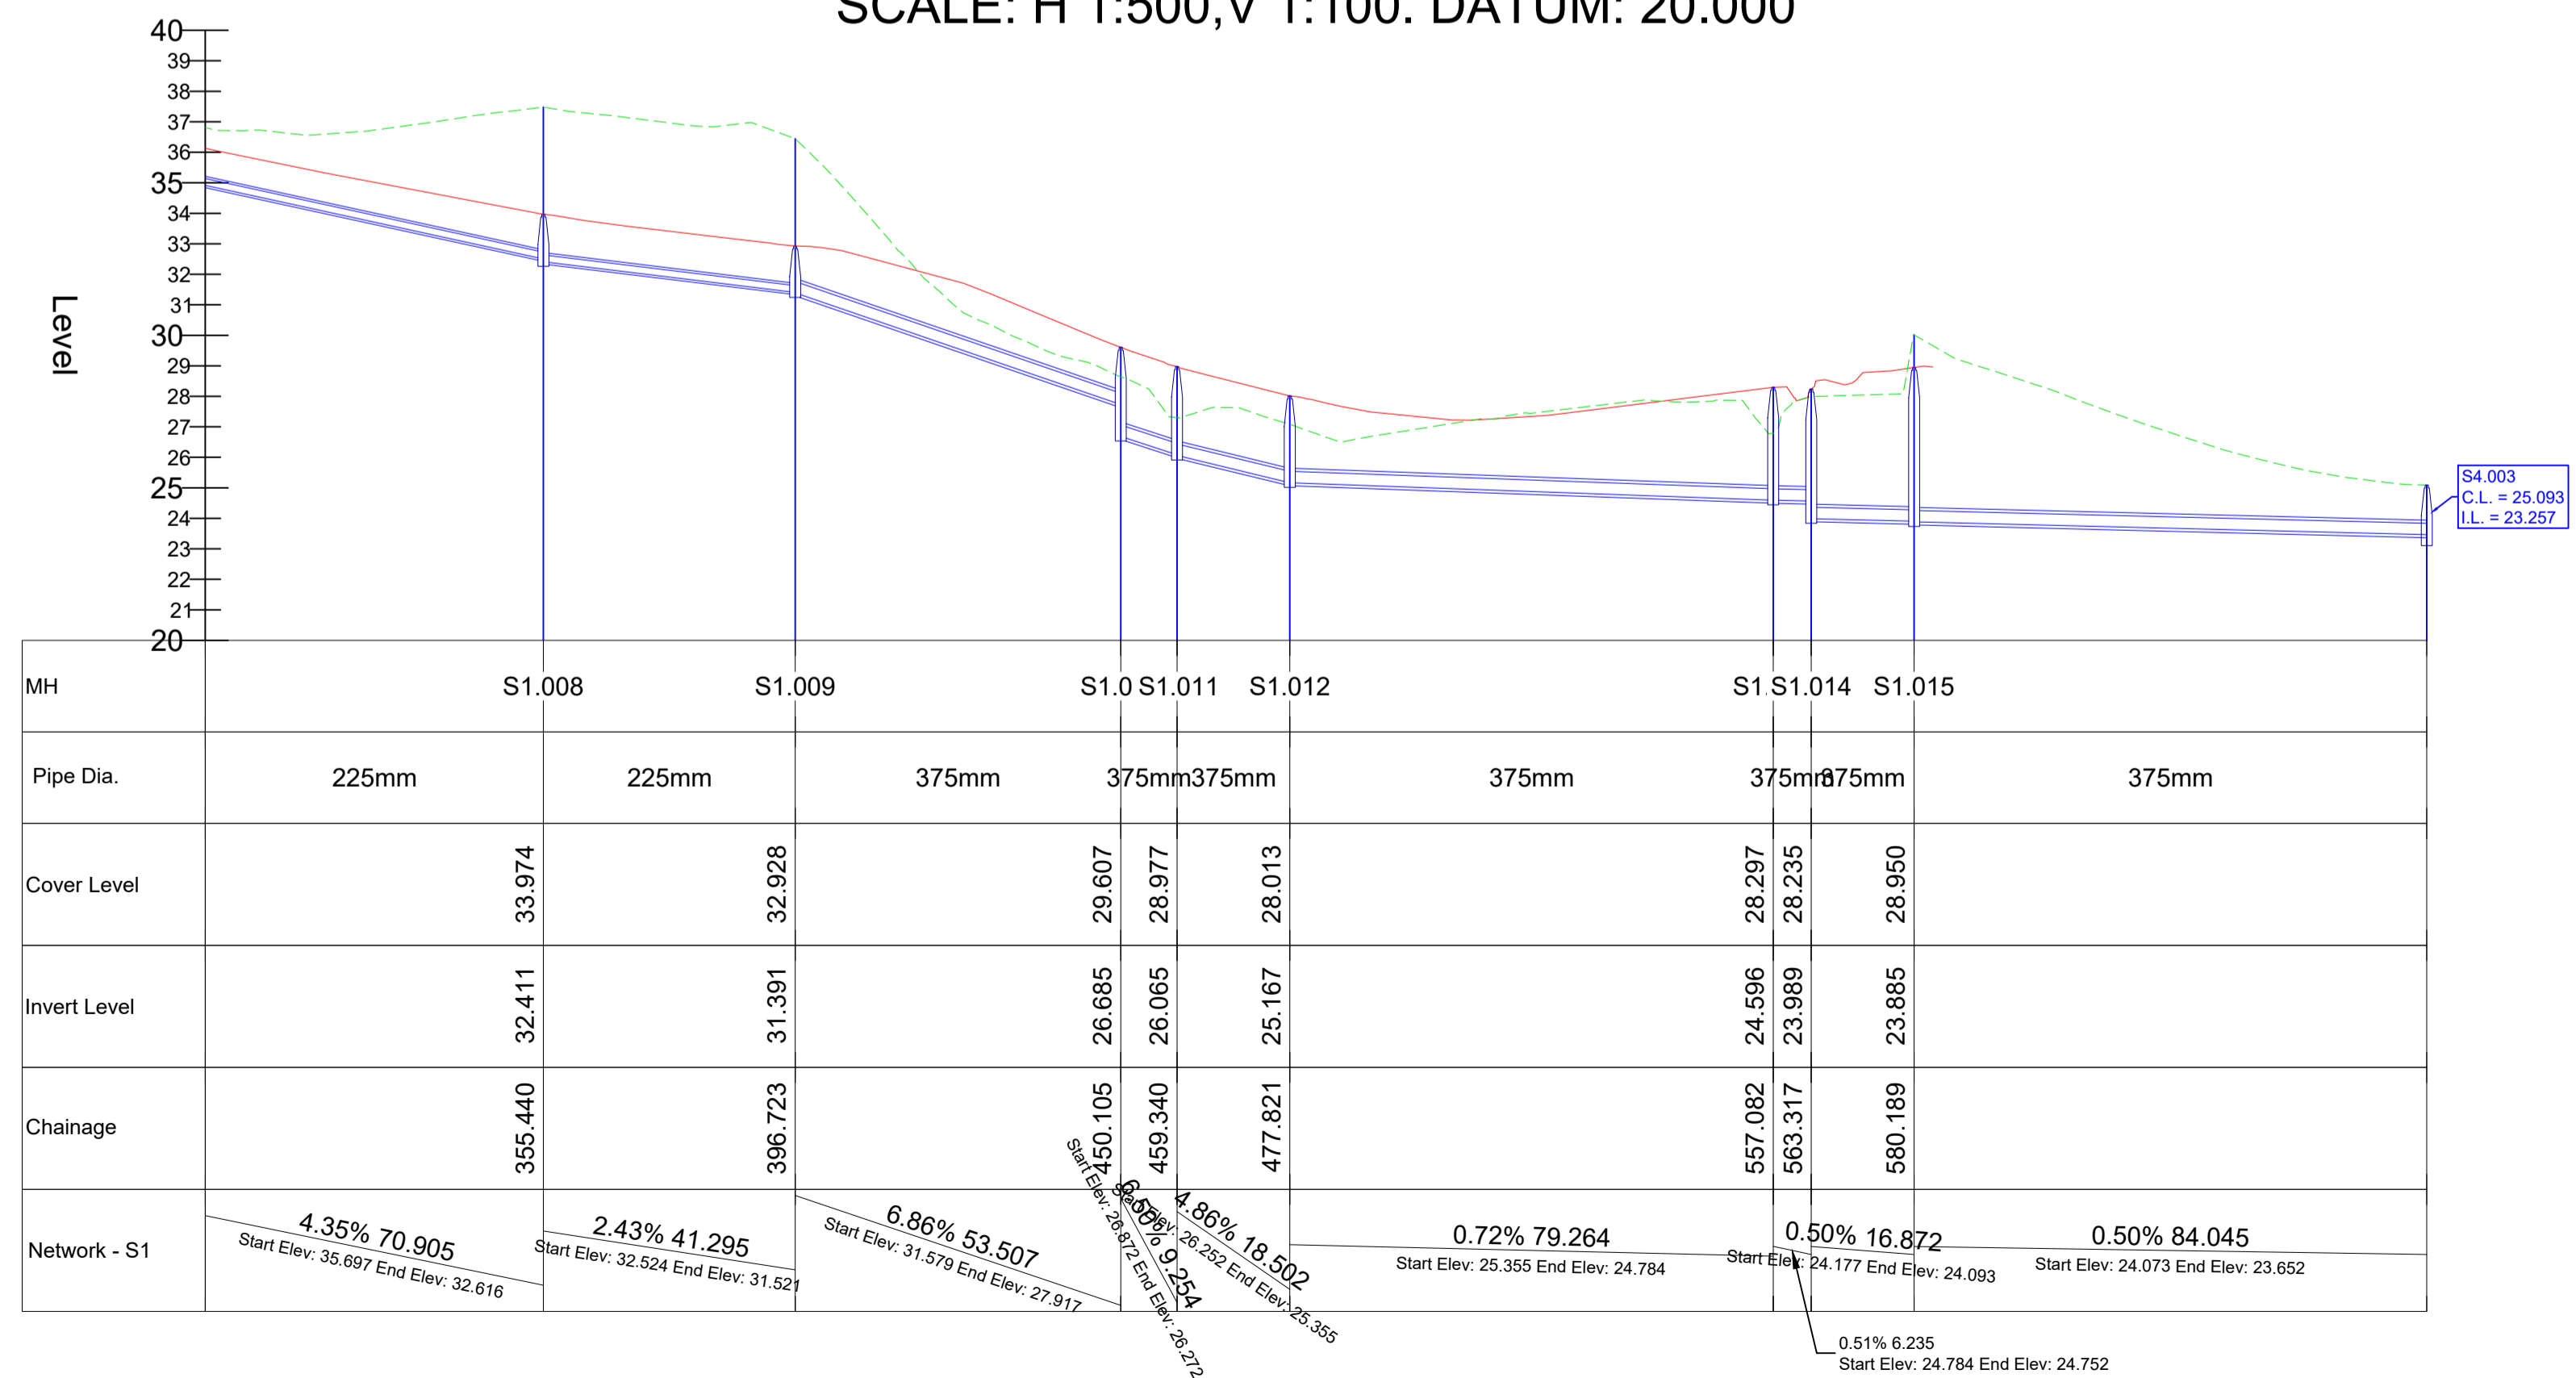

NOTES:

All dimensions in metres.
Do not scale from drawing.
For any discrepancies found please consult with design office.
This drawing should be read in conjunction with all contract drawings, documents and specifications.

LEGEND:

- Existing ground
- Proposed ground

Rev By	Date	Description
01	SM	16/06/21 Planning issue

Drawing Status: **PLANNING**
NOT CERTIFIED FOR CONSTRUCTION

Project Title: Cloghroe Development

Drawing Title: Storm Long Sections
Sheet 1 of 3

Client: Cloghroe Development Limited

M.H.L. & Associates Ltd.
Consulting Engineers
Carraig Mór House, 10 High Street, Douglas Road, Cork
Tel: 021-4840214 Fax: 021-4840215 E-Mail: info@mhl.ie

Designed: SM	Drawn: SM	Checked: KM
Scale: As shown @ A1	Date: December 2020	
Job No: 19083HD	Drawing No: RL1-SLS-P01	Revision: 01