


NOTES:
 All dimensions in metres.
 Do not scale from drawing.
 For any discrepancies found please consult with design office.
 This drawing should be read in conjunction with all contract drawings, documents and specifications.

- Extents of contract**
- Taper Area
 - Longitudinal Safety Zone
 - Works Area
 - Lateral Safety Zone
 - Existing Bus Stop
 - Safety Barriers
 - Sign Symbol
 - Temporary Centre Line
 - Traffic Cone

Note: Signs to be 600 x 600 (Standard) and 1200 x 1000 (Non standard) and made from retro reflective material

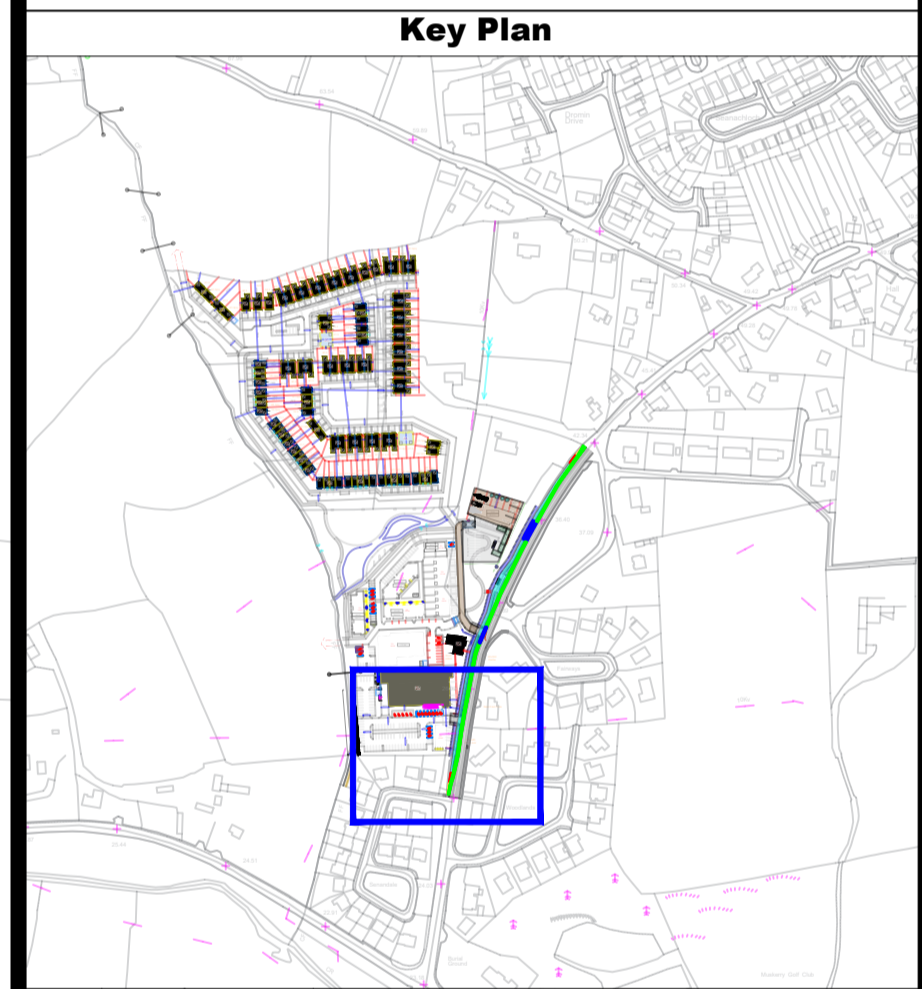

Rev By	Date	Description

Drawing Status: PLANNING
 NOT CERTIFIED FOR CONSTRUCTION

Project Title: Cloghroe Development

Drawing Title: Traffic Management Plan
 Sheet 1 of 3

Client: Cloghroe Development Limited

M.H.L. & Associates Ltd.
Consulting Engineers
 Carrig Mór House,
 10 High Street,
 Douglas Road,
 Cork
 Tel: 021-4840214
 Fax: 021-4840215
 E-Mail: info@mhli.ie

Designed: SM	Drawn: SFM	Checked: KM
Scale: 1:250 @ A1	Date: Sept 2021	
Job No: 19083HD	Drawing No: RL1-TMP-P01	Revision: 00