



## **APPENDIX 14-3**

**LETTER FROM CITY OF DERRY AIRPORT**



Date: 09 Dec 2021

CoDA Operations Limited,  
City of Derry Airport,  
Airport Road,  
Eglinton,  
Co. Derry,  
BT47 3GY.

An Bord Pleanála  
64 Marlborough Street  
Dublin 1  
D01V902.

**Re: Proposed application by Futureenergy Glenard DAC for Planning Permission in respect of a Wind Farm development at Glenard County, Donegal City of Derry Airport, Airport Road, Eglinton, Co. Derry (referred to herein as "the Airport")**

**Letter of Consent to Application for Planning Permission**

Dear Sirs,

I refer to the above and confirm that I have authority to provide this letter for and on behalf of the Airport.

I refer to the proposed development of a wind farm by Futureenergy Glenard DAC at Glenard, County Donegal ("**the Development**"), the proposed layout of which is identified on the draft map attached hereto.

I understand that Futureenergy Glenard DAC (or an associated company) intends to make an application for planning permission in respect of the Development and I hereby confirm that the Airport consents to such an application and raises no objection to same.


Should you have any queries in relation to the above, please do not hesitate to contact me.

Yours faithfully,

Steve Frazer  
Managing Director  
**For and on behalf of CoDA Operations Limited, City of Derry Airport**



Turbine No.	x	y	Elevation
1	644783	931991	481
2	644840	932467	410
3	644684	932840	353
4	644384	933164	322
5	643824	932948	324
6	643953	932577	347
7	644075	932161	378
8	643927	931653	428.5
9	644357	931517	361.5
10	643370	931654	413
11	643505	931222	409
12	641736	930911	376.5
13	642298	930922	360
14	642958	931192	385.5
15	642589	930617	361.5

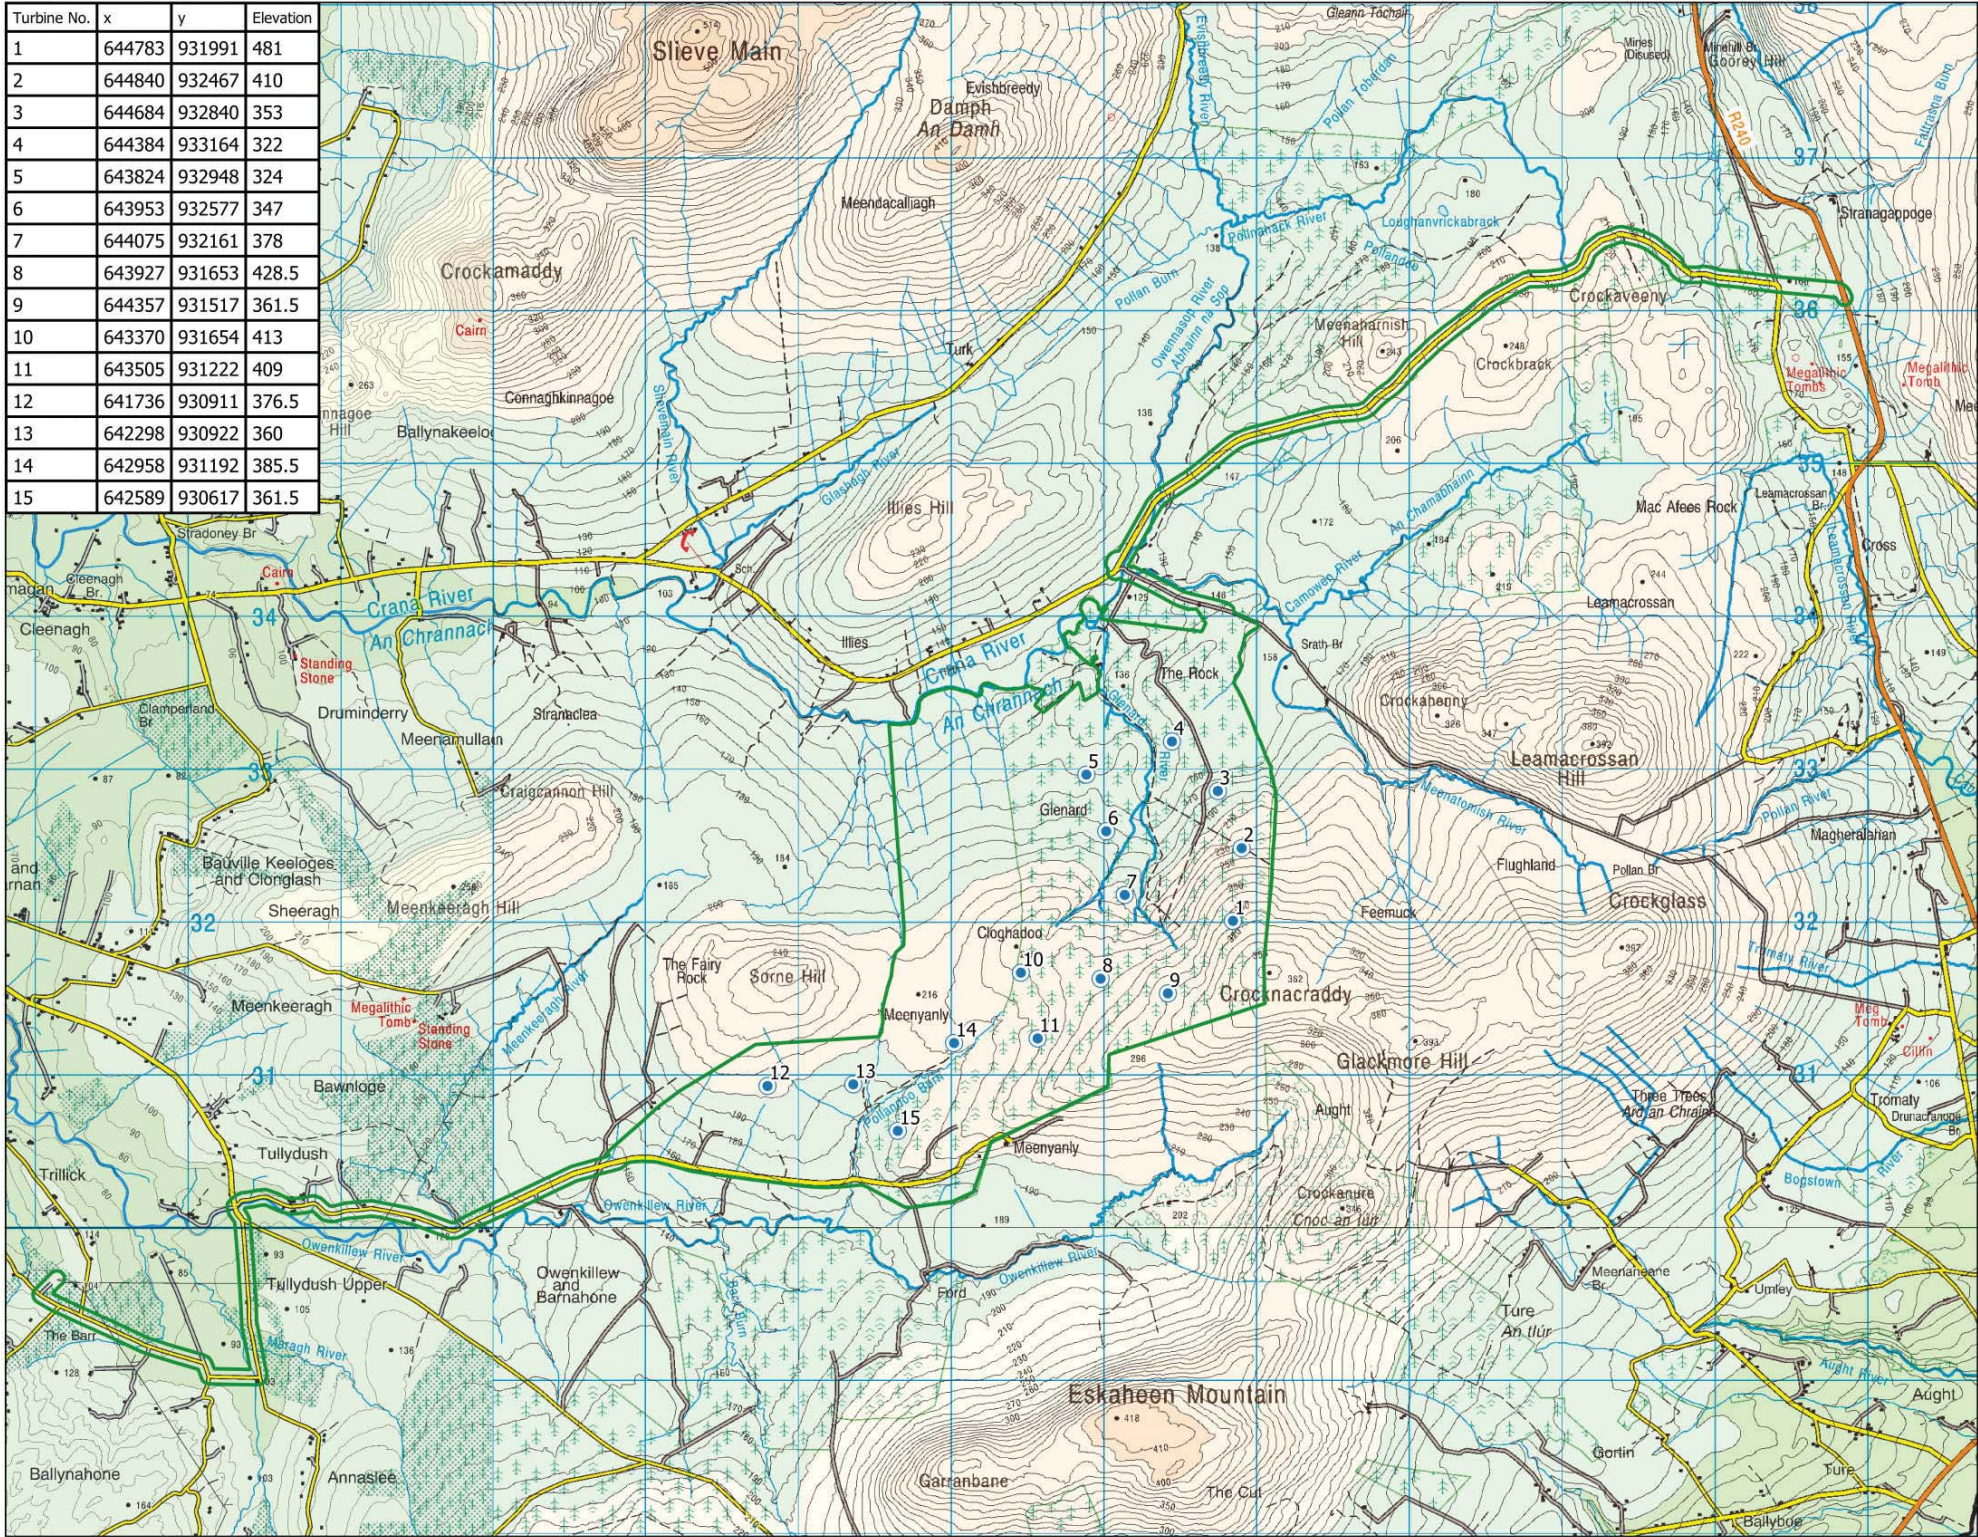

**Map Legend**

- EIAR Site Boundary
- Proposed Turbine Layout

Ordnance Survey Ireland Licence No. AR 00218206 Ordnance Survey Ireland/Government of Ireland

Drawing Title: Ground Level to Turbine Tip Height Elevations  
 Project Title: 190114 - Glenard Windfarm  
 Drawn By: Daire O'Shaughnessy  
 Checked By: Eoin McCarthy  
 Project No.: 190114  
 Drawing No.: Fig 1  
 Scale: 1:35000  
 Date: 30.11.2021

MKO  
 Planning and Environmental Consultants  
 Team Road, Galway  
 Ireland H91 VW54  
 +353 (0) 91 735611  
 email: info@mkocoreland.ie  
 Website: www.mkoreland.ie